


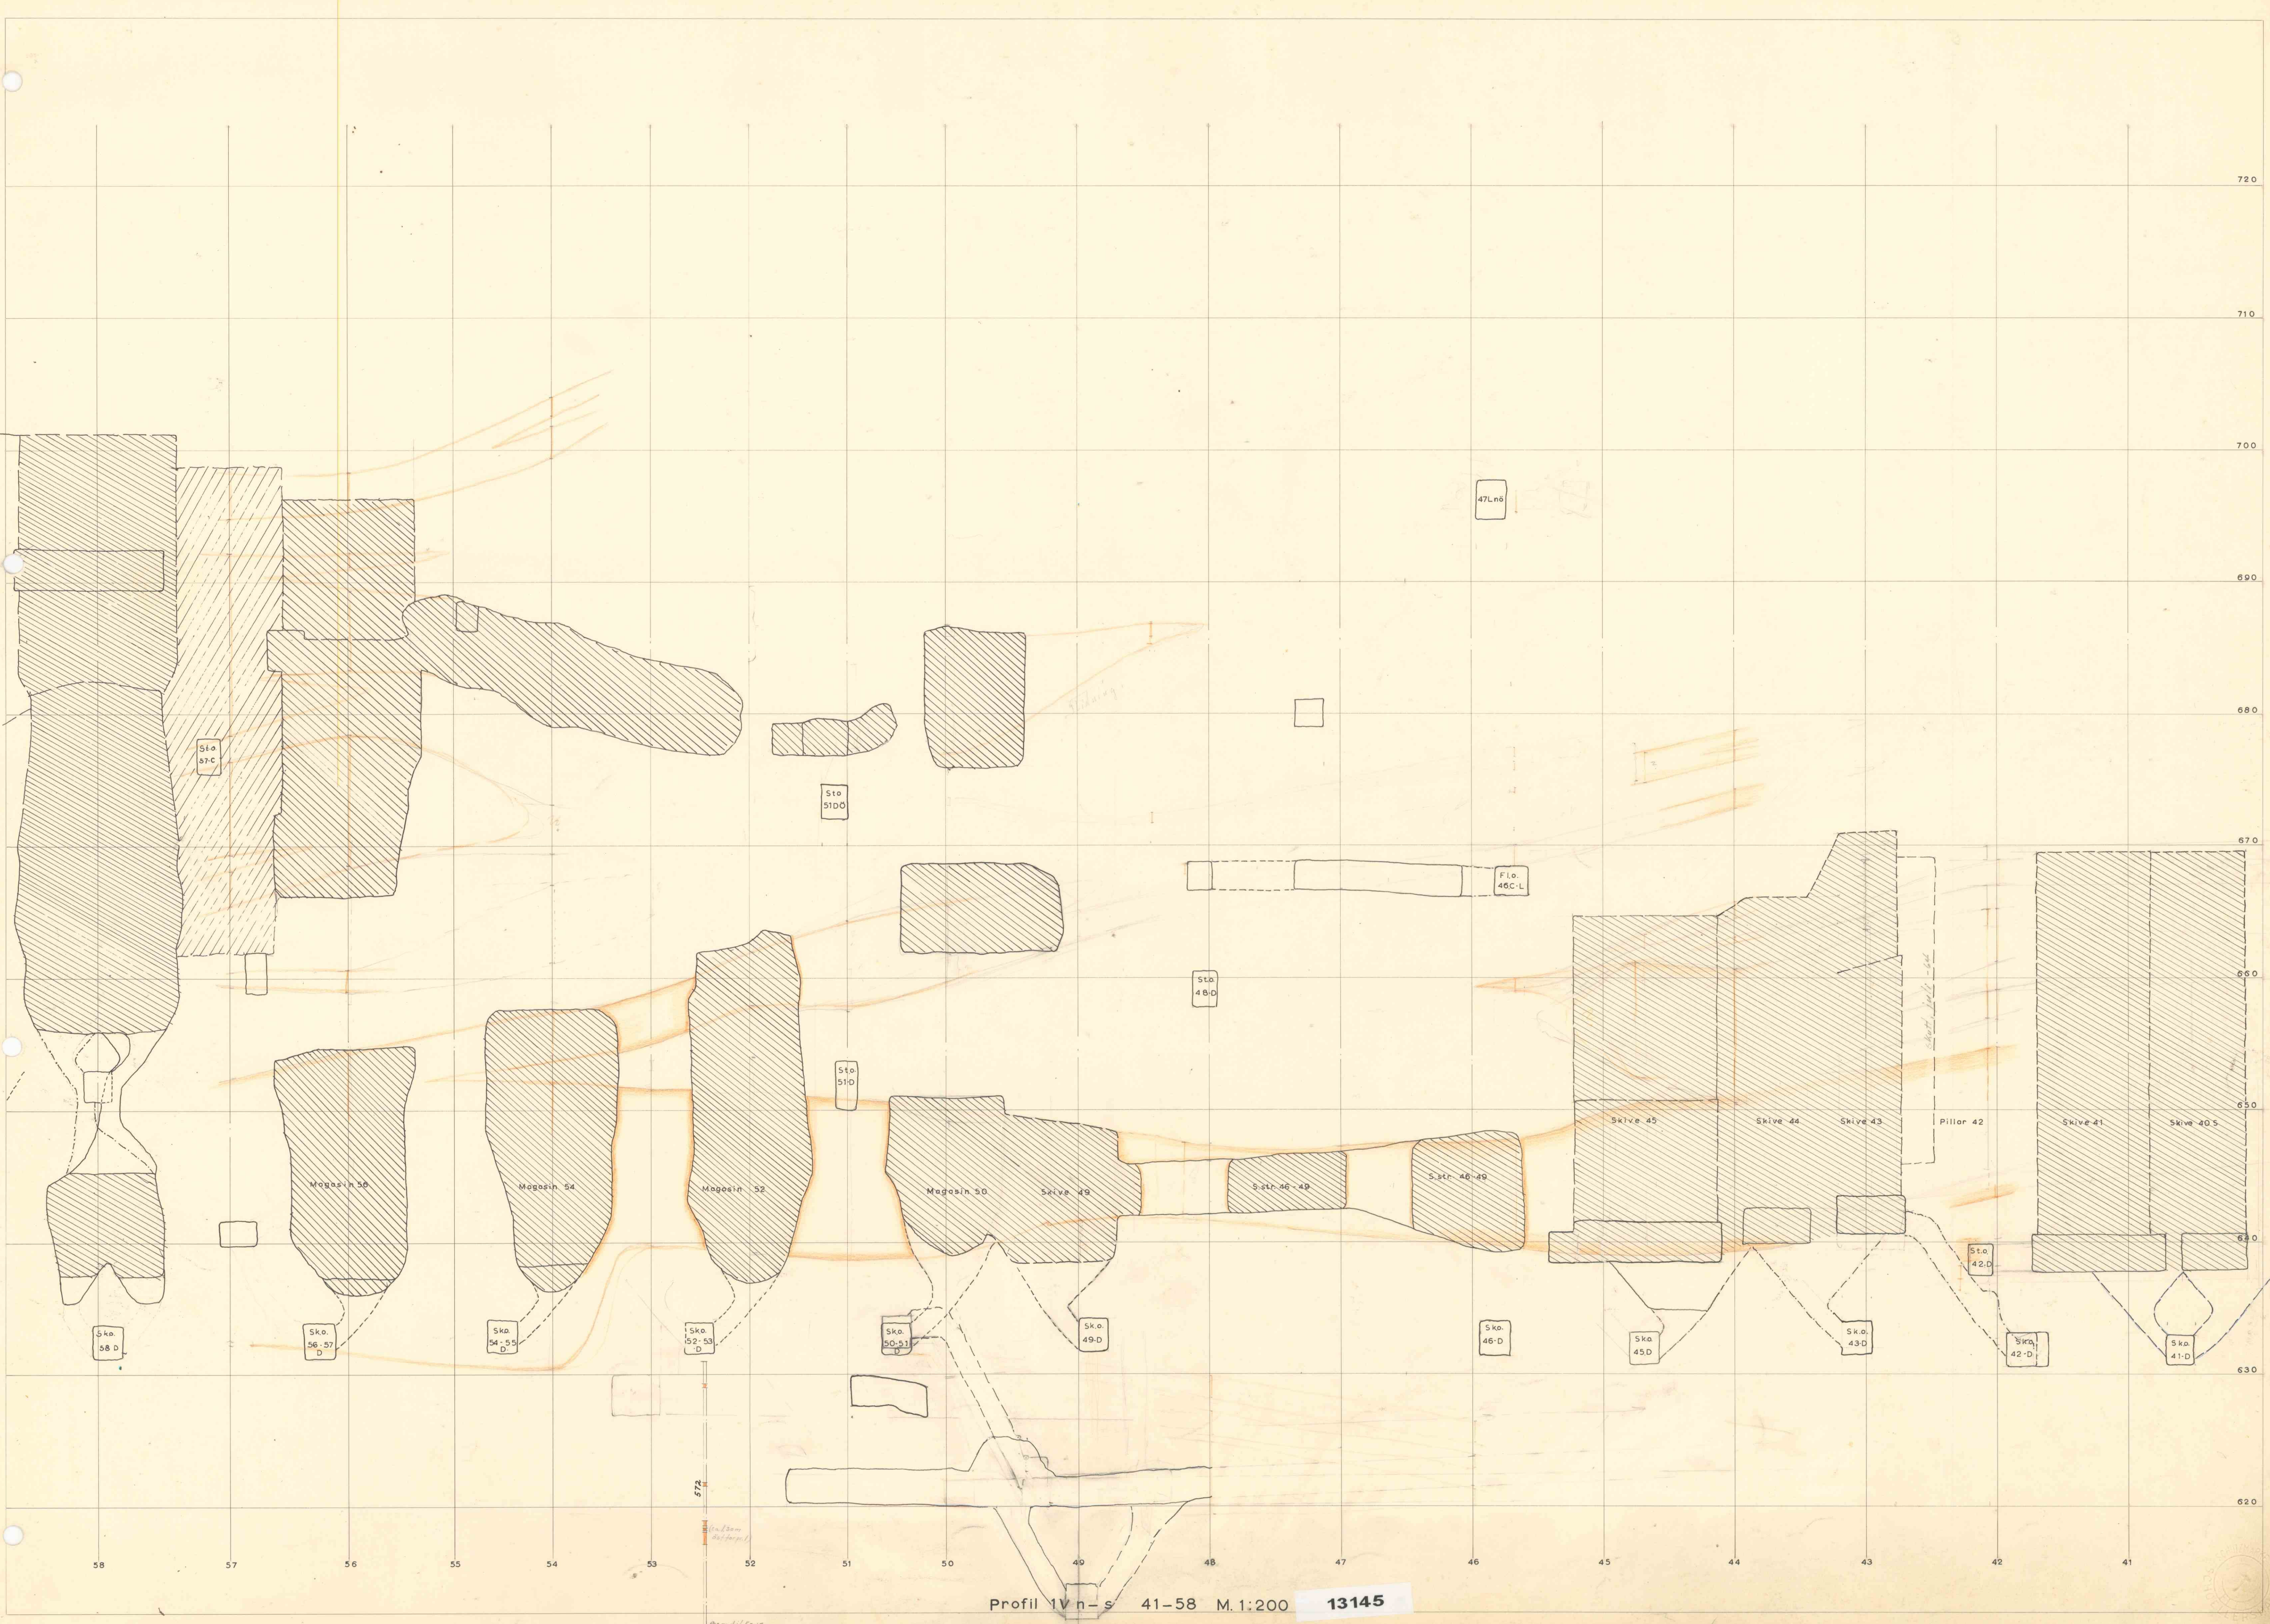

Profil 1 v n - s 41-58 M. 1:200 13145