

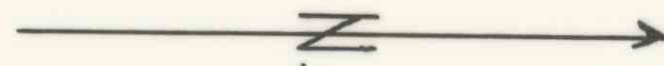
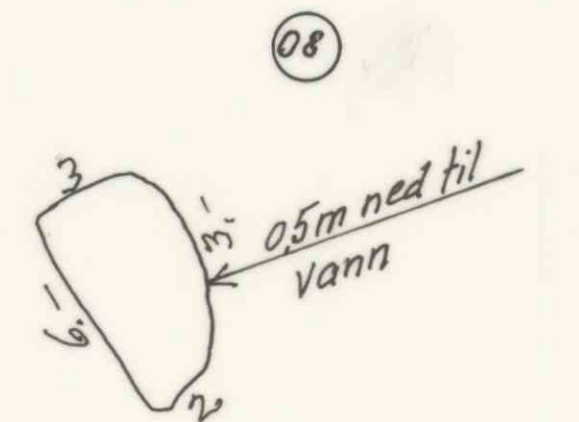
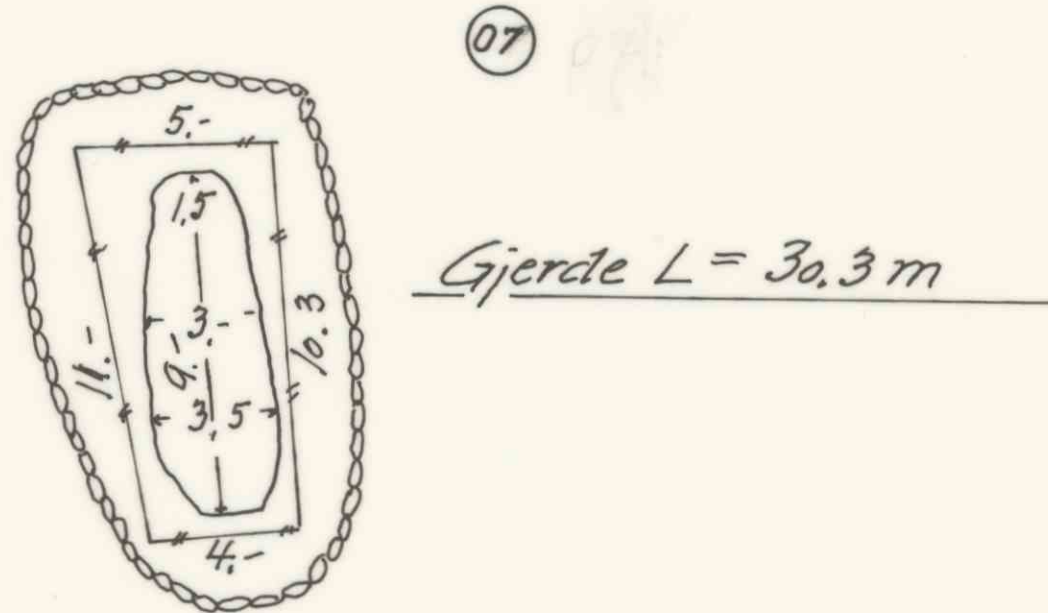
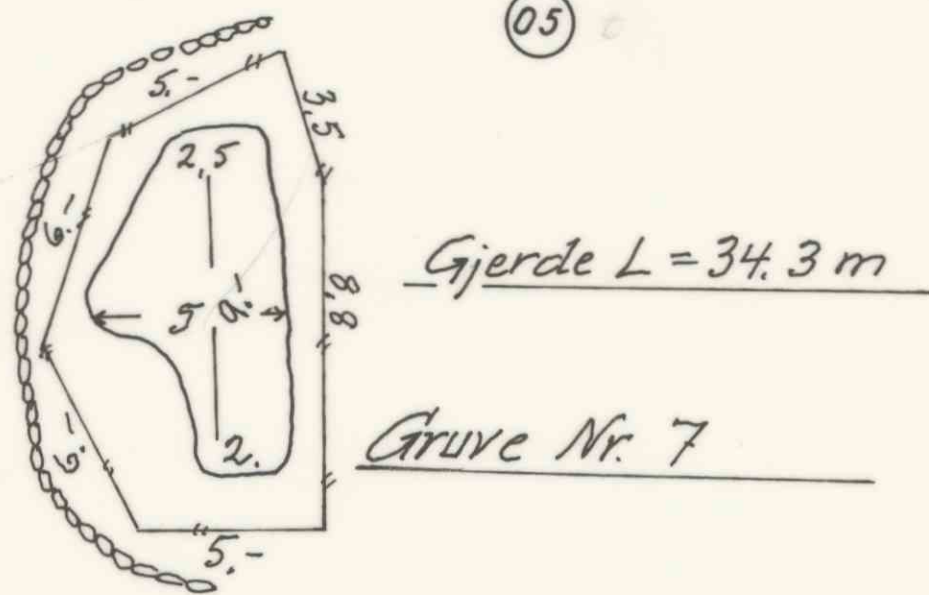
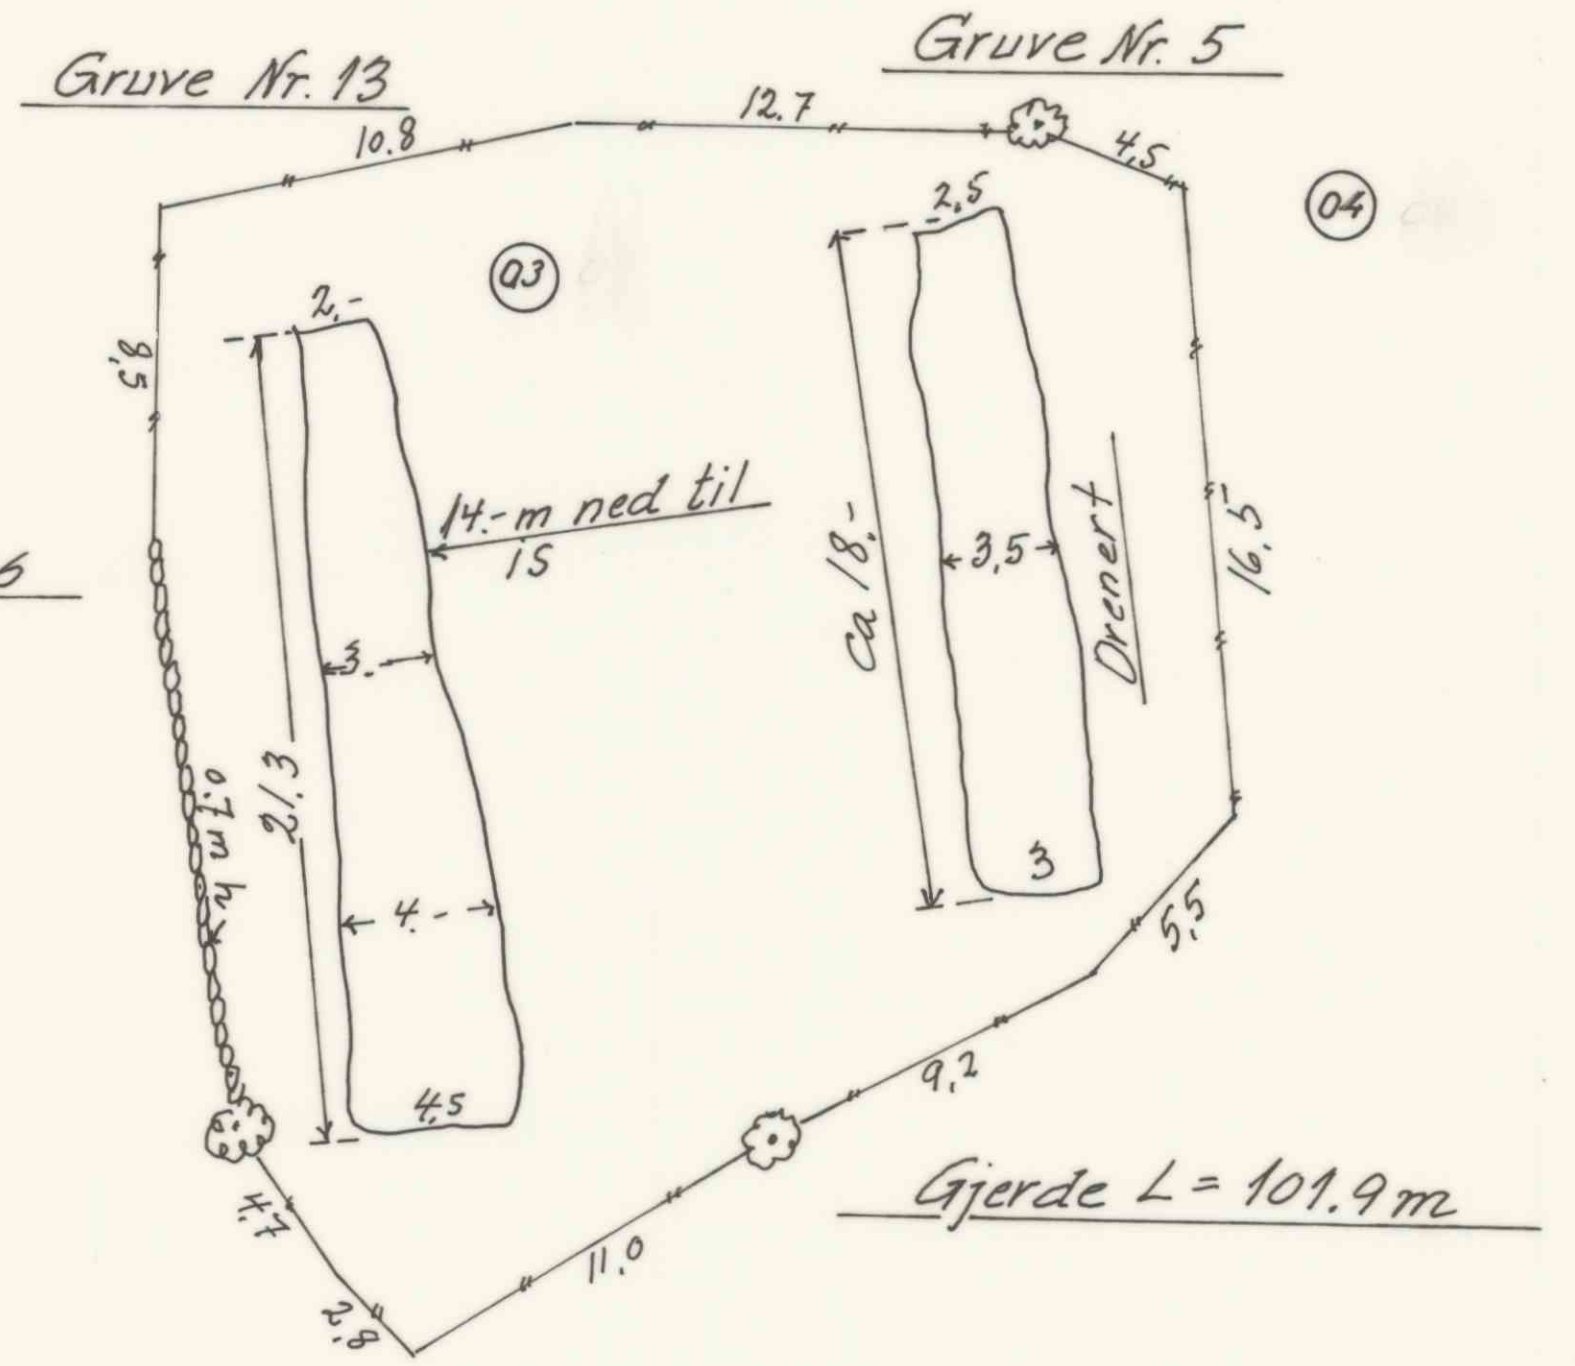


# 7.1. KNUTEHÅV GRUVENE

M=1:200

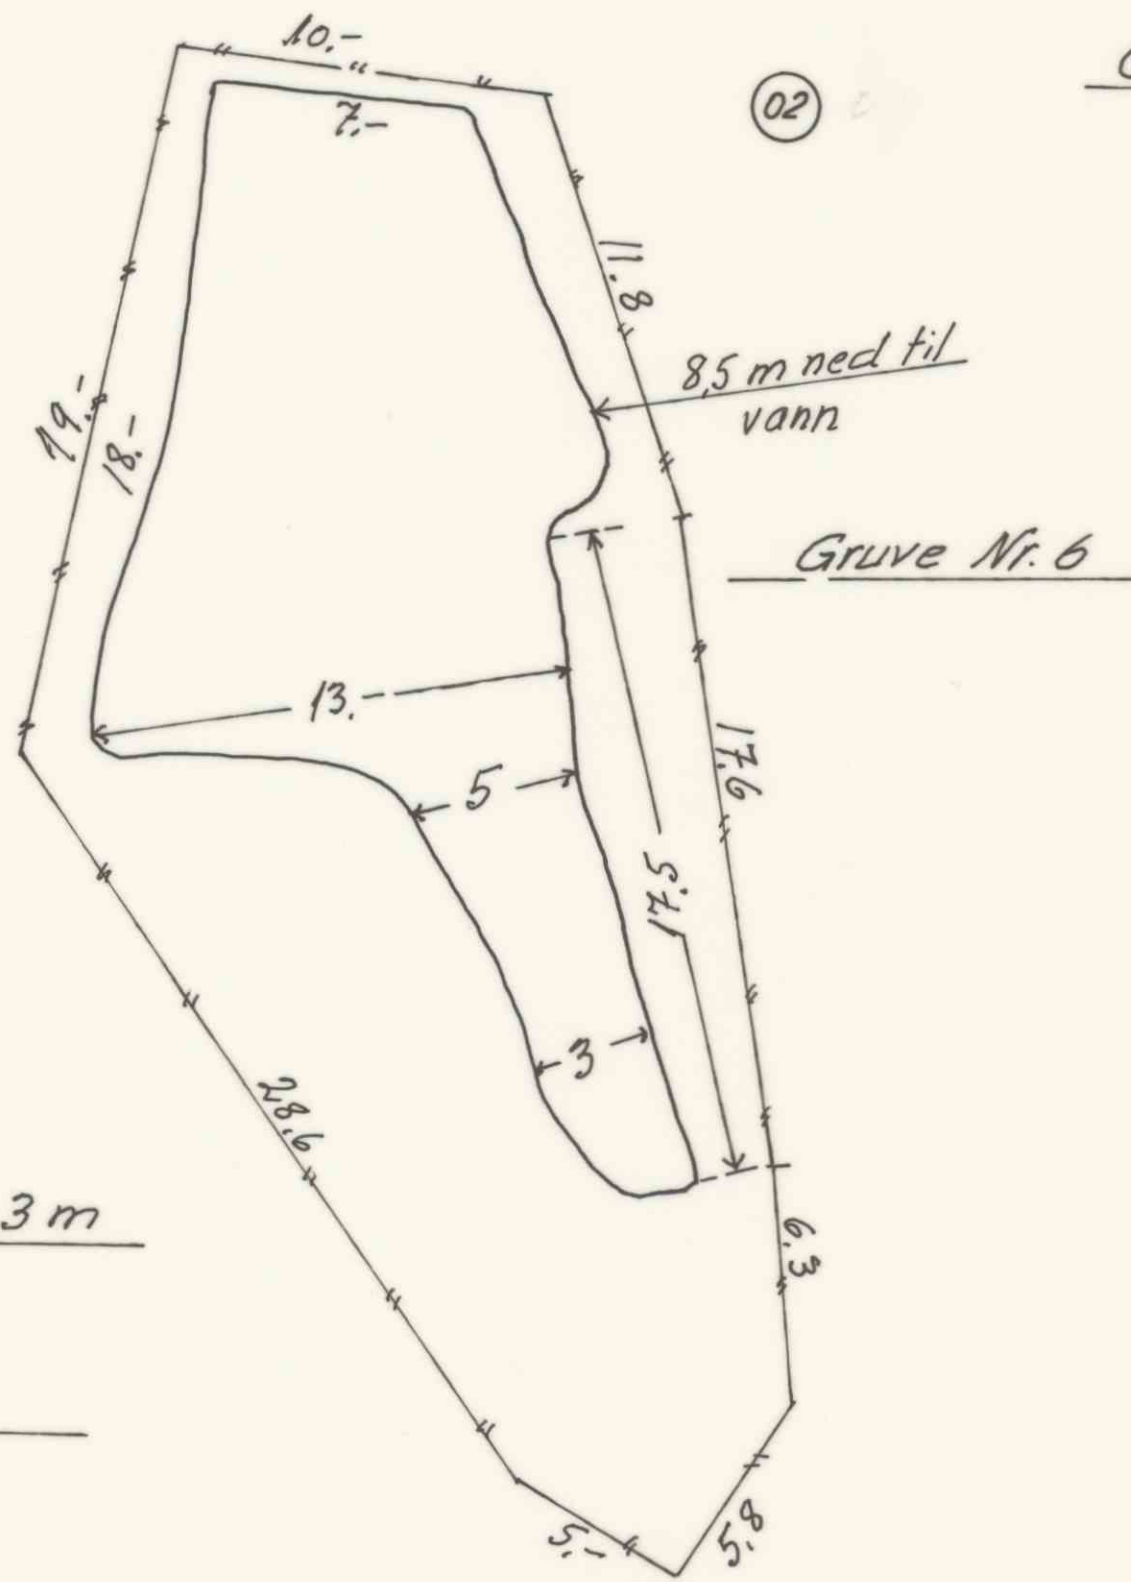

1.20-1.30m h. Jernskinner som gjerdestolper

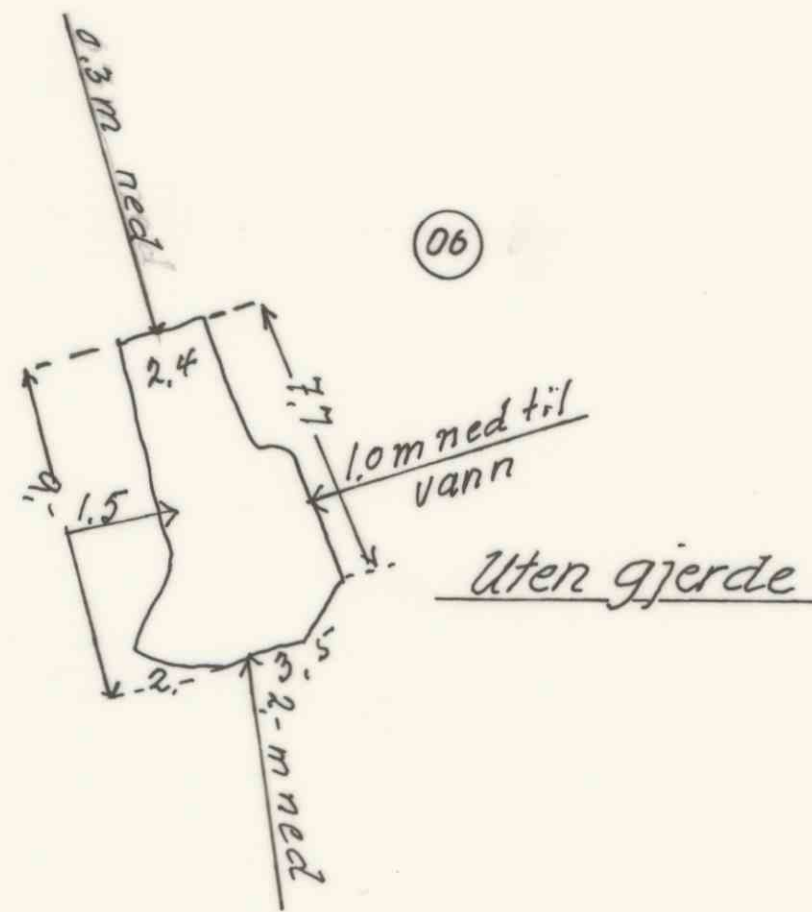

Kongsberg, den 5/2-79.  
P. Kongsgård