



profil av kom.ort, sett mot nord. (projeksjon).

M = 1:200

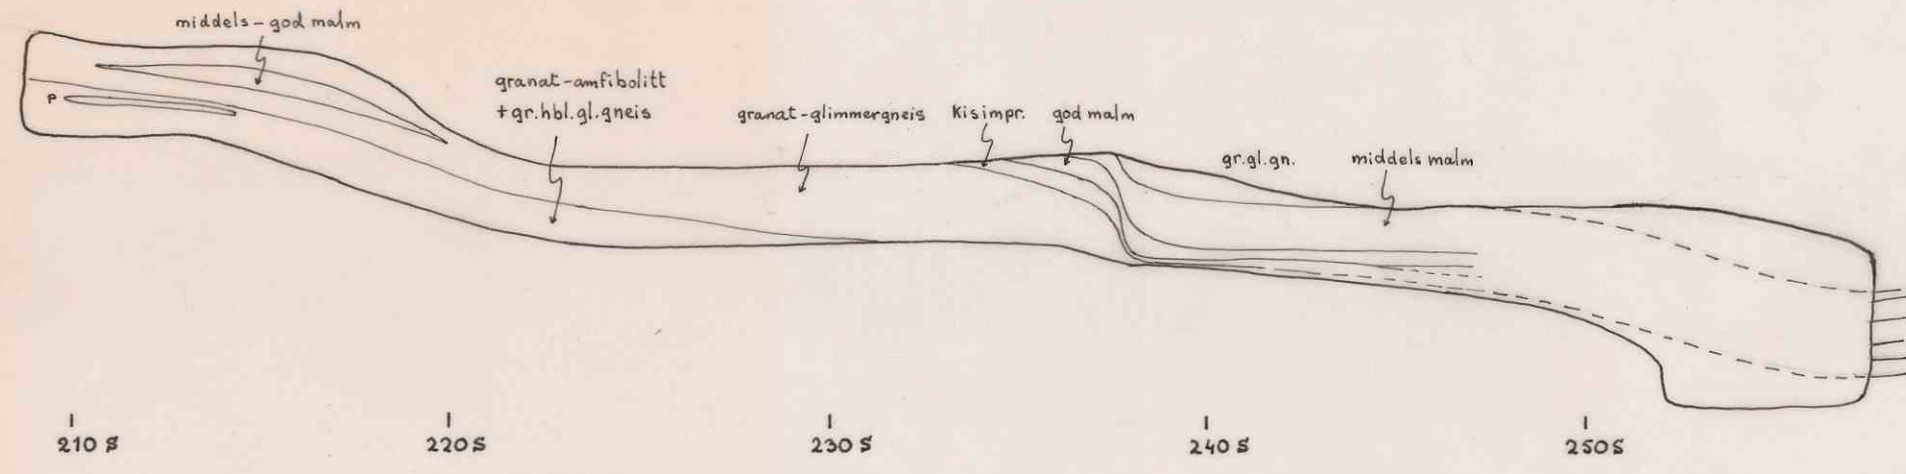

profil 955 Ø, sett mot øst.

M = 1:200

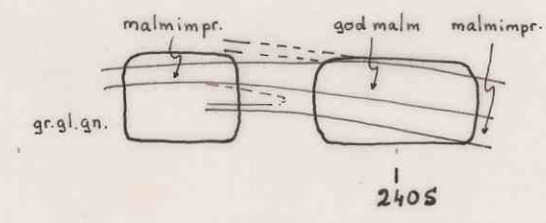


profil 1020 Ø

M = 1:200

MOFJELL GRUBE LINSE III

- 10 2 m: 0.40-0.35
4.25-8.50 diamantborhull 10 med vertikale malmhøyder
- 64-10 2 m: 0.40-0.35
4.25-8.50 stoffprøve 10 og metallgehalter i rekkefølge
- 10/64 0.40-0.35
4.25-8.50 driftsprøve 10 Pb, Cu, Zn, S.
- god malm , anslagsvis mer enn 4 1/2 2n
- middels malm, " 2-4 1/2 2n
- malmimpr. , " mindre enn 2 1/2 2n.

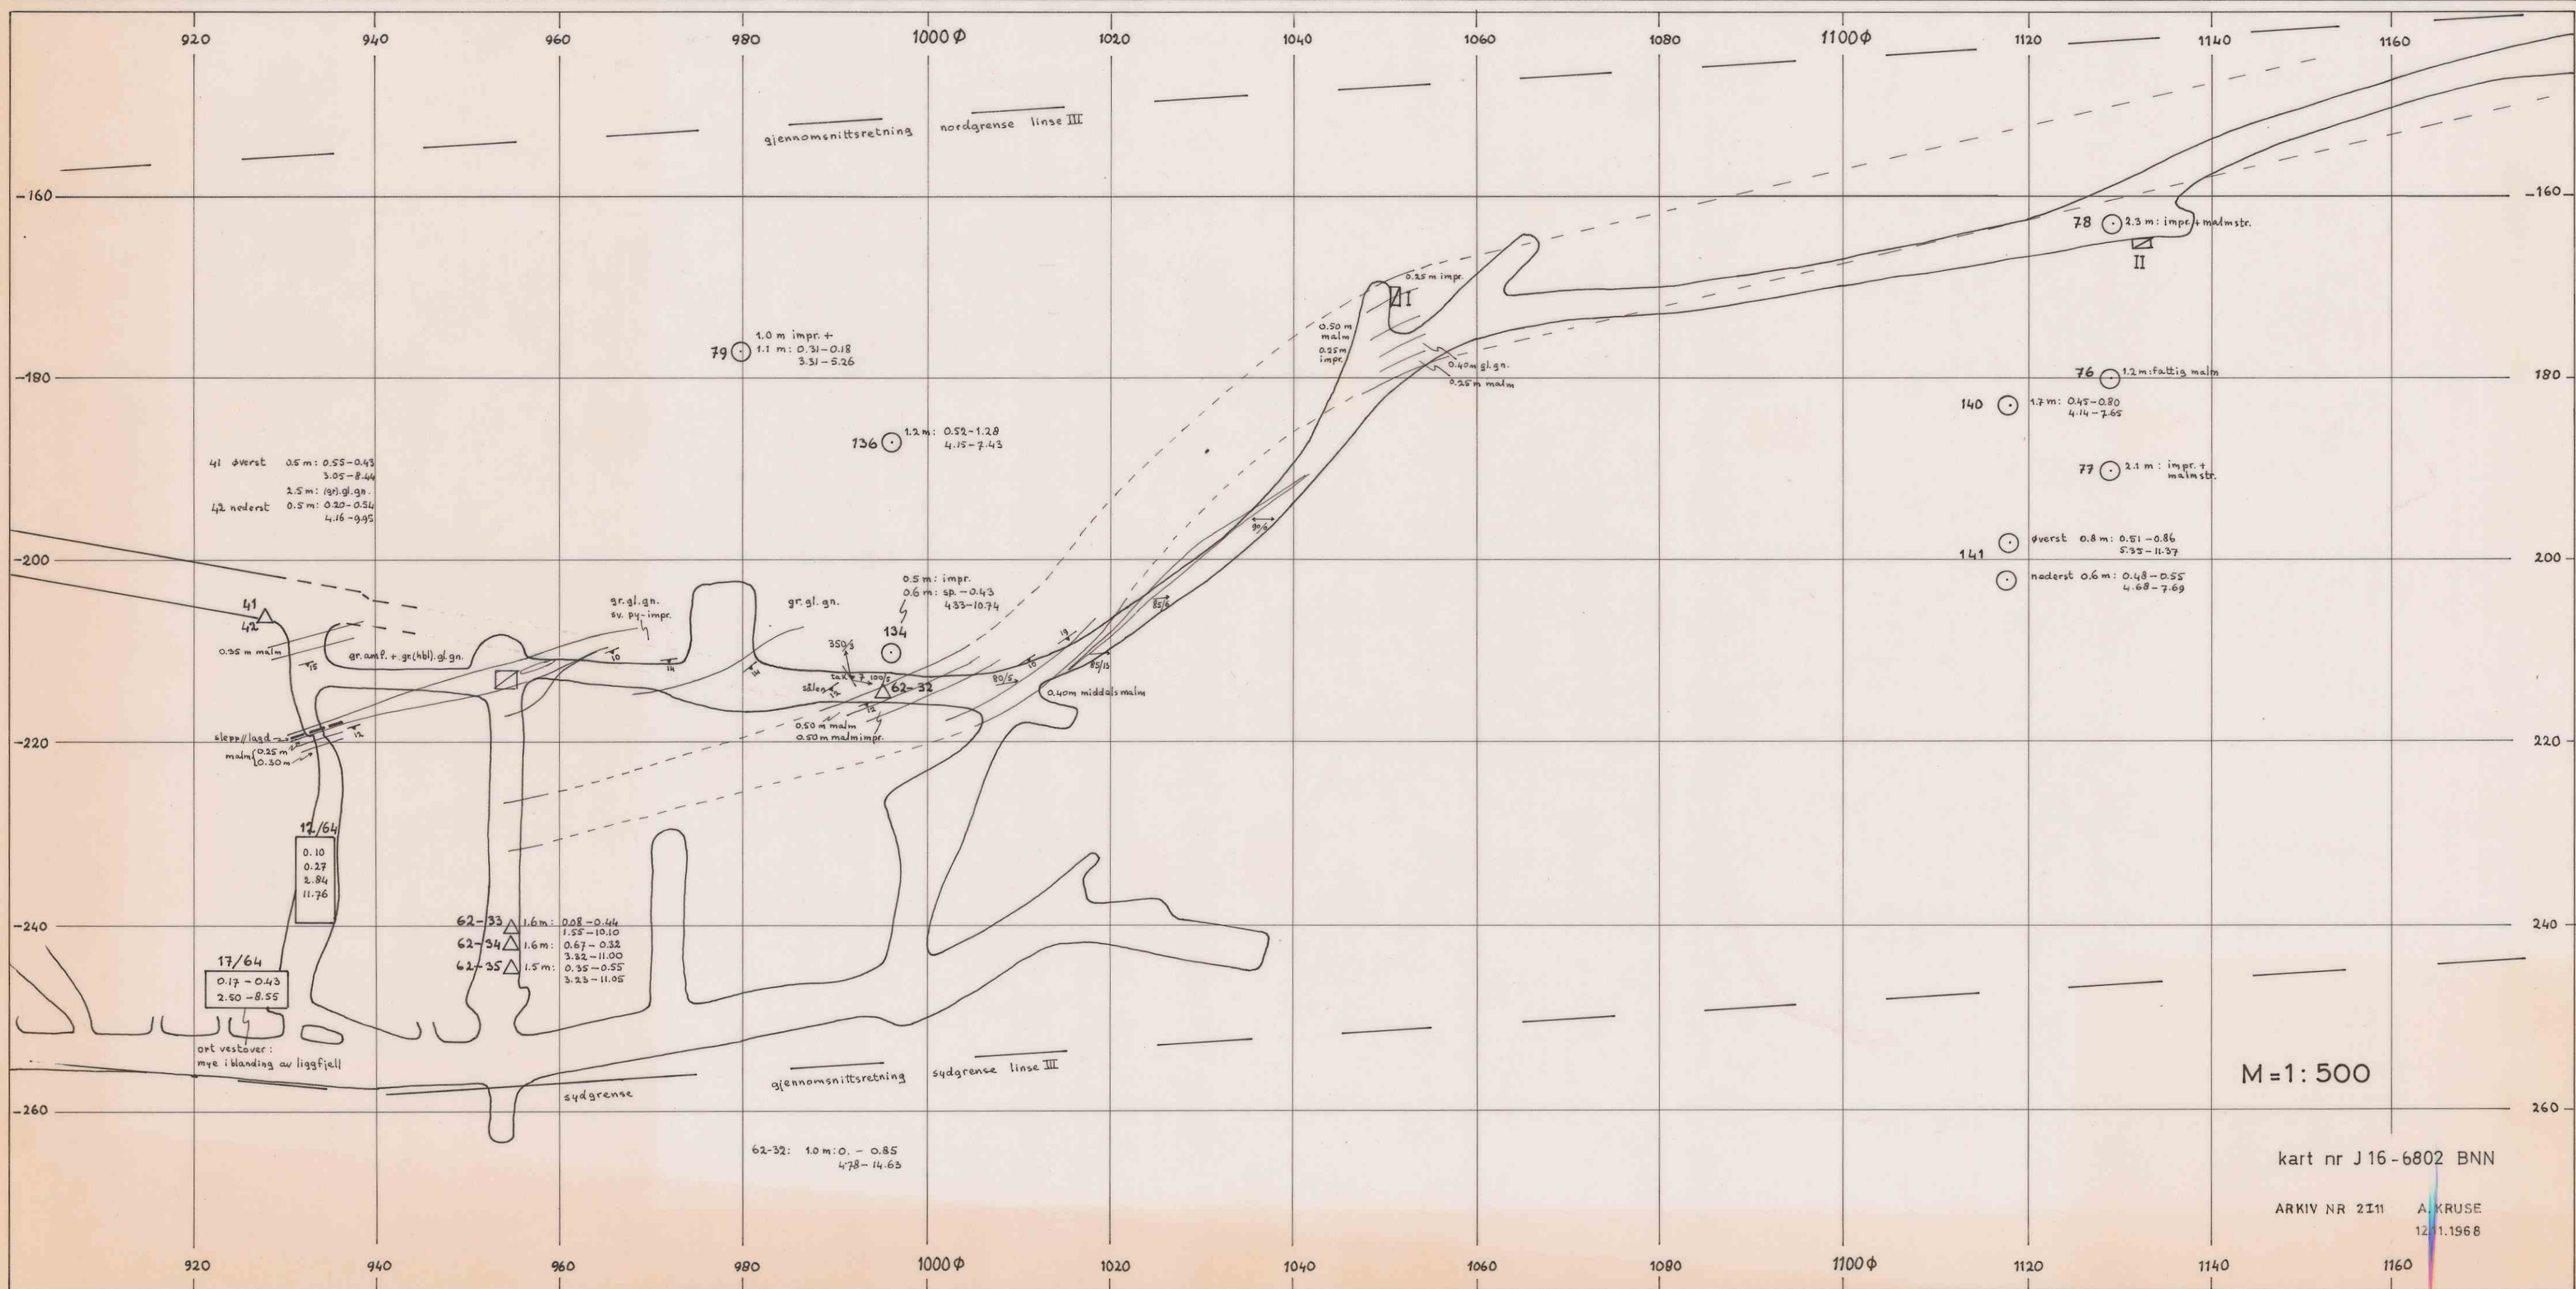

M=1:500

kart nr J 16-6802 BNN

ARKIV NR 211 A. KRUSE
12.1.1968