


VINGELEN GRUBE


DIAMANTBORING 1916

Nº.3


Borhul Nº5
1:500

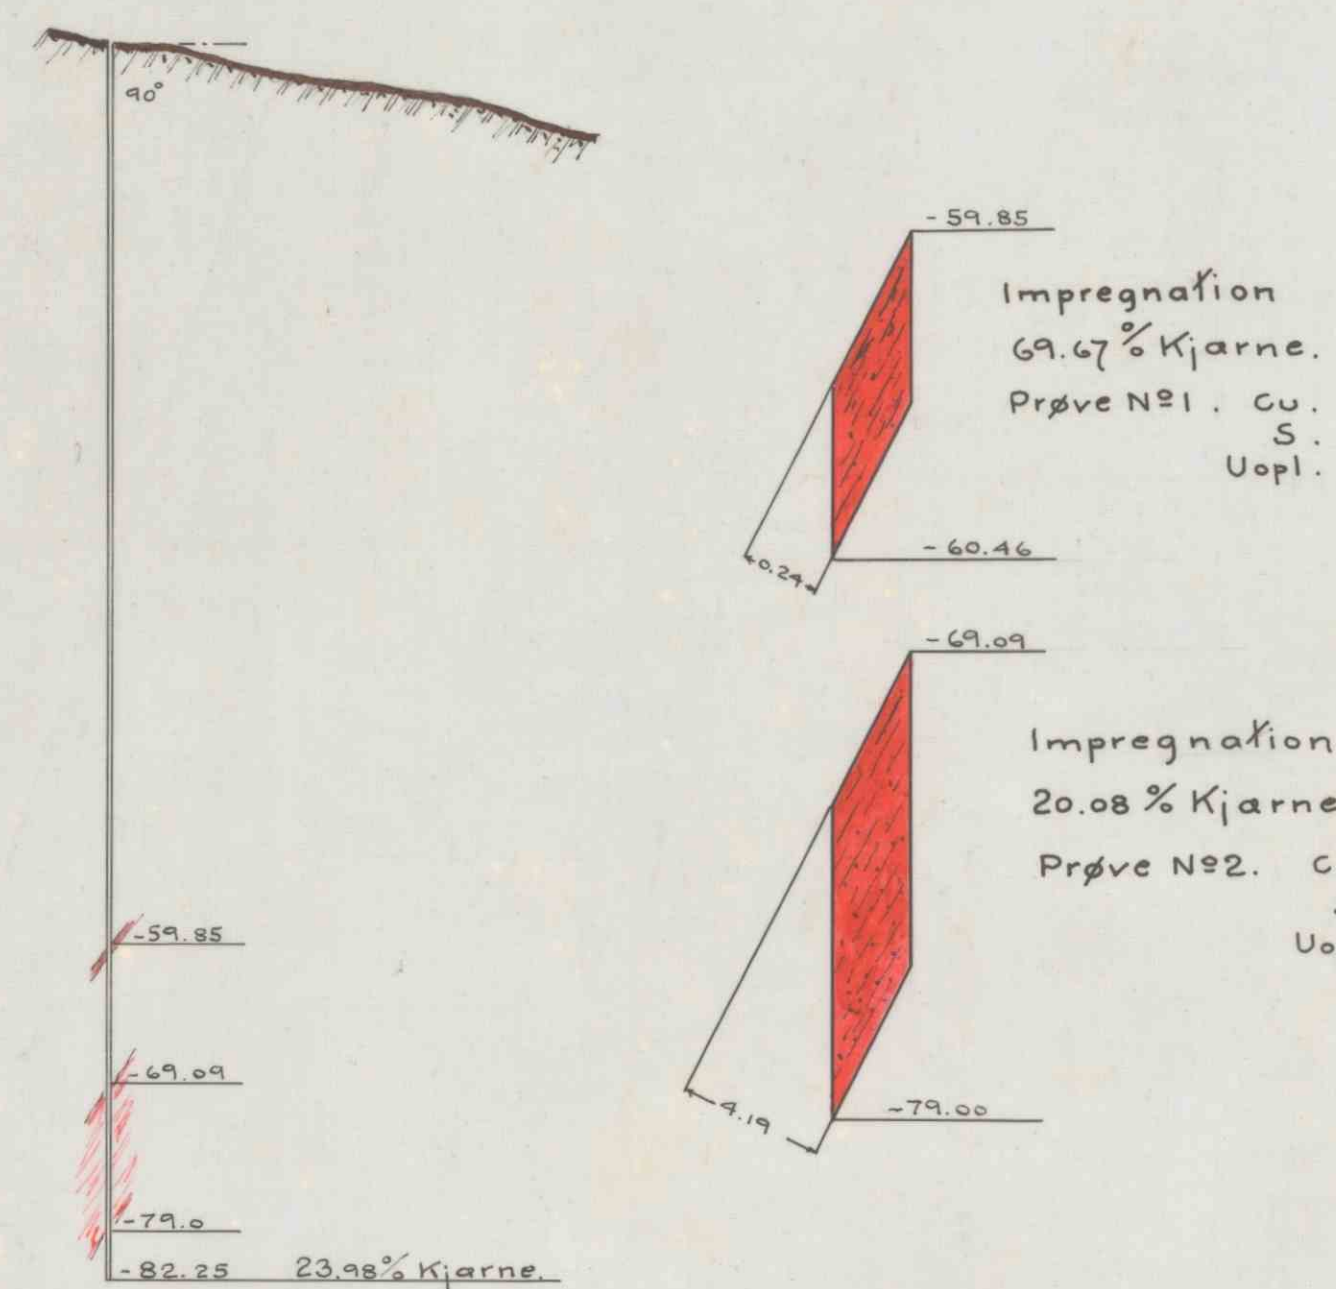


Borhul Nº6
1:500

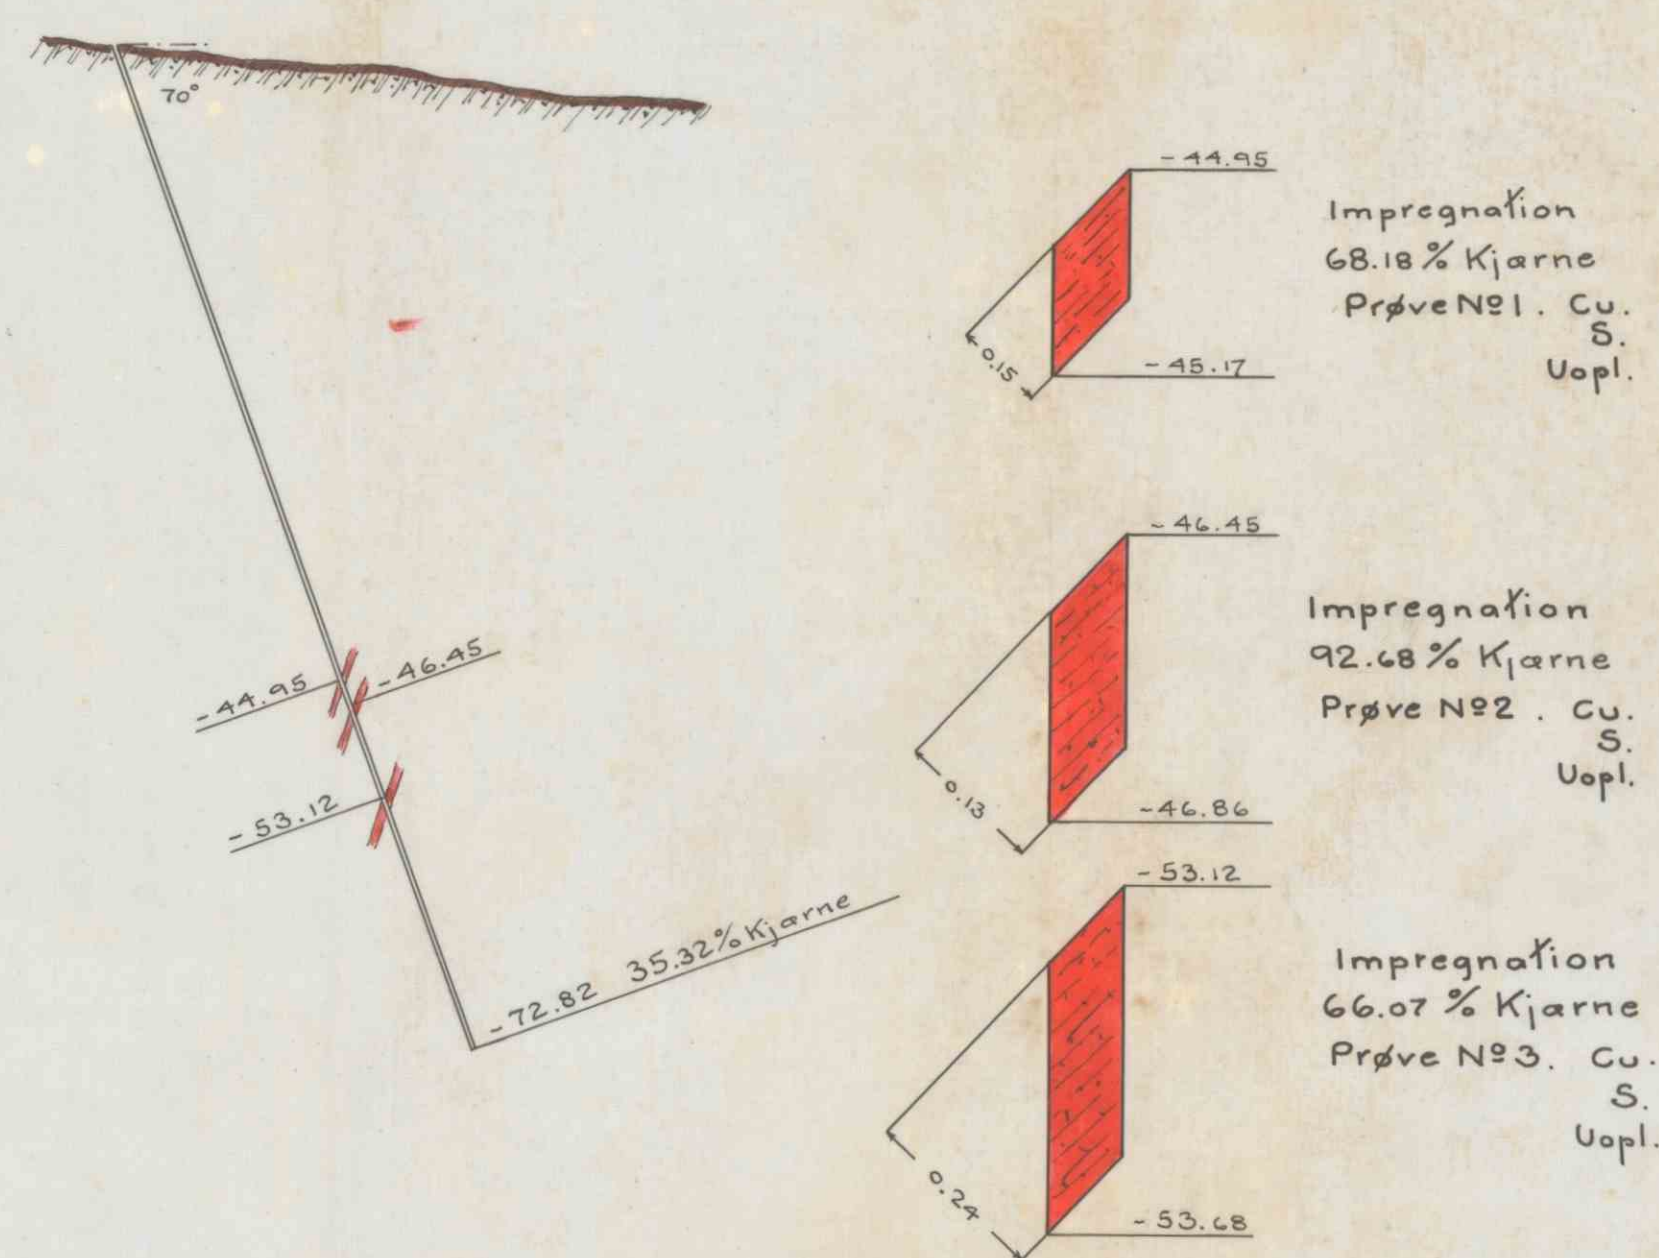


Borhul Nº7
1:500

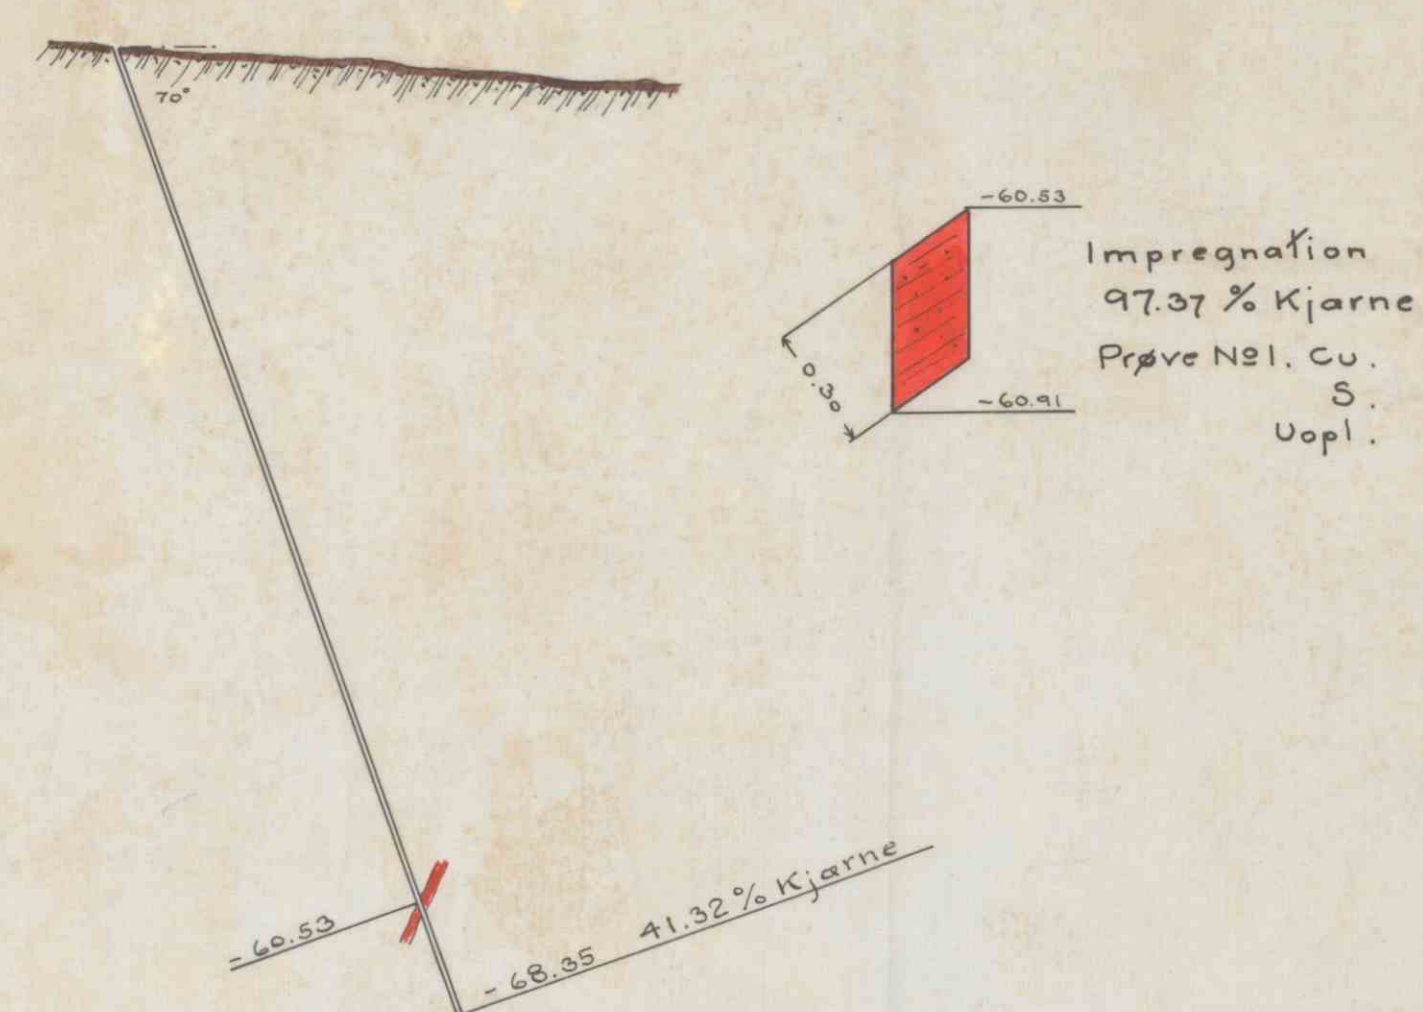


Borhul Nº8
1:500

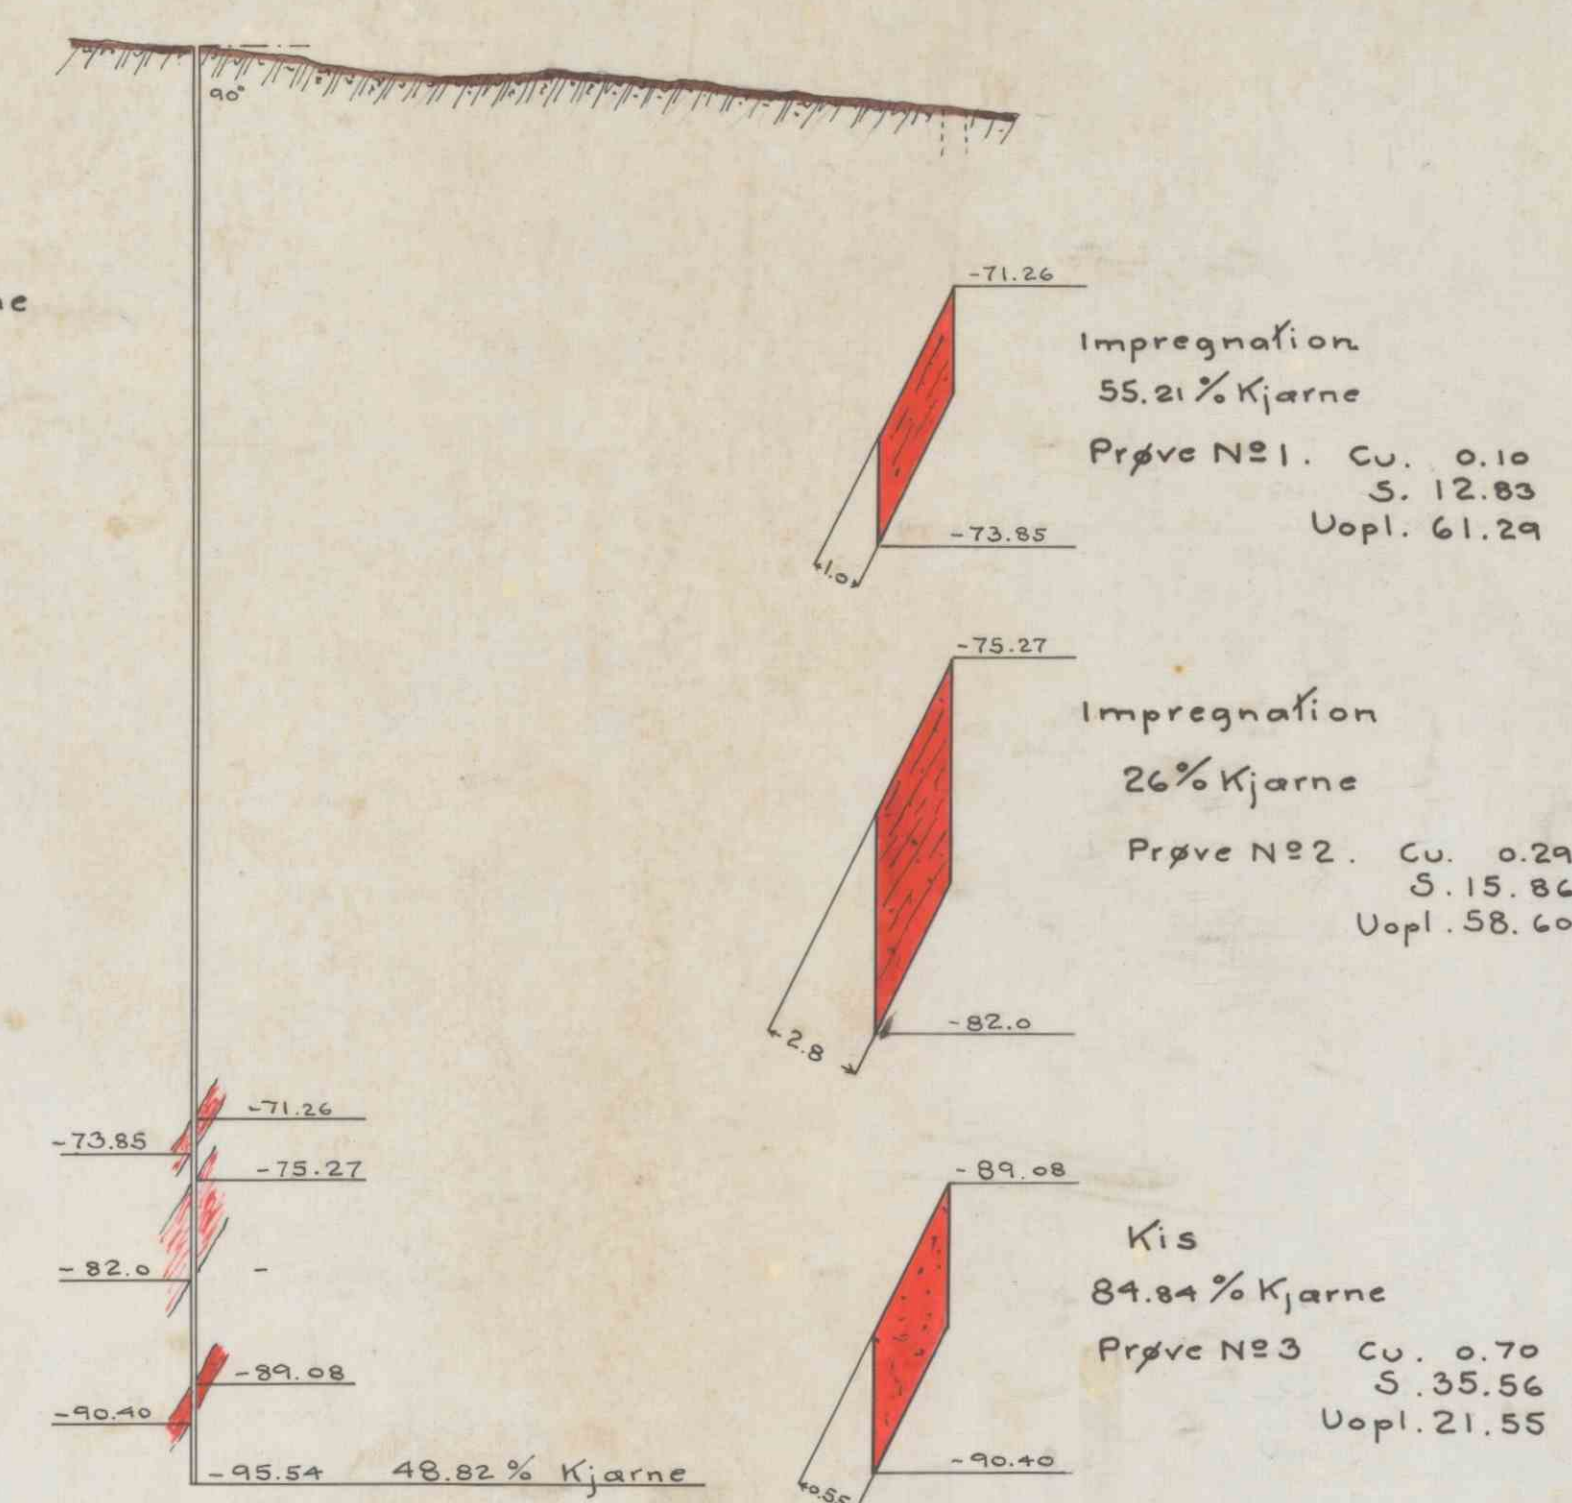


Borhul Nº9
1:500

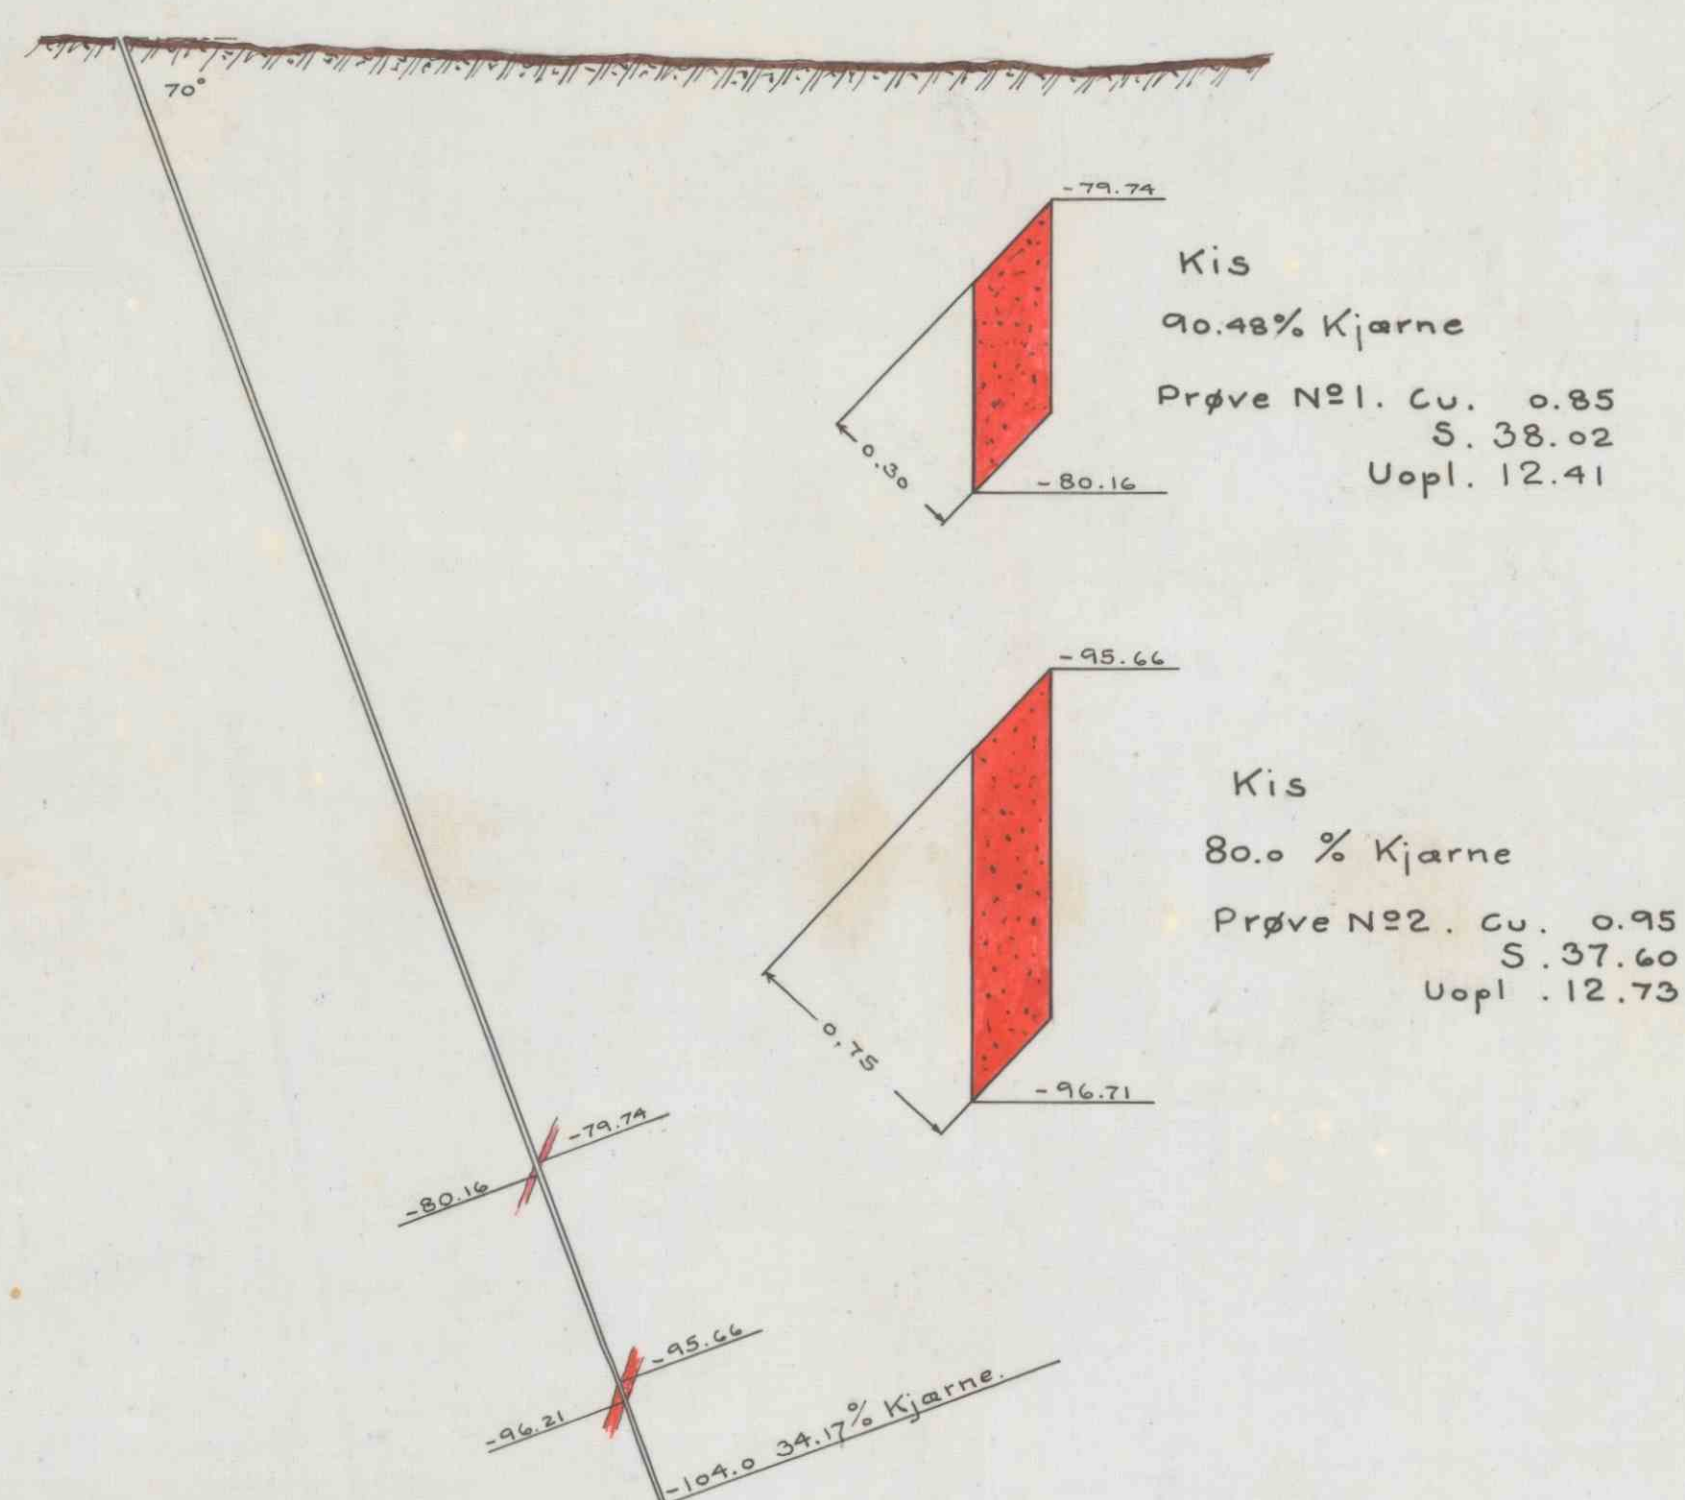

Borhul Nº10
1:500

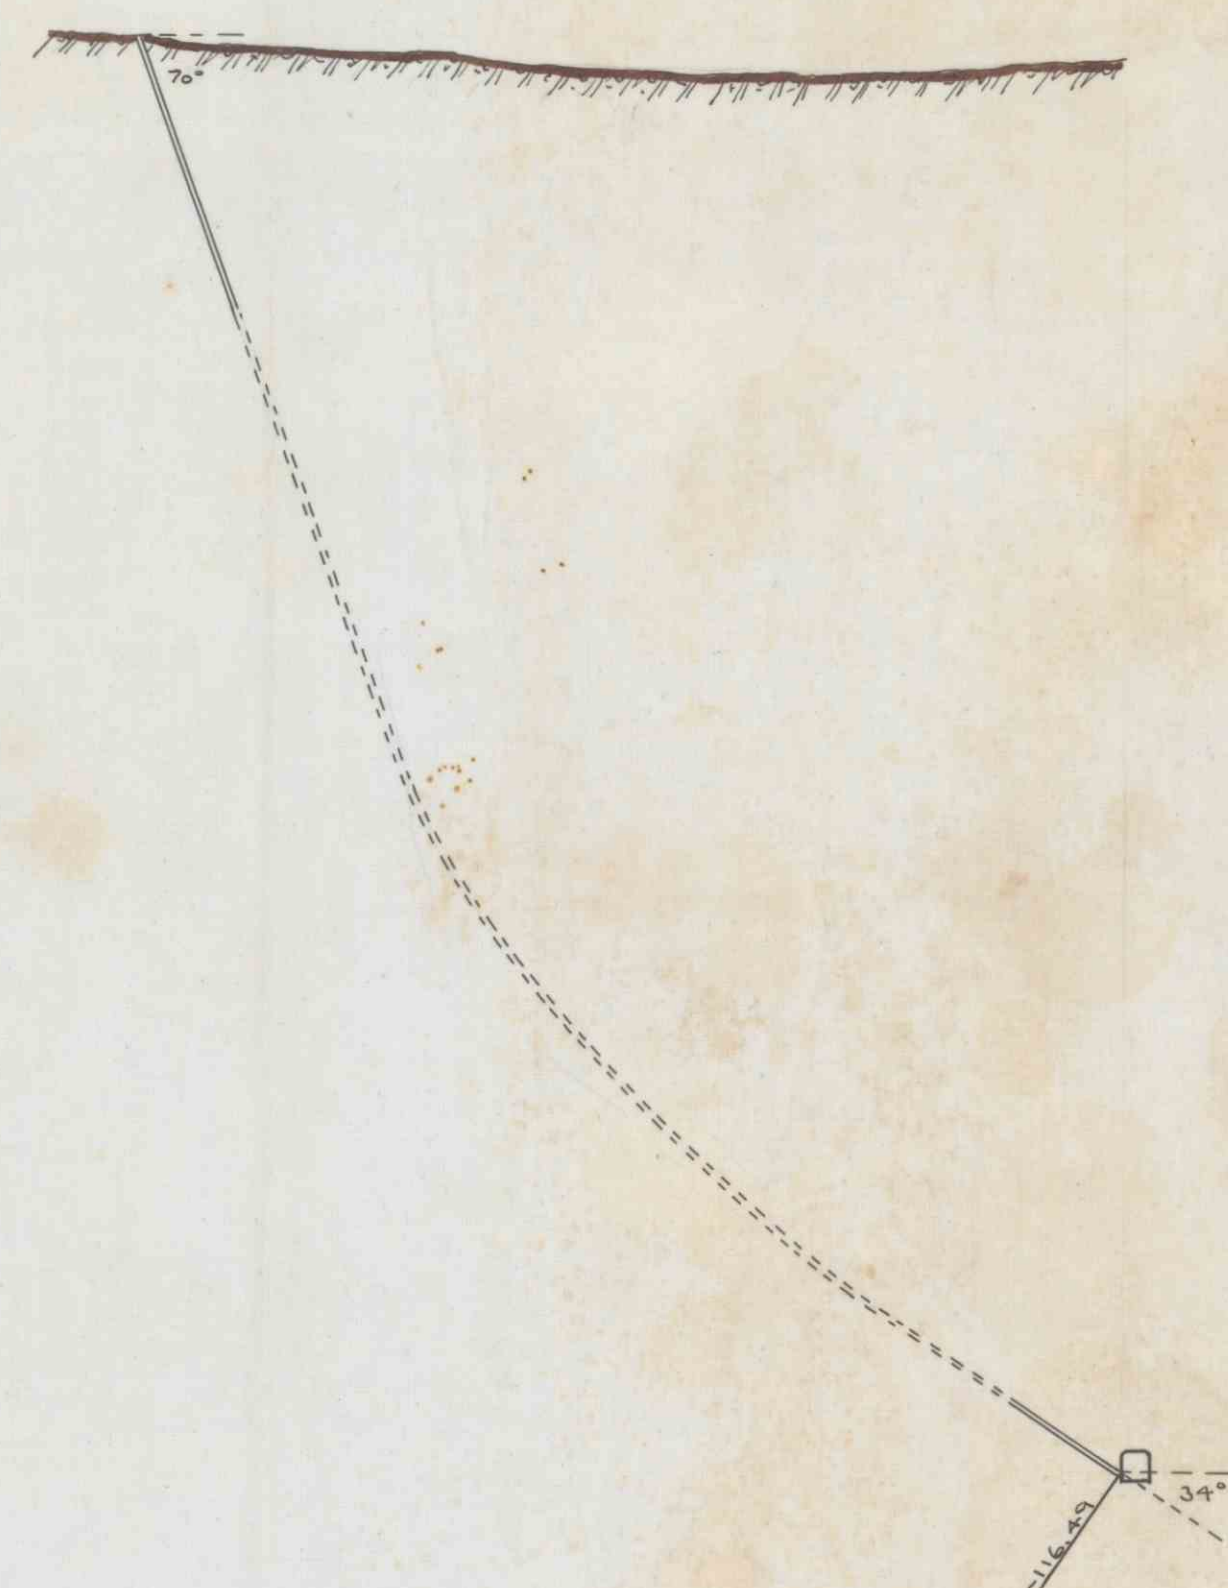

Borhul Nº11
1:500

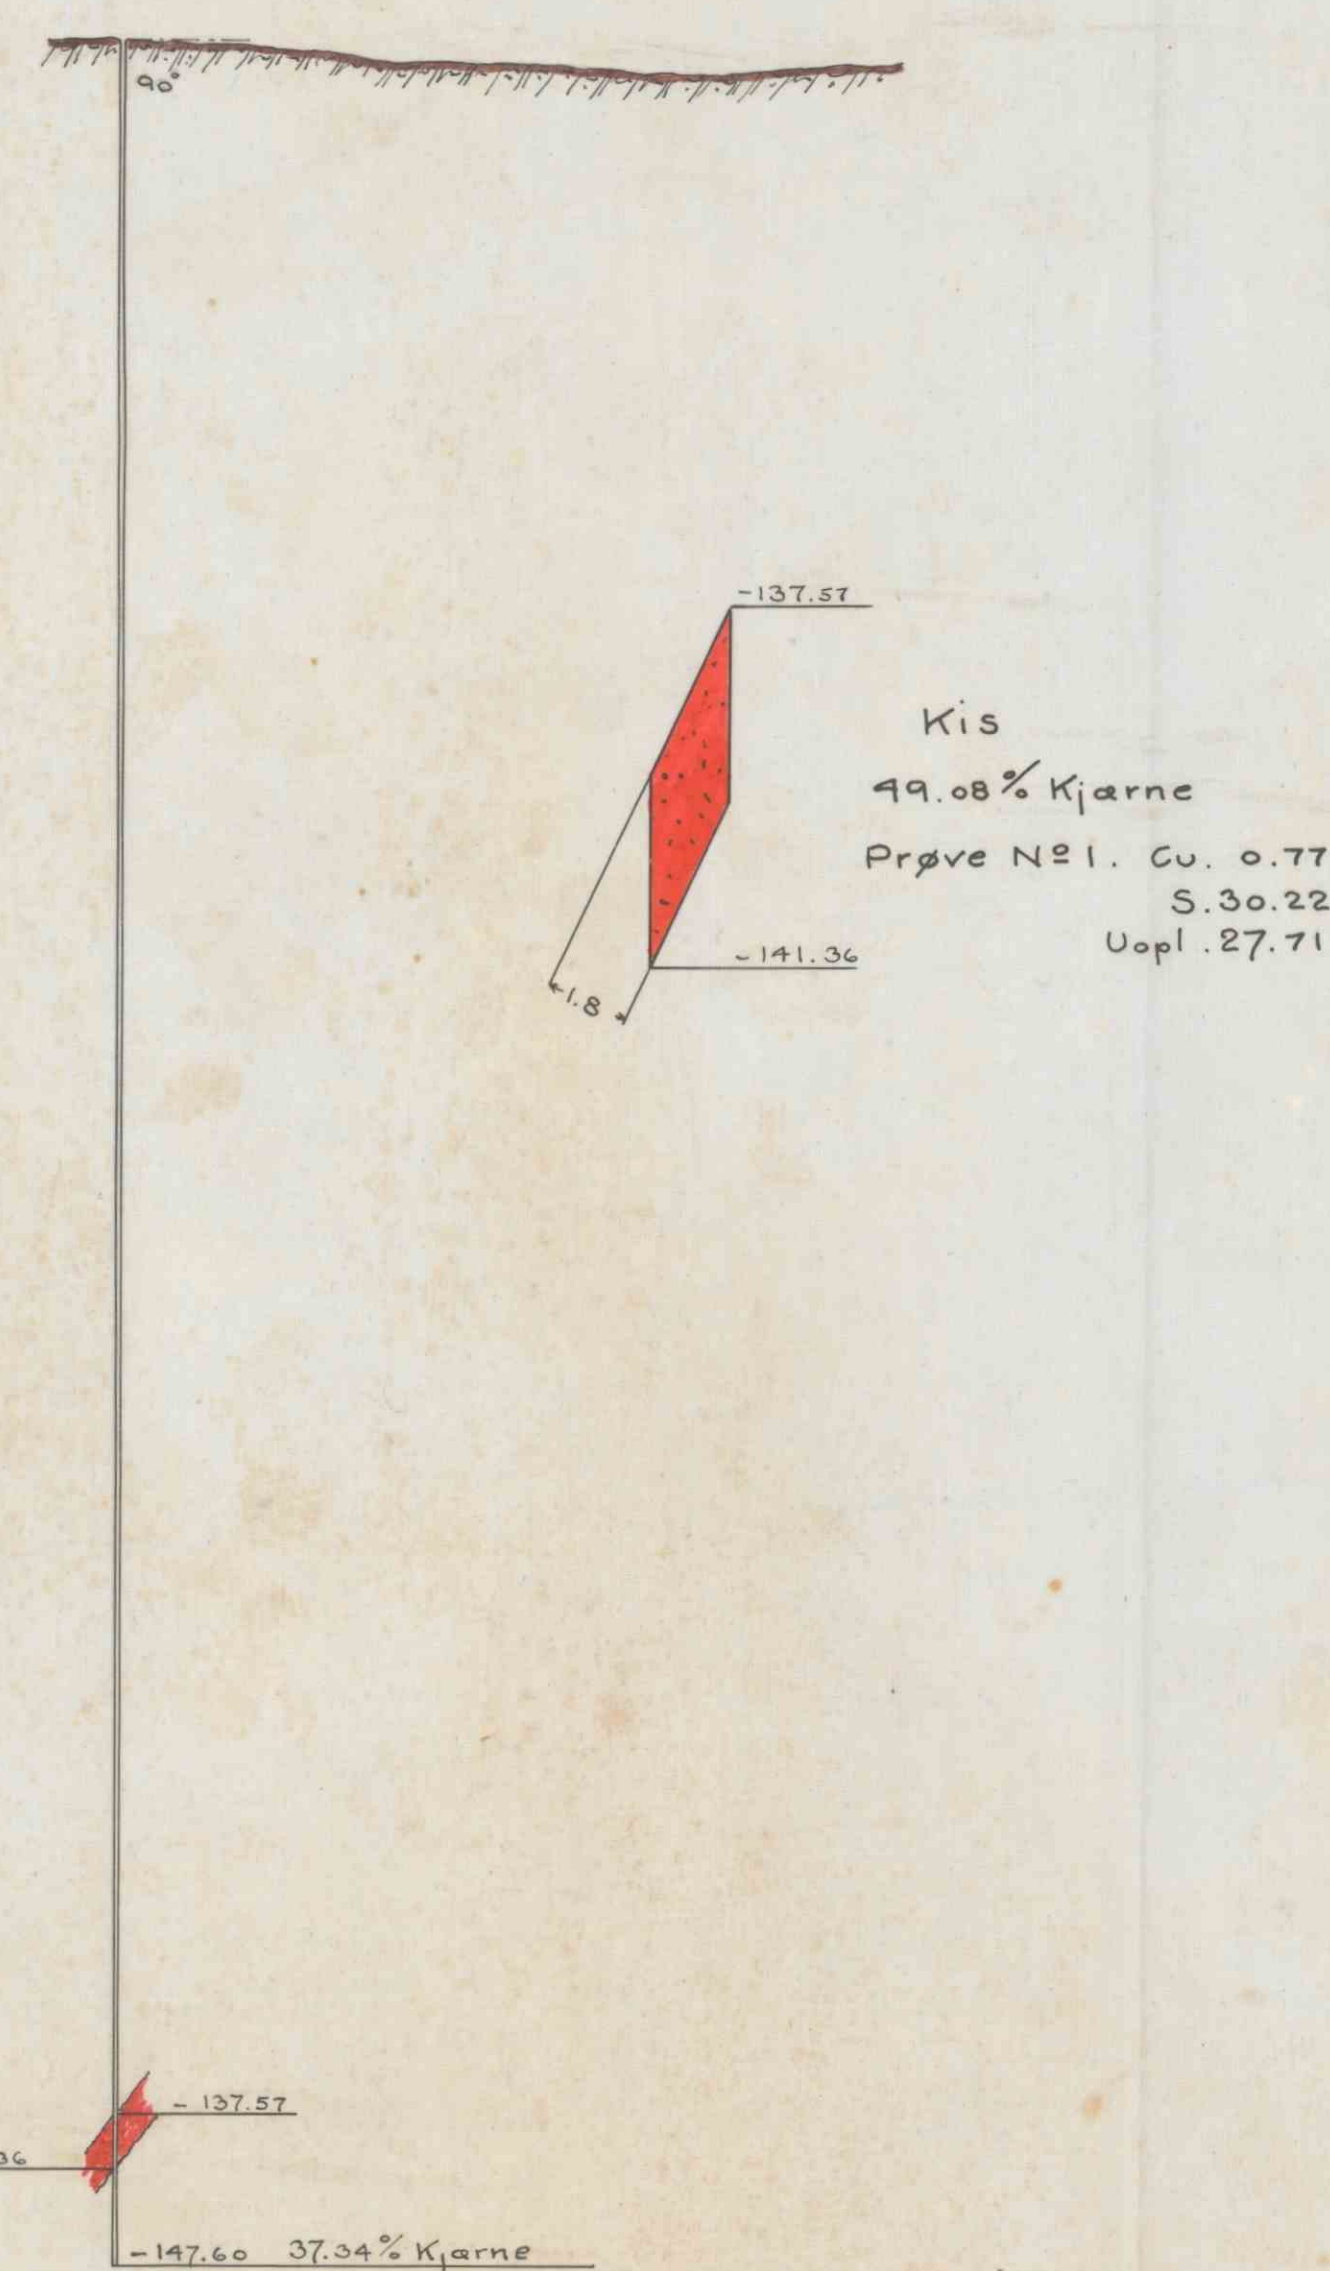

Borhul Nº12
1:500

