


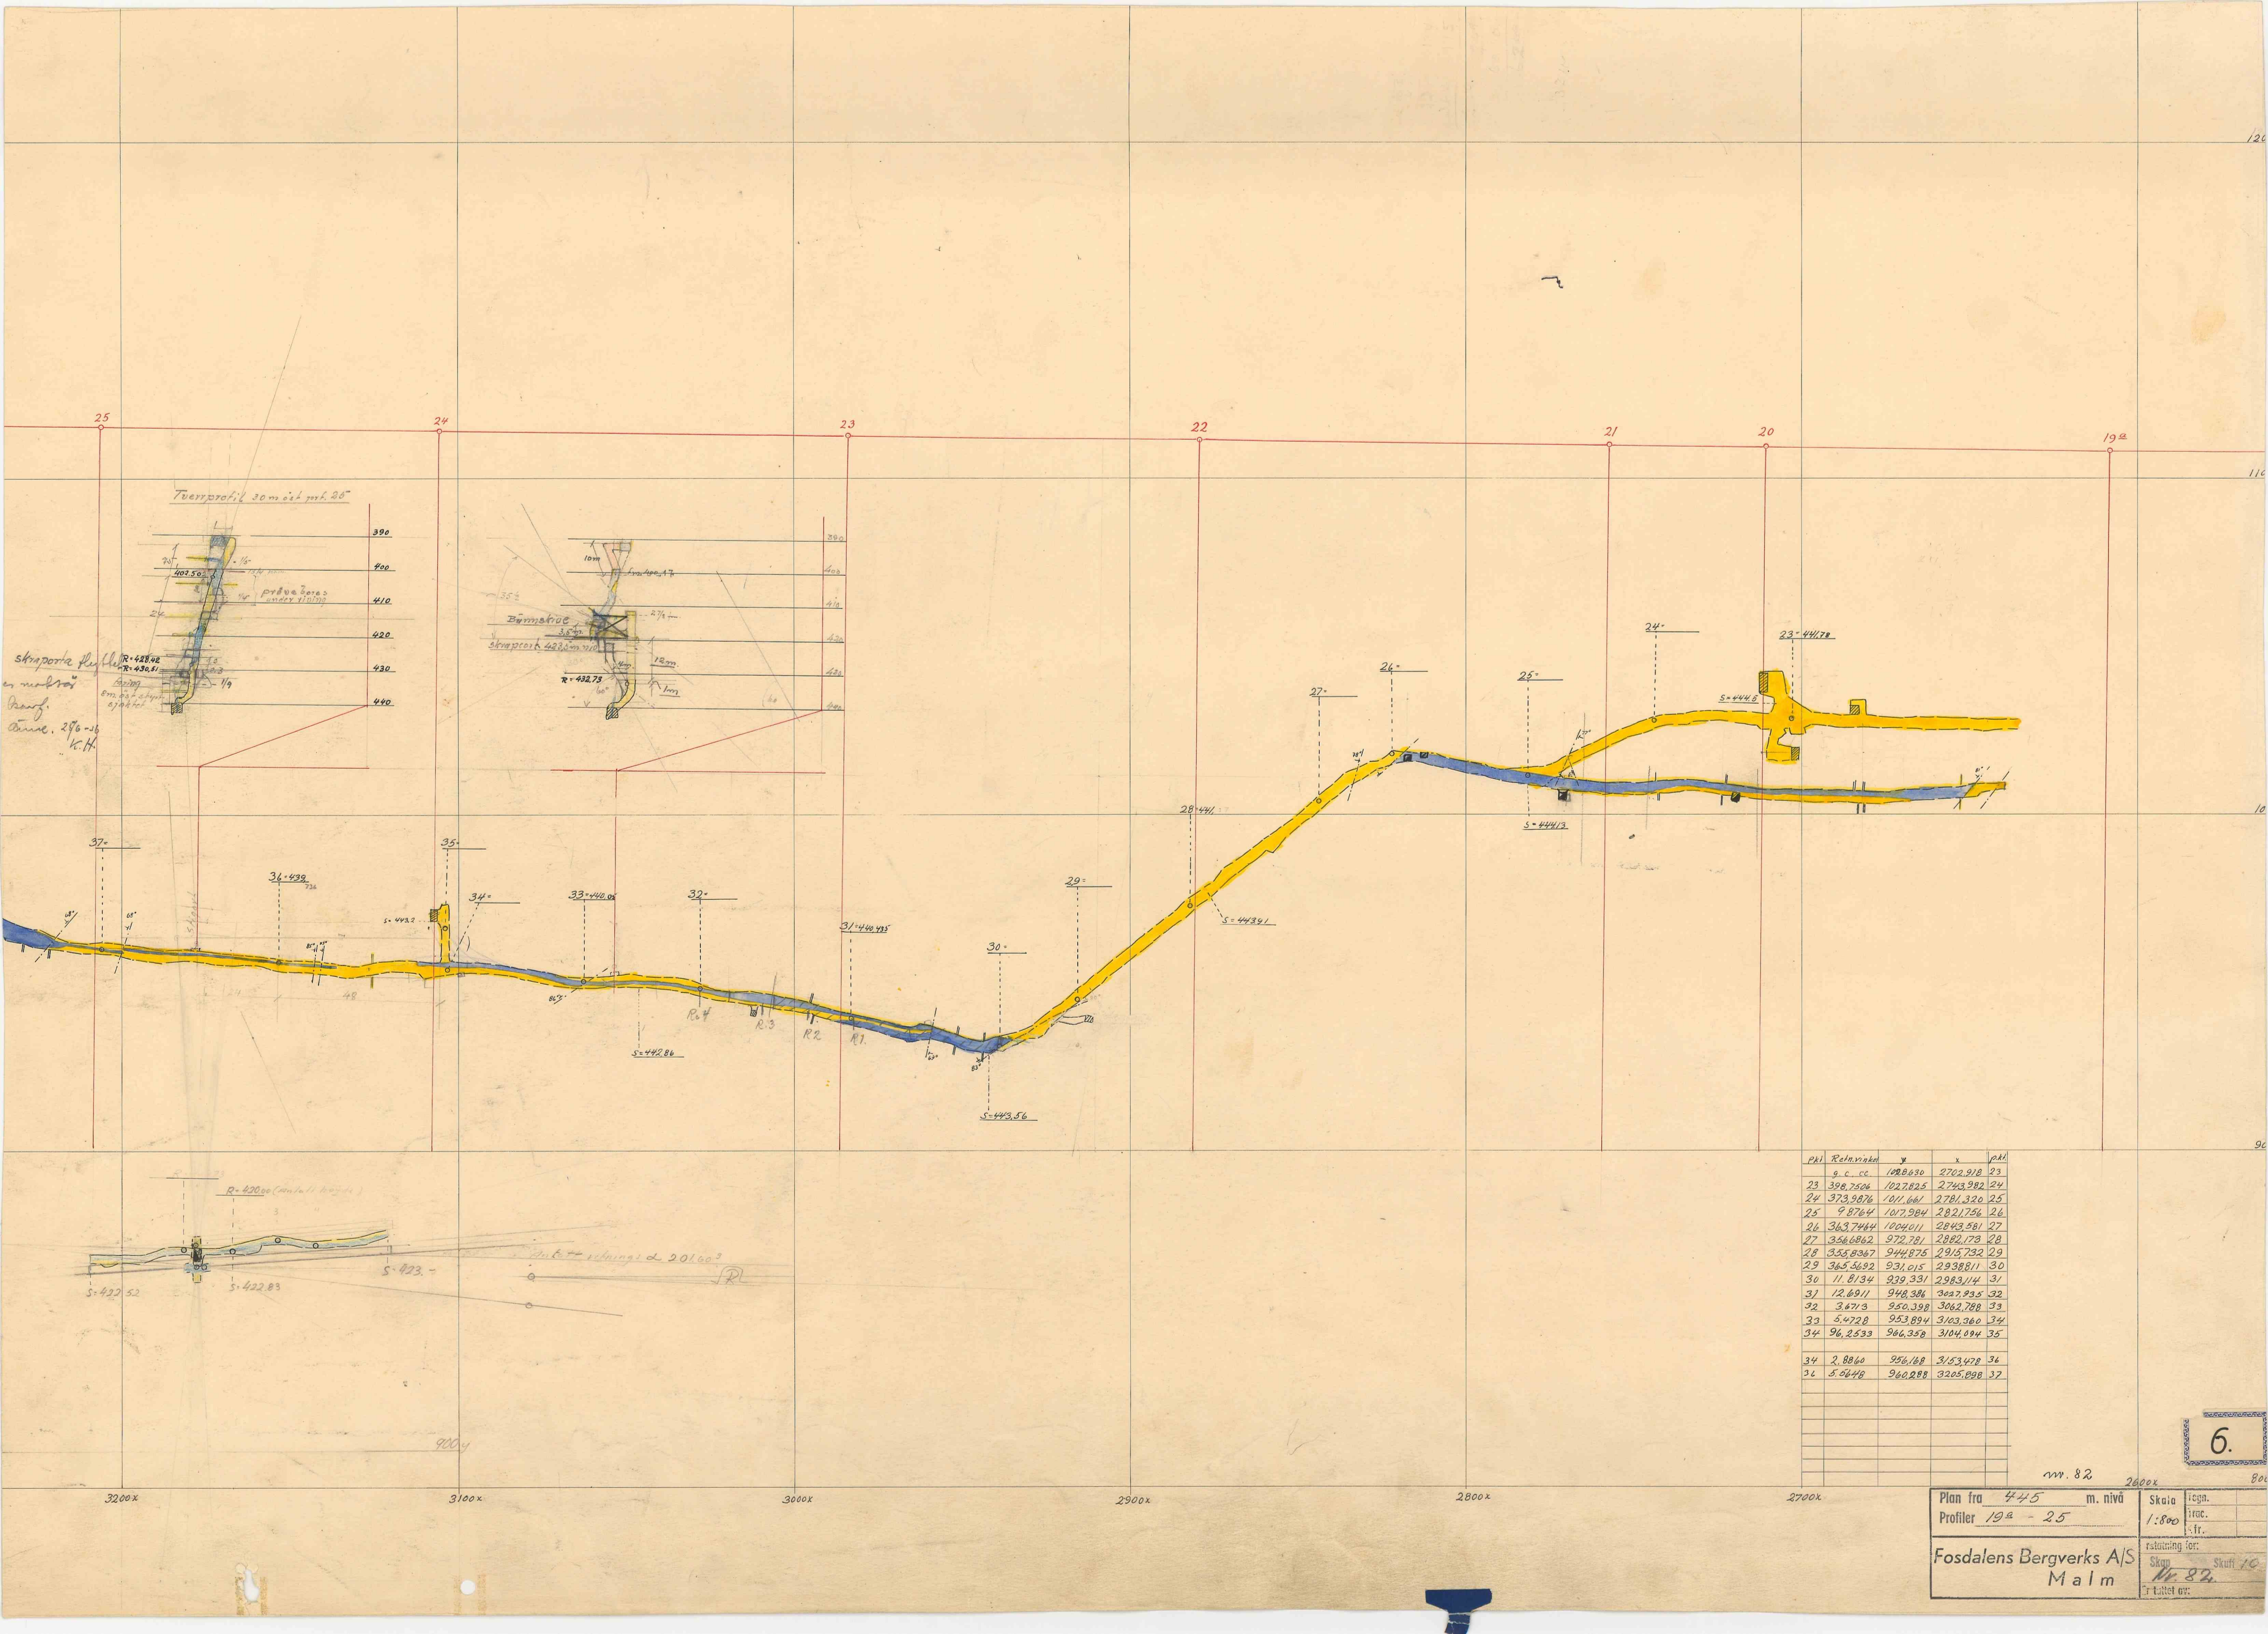

| Pkt      | Rekt. vinkel | y        | x        | Pkt |
|----------|--------------|----------|----------|-----|
| g. c. cc | 102.8630     | 2702.918 | 23       |     |
| 23       | 398.7506     | 102.7825 | 2743.982 | 24  |
| 24       | 373.9876     | 101.661  | 2781.320 | 25  |
| 25       | 9.8764       | 1017.984 | 2821.756 | 26  |
| 26       | 363.7444     | 1004.011 | 2843.581 | 27  |
| 27       | 356.6862     | 972.781  | 2882.173 | 28  |
| 28       | 333.8367     | 944.875  | 2916.732 | 29  |
| 29       | 365.5632     | 931.015  | 2938.811 | 30  |
| 30       | 11.8134      | 929.331  | 2983.114 | 31  |
| 31       | 12.6911      | 948.386  | 3027.935 | 32  |
| 32       | 3.6713       | 950.398  | 3062.788 | 33  |
| 33       | 5.4728       | 953.894  | 3103.360 | 34  |
| 34       | 96.2533      | 966.358  | 3104.094 | 35  |
| 34       | 2.8860       | 956.168  | 3153.428 | 36  |
| 36       | 5.5848       | 960.288  | 3205.898 | 37  |

nr. 82 2600x 800

Plan fra 445 m. nivå  
Profiler 19a - 25

Fosdalens Bergverks A/S  
Malm

Skala 1:800  
Tegn. fr.  
Følgende for:  
Skala 1:800  
Tallet av: