

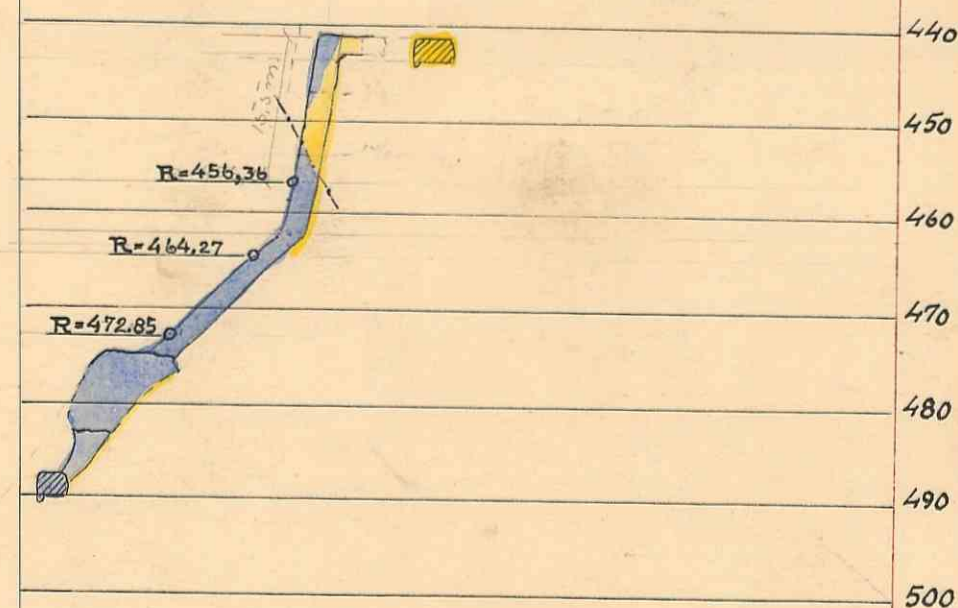


Tverprofil fra stigort ~ 30 m vest prf 22

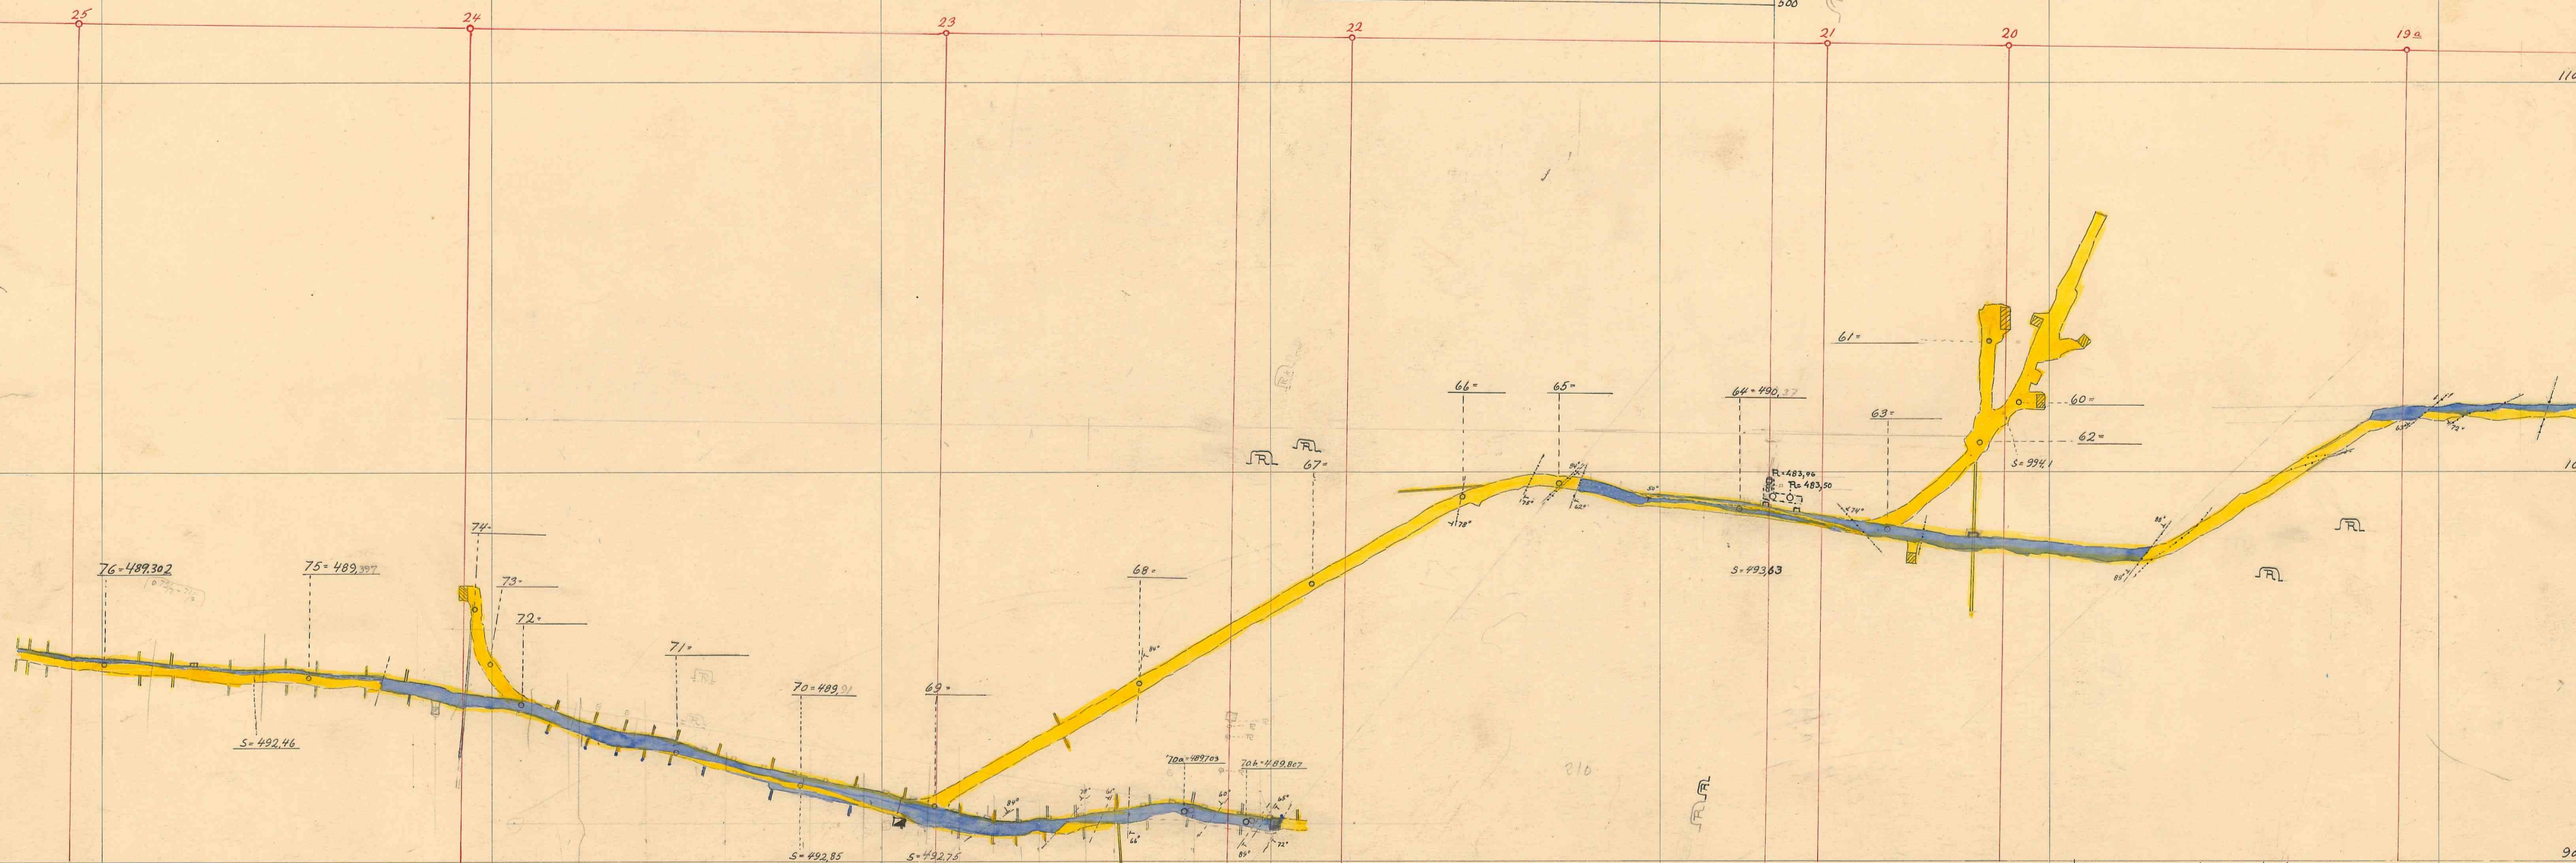

Tverprofil fra stigort 14 m. vest prf 21

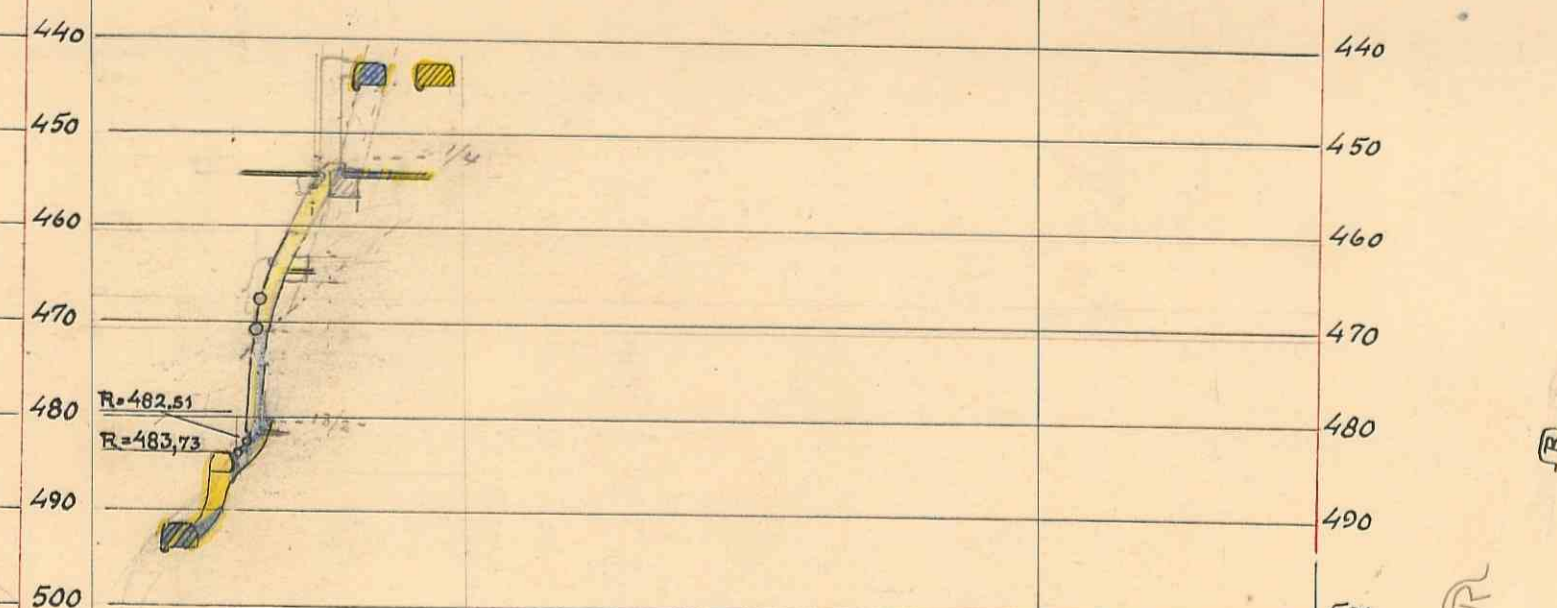

pt	Redm. vinkel g. c. cc.	y.	x.	pt
61	365.8423	1038.408	2715.516	61
62	352.3313	985.324	2741.687	63
63	8.5776	990.499	2779.423	64
64	9.0376	997.057	2825.730	65
65	381.3304	993.624	2850.784	66
66	346.5806	971.329	2889.280	67
67	346.5471	945.457	2933.899	68
68	345.8070	914.232	2986.335	69
69	9.9946	919.724	3021.029	70
70	16.0084	927.904	3052.873	71
71	12.2726	940.289	3092.559	72
72	58.4712	950.622	3100.444	73
73	83.2867	964.618	3104.259	74
74	8.3389	947.456	3144.888	75
75	41.399	950.871	3199.332	76
62	149.9371	1017.744	2707.605	60
		912.921	2922.098	70a
70a	210.7769	910.244	2906.435	70b

Plan fra 49.5 m. nivå
 Profiler 19a - 25
 Skala 1:800
 Fostalens Bergverks A/S
 Malm
 Skap 85-10
 Ertattet av: mv.