
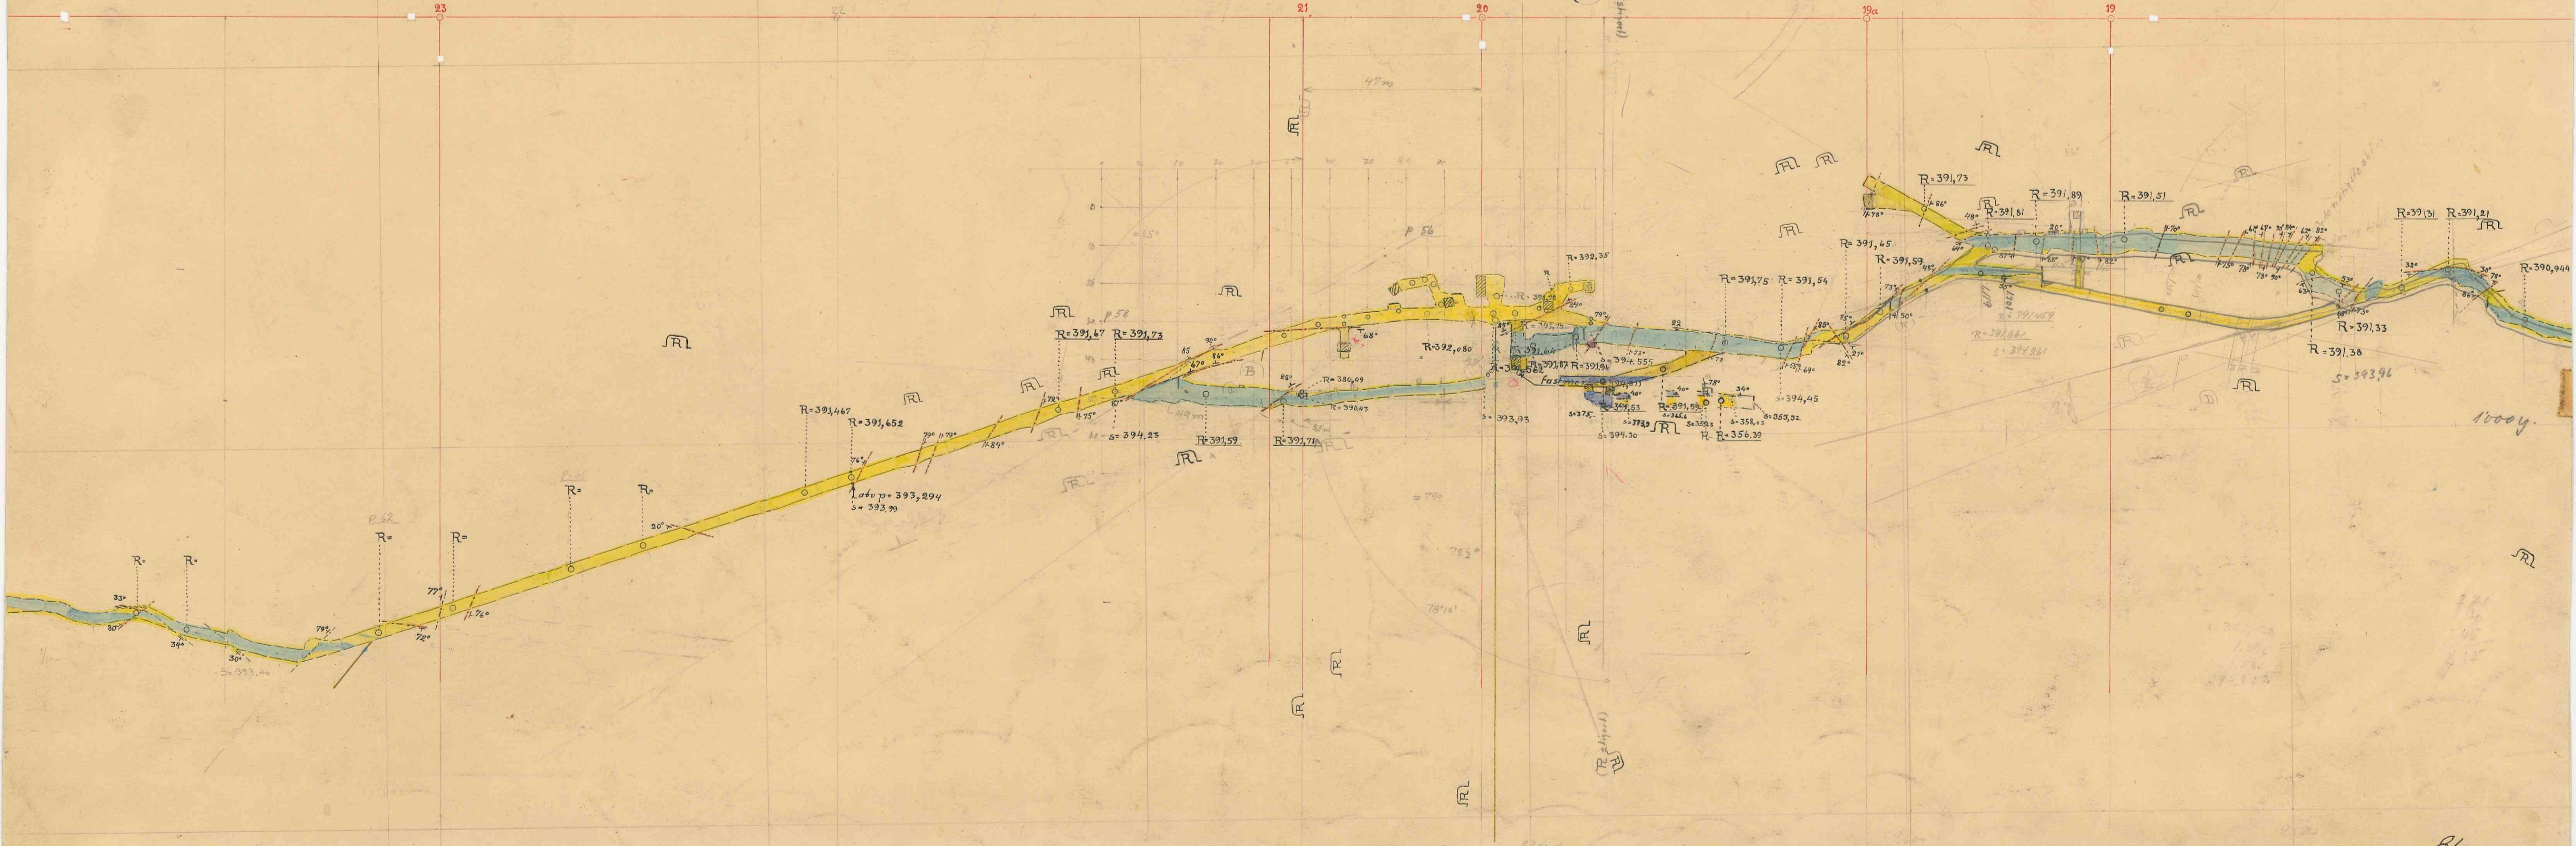


3.5-87
 3.94-21
 3.93-27

Tvärprofil: 50 m. vest. avst. 20

Tvärprofil: 28.6 m. öst avst. 20

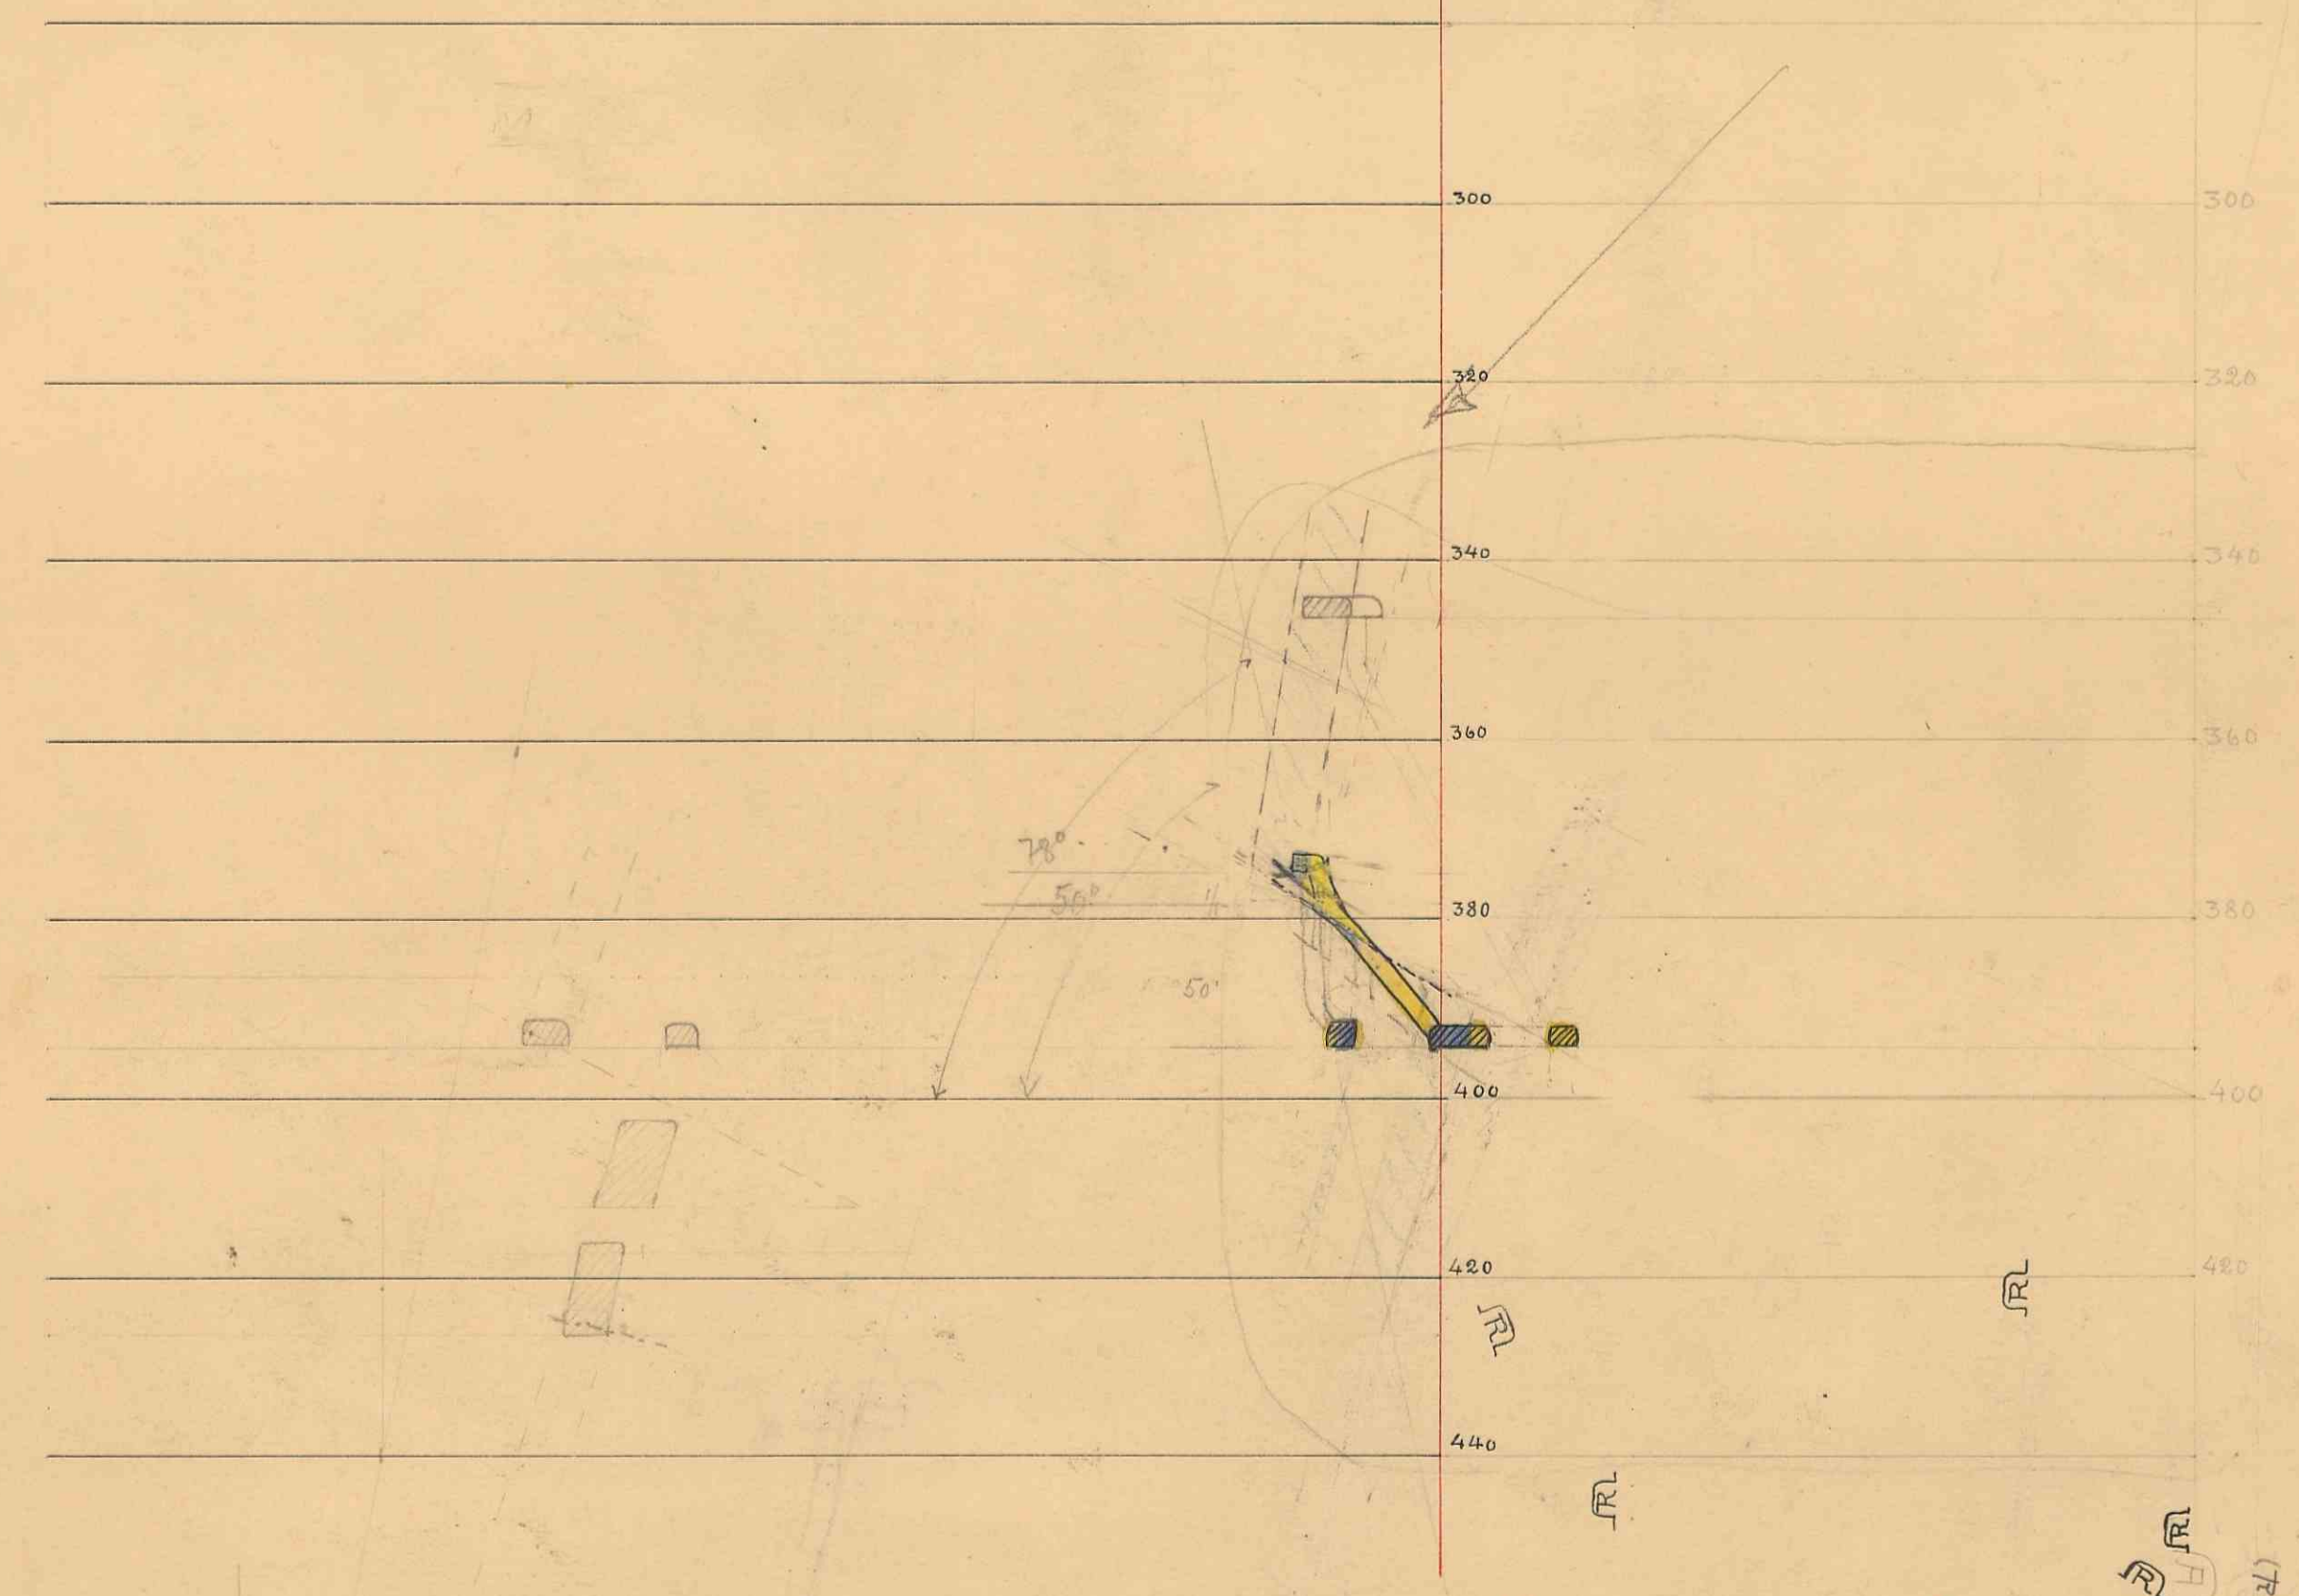

Plan fra 394 m. m.
 ved hovedstakt 2.
 Sk 10 Sk 10 Sk 10