




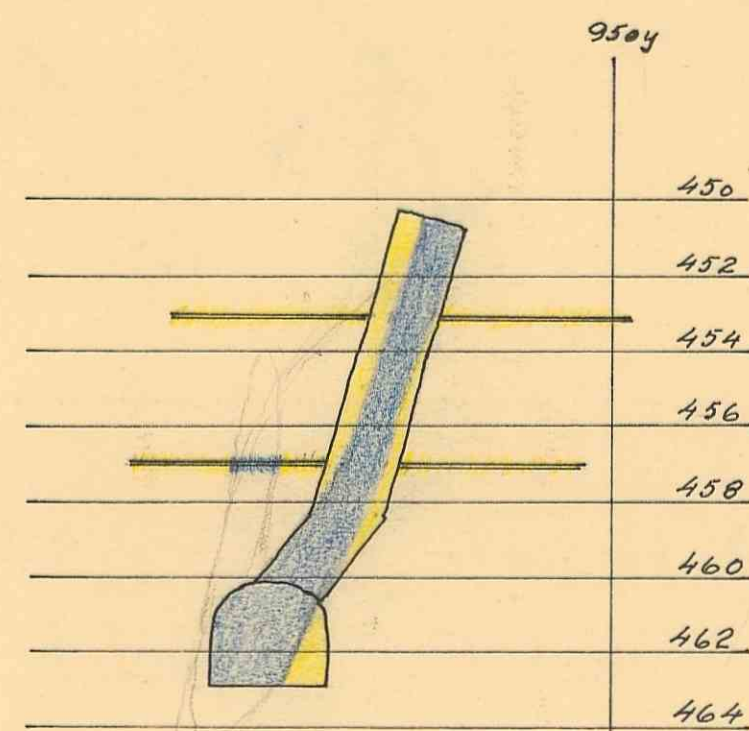

Stigterprofil 64m vest Pn 23
1:200

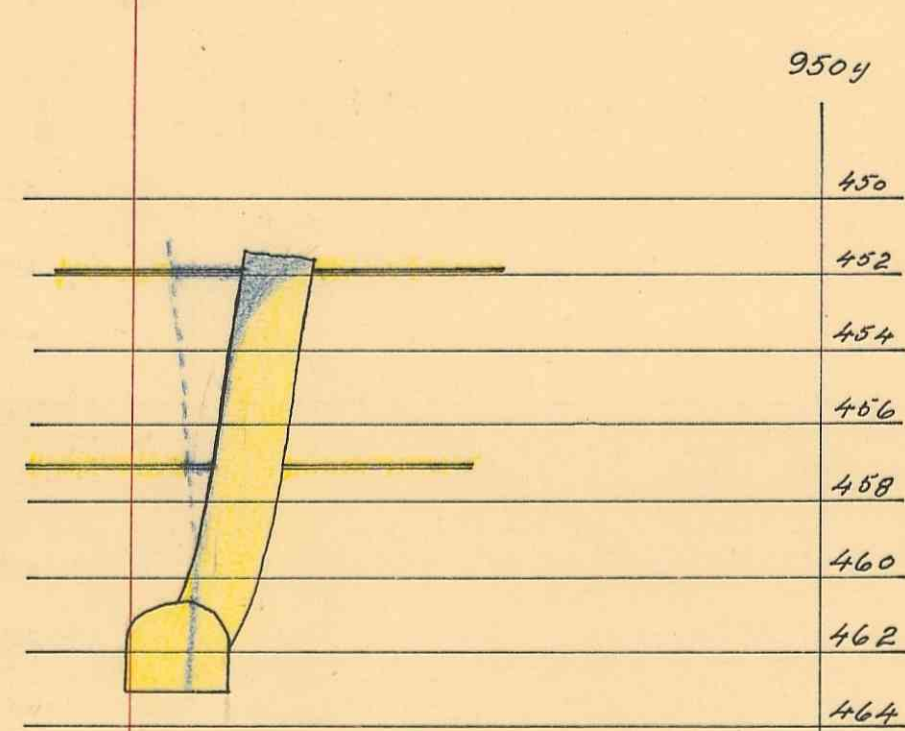

Stigterprofil 8m vest Pn 23
1:200

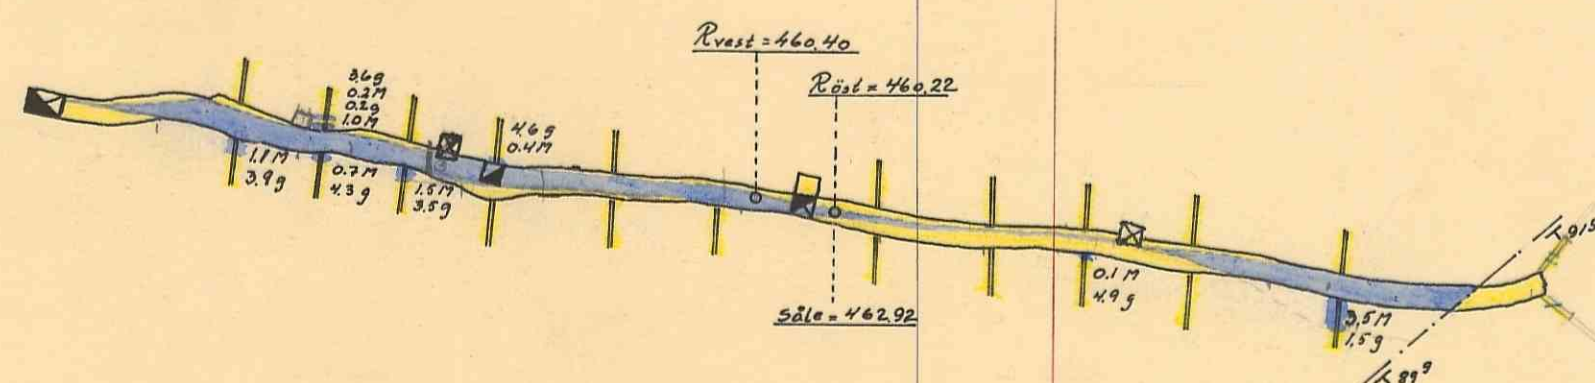

Skiveorder Pn 23 463m niv8		Skala 1:800	Tegn. 19/10-10 Trac. Kfr.
Fosdalens Bergverks A/S Malm		Erstatning for: Skive Nr 100 Erstatning av:	