


30/10

ÅR	MND	m	b
1964	Nov.	839	4.0
"	Des.	1701	3.9
1965	Jan.	1902	4.2
"	Febr.	1979	4.5
"	Mars	2441	4.3
"	April	1796	4.6
"	Mai	2102	4.8
"	Juni	1941	4.9
"	Juli	870	5.2
"	Aug.	1988	5.1
"	Sept	2397	5.4
"	Okt.	2771	6.2
"	Nov.	2840	6.9
"	Des.	2136	7.4
1966	Jan.	2863	8.0
"	Feb.	2760	8.0
"	Mars.	1792	7.7

Plan et.6
M=1:800


Tverrprofil stigort pr.48 + 47m

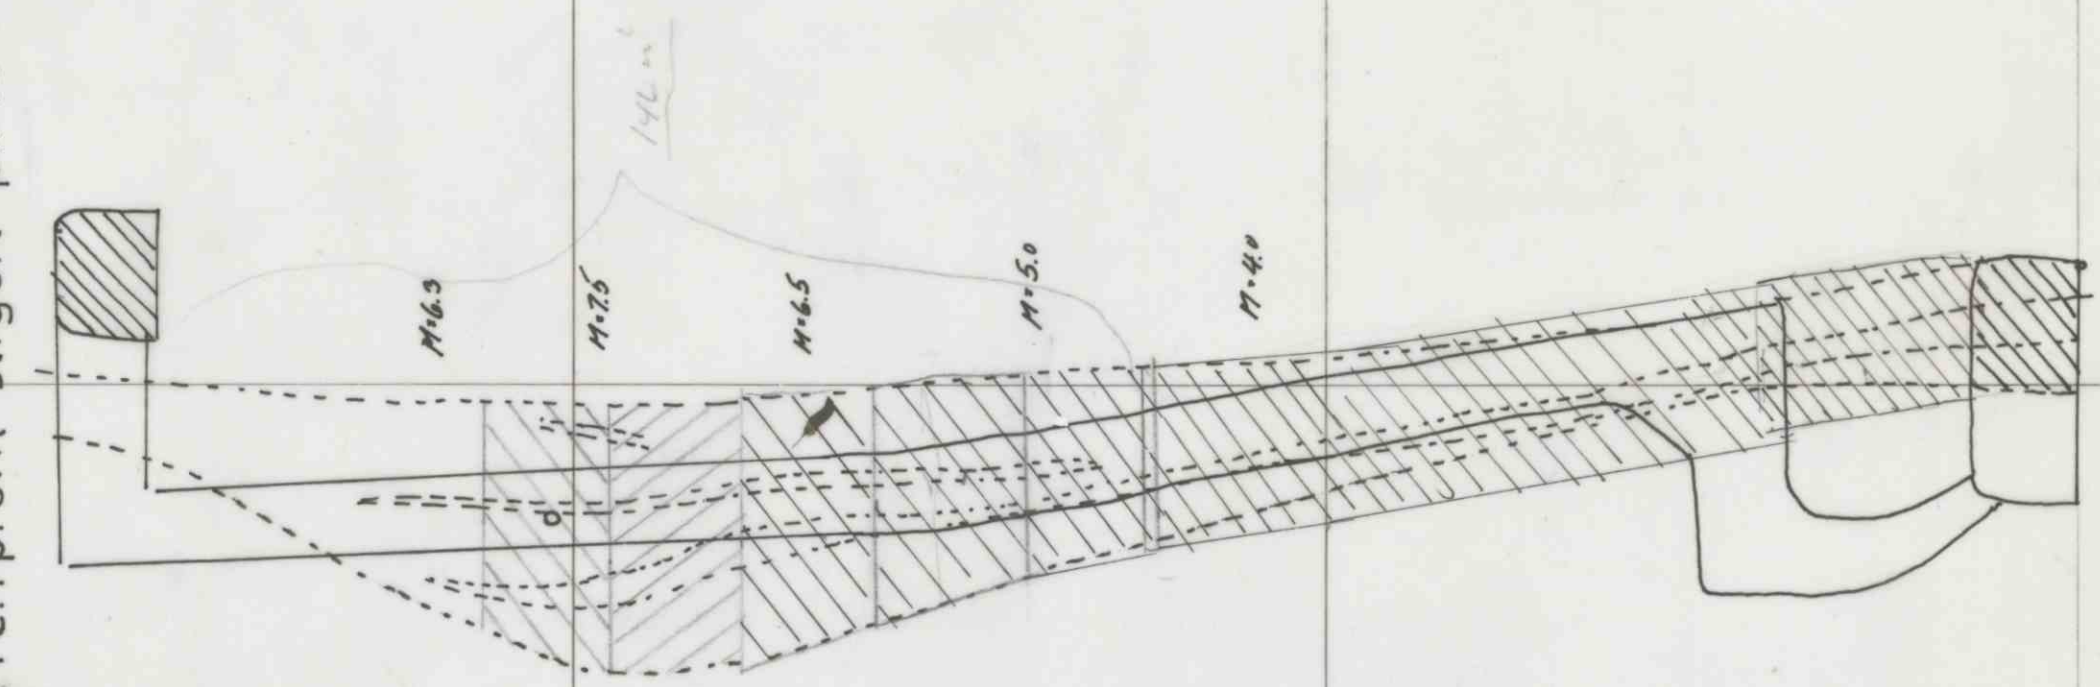

Plan et.7
M=1:800

Pr. 48

Et. 6

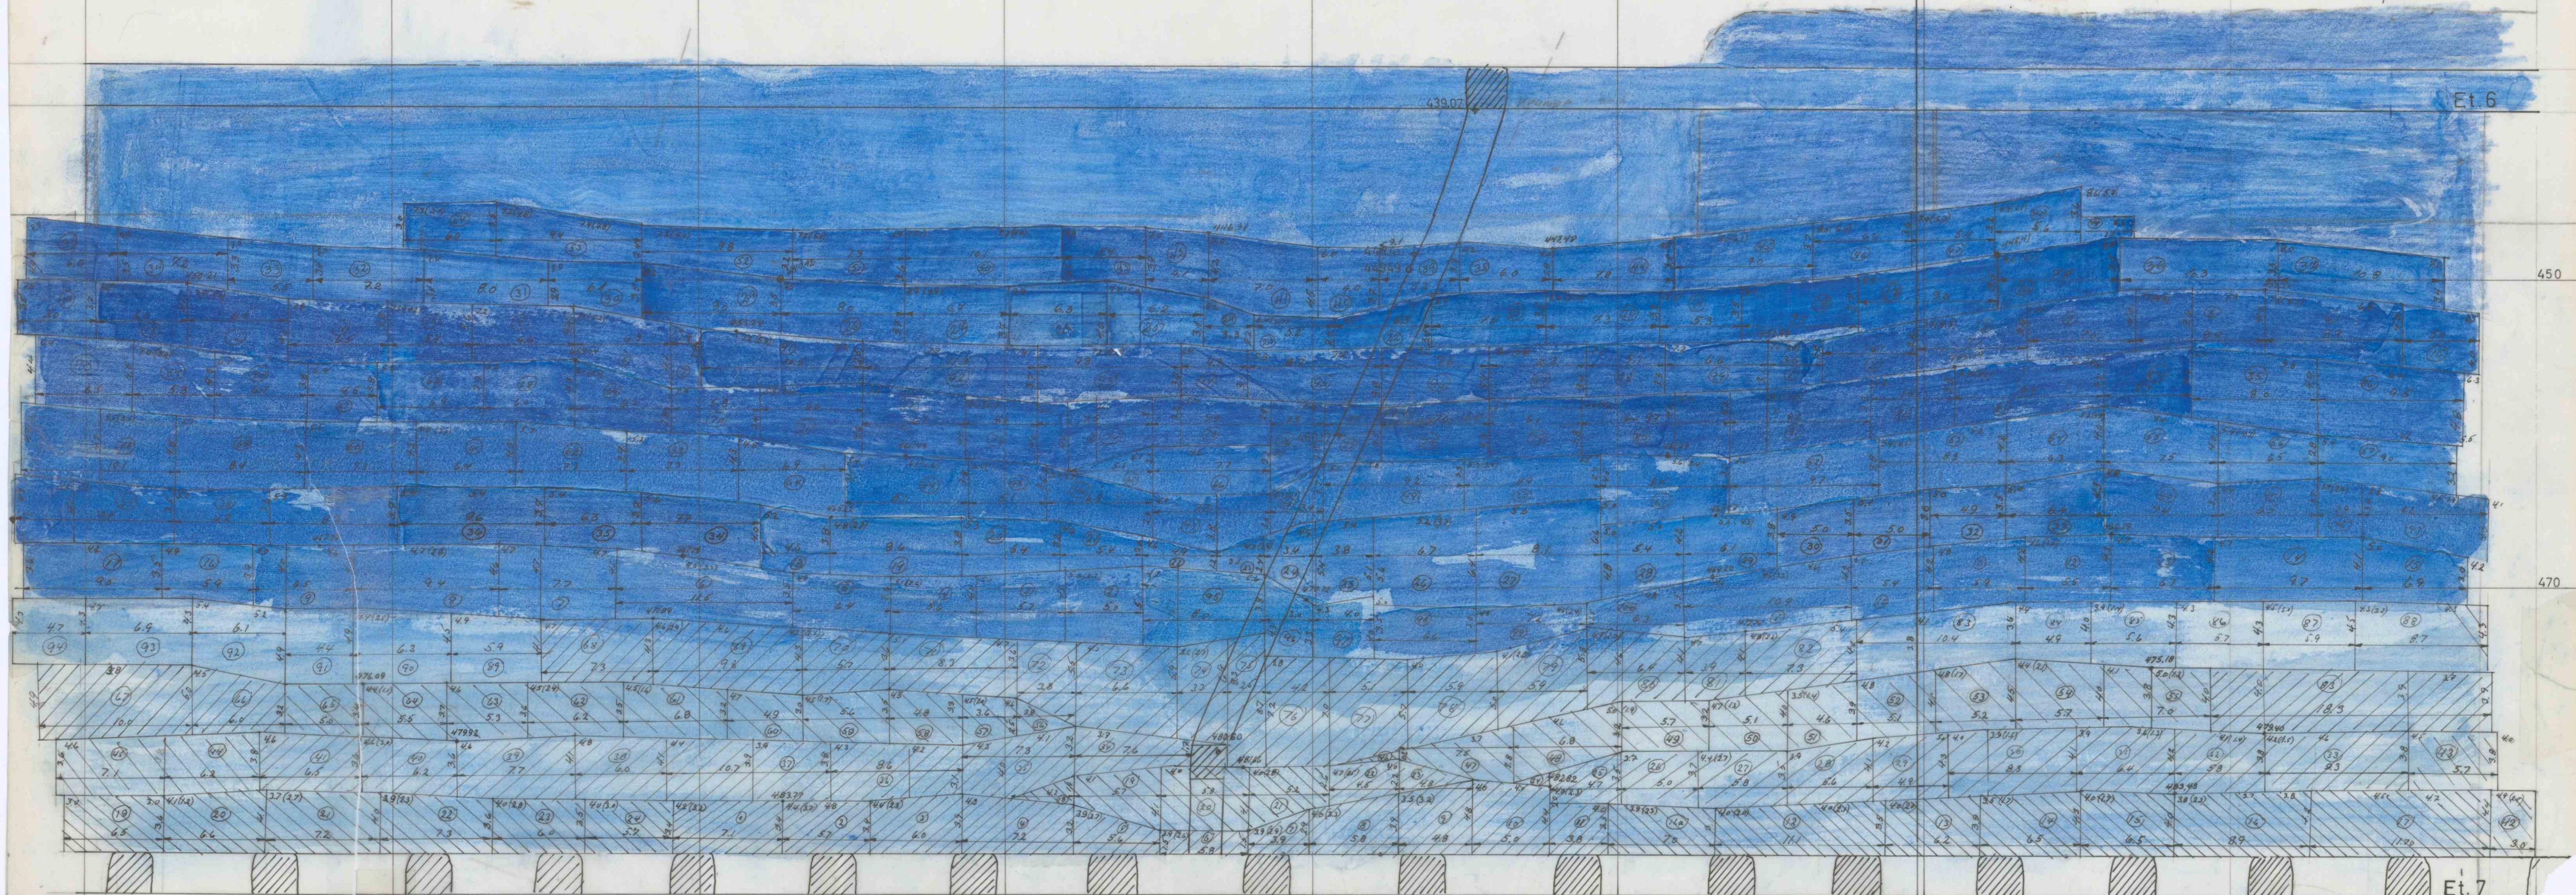

5540 X

5500 X

5460 X

5420 X

48-7	Skala	1:200
Magasin	Tegn. J. 18-11-49	
Fosdalens Bergverks A/S	224-1	
Malm		