

910m.n.

Synk 17ö

Et.12.

17-13-1

17-13-2

950m.n.

17-13-3


VEST.

ÖST.

Sannsynlig
utrasing 4-7-71.

Et.13.

Utstrossing
Betongmur
990m.n.

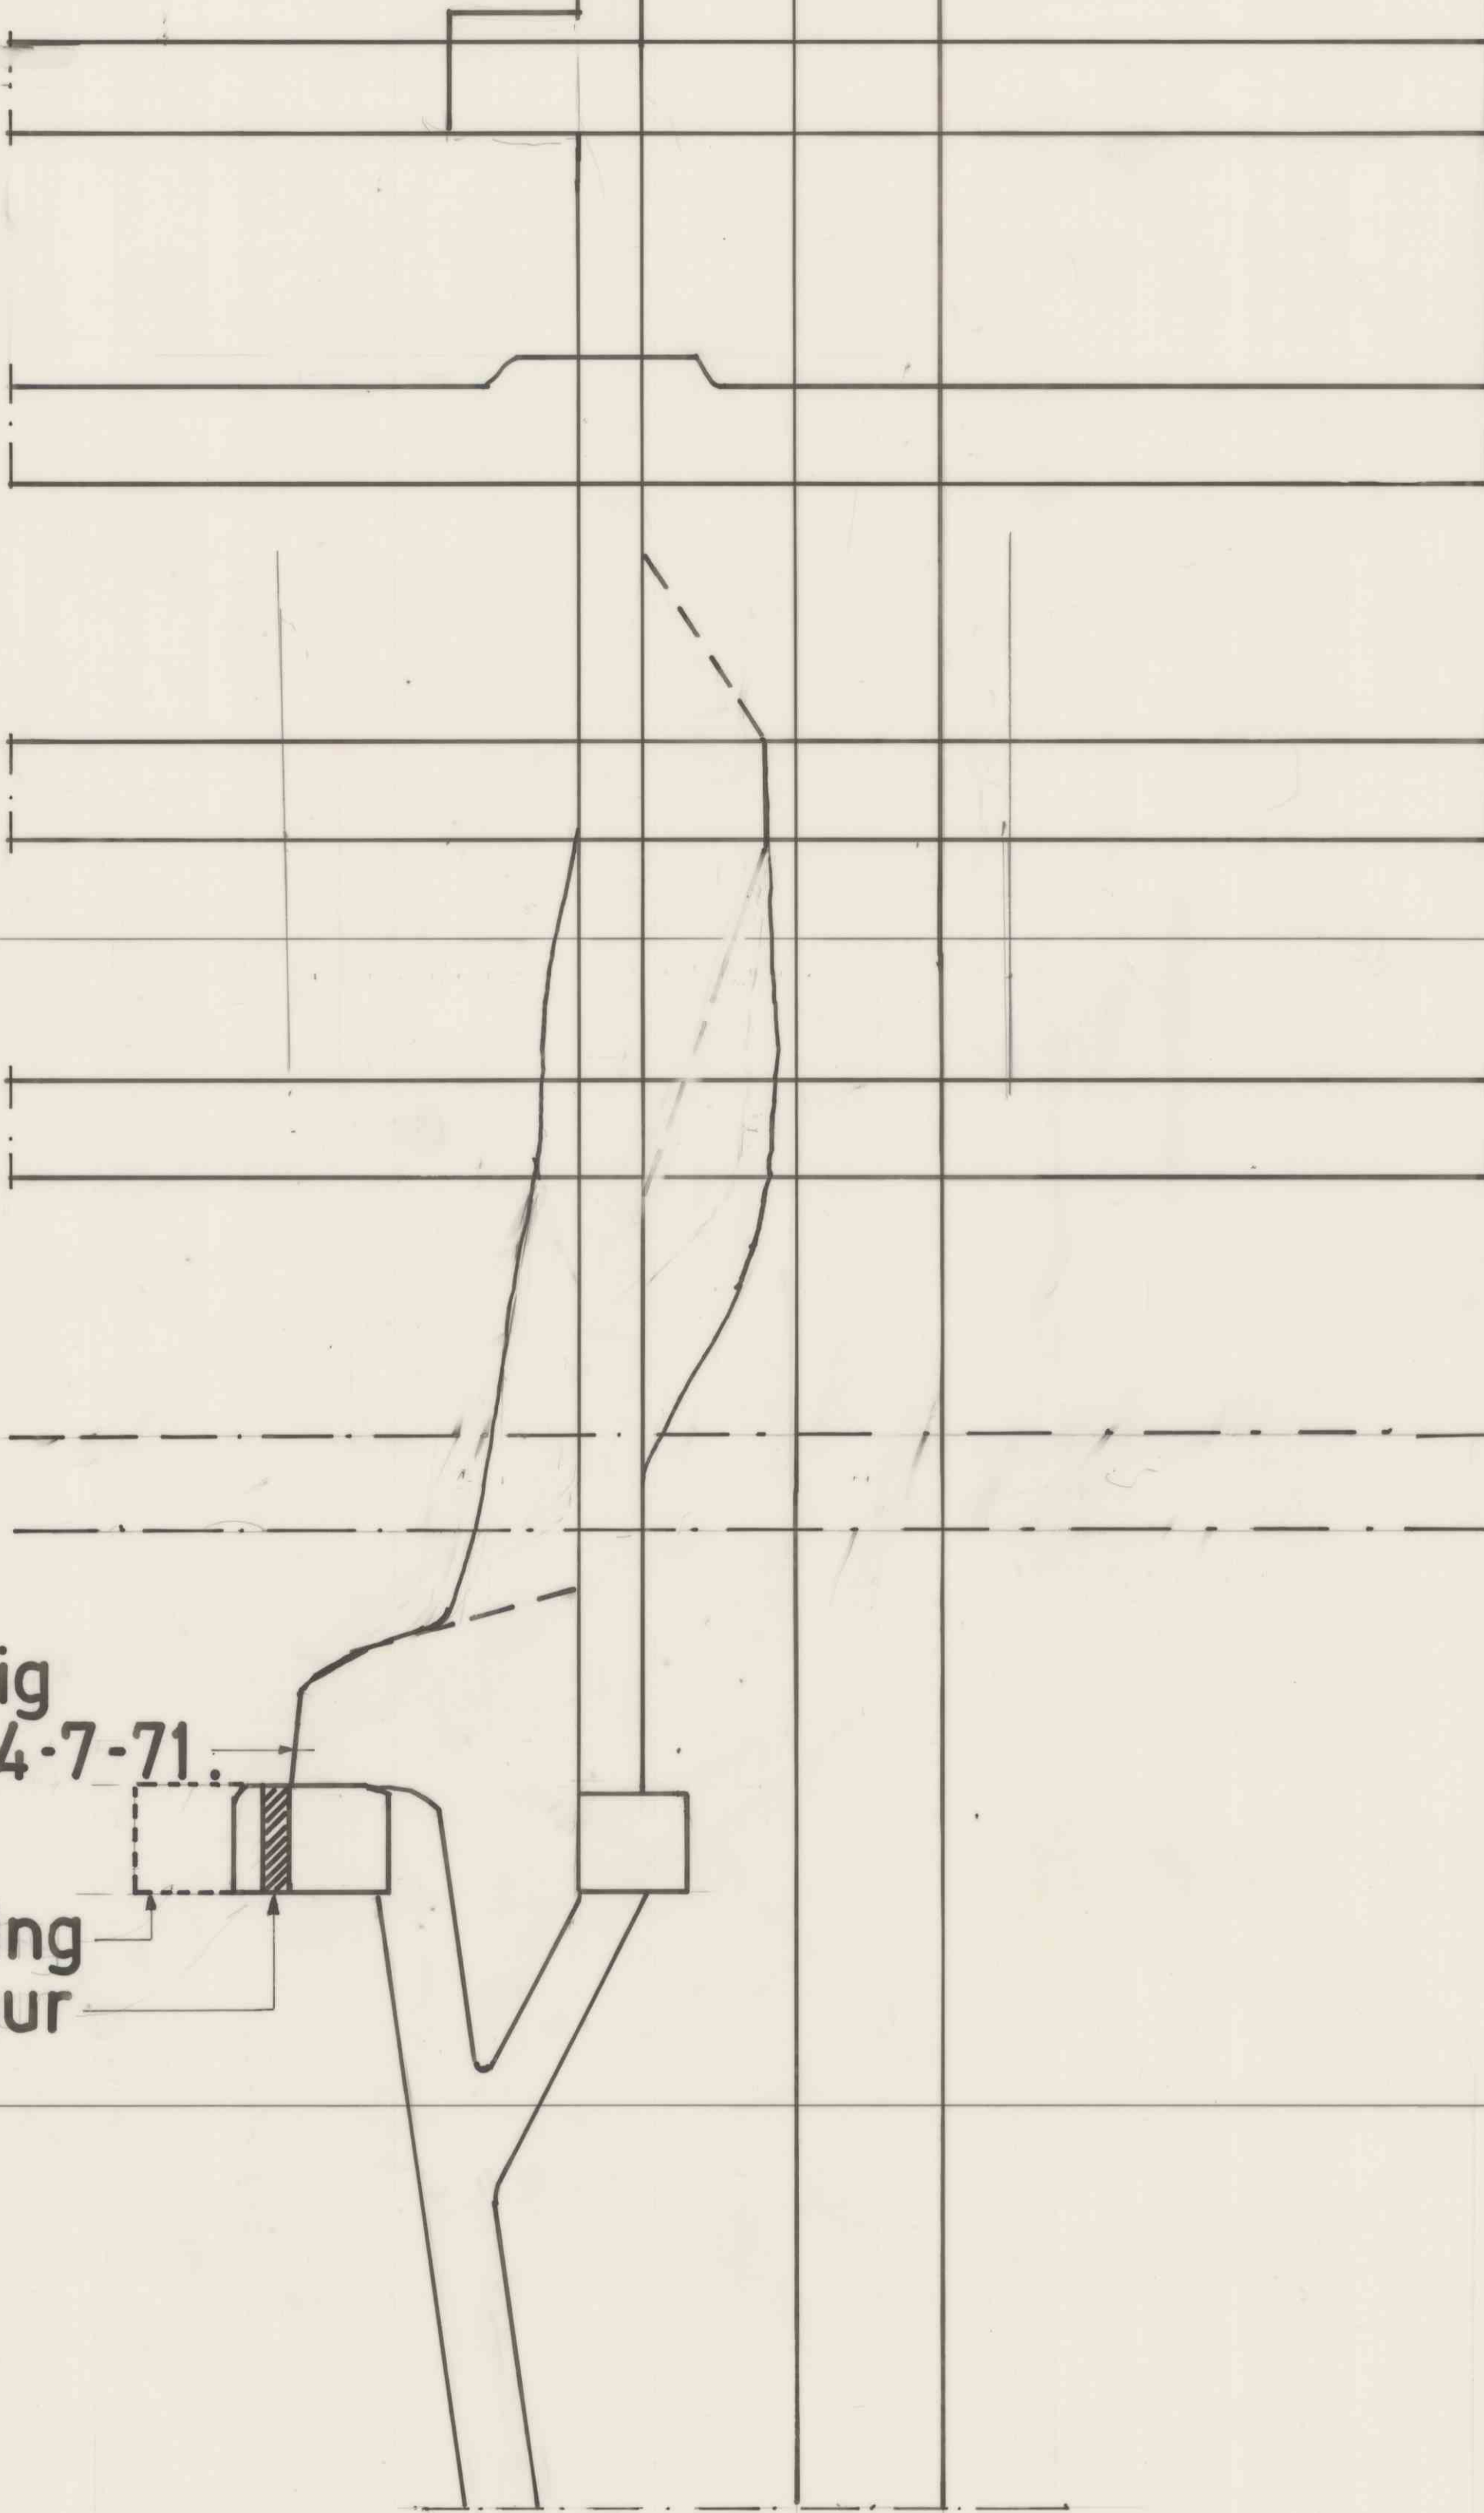

0

10m.

20m.

Pr.17ö. Styrtsjakt

13-8-71.JR.

M=I:200

F. B. a/s.

369-2.