


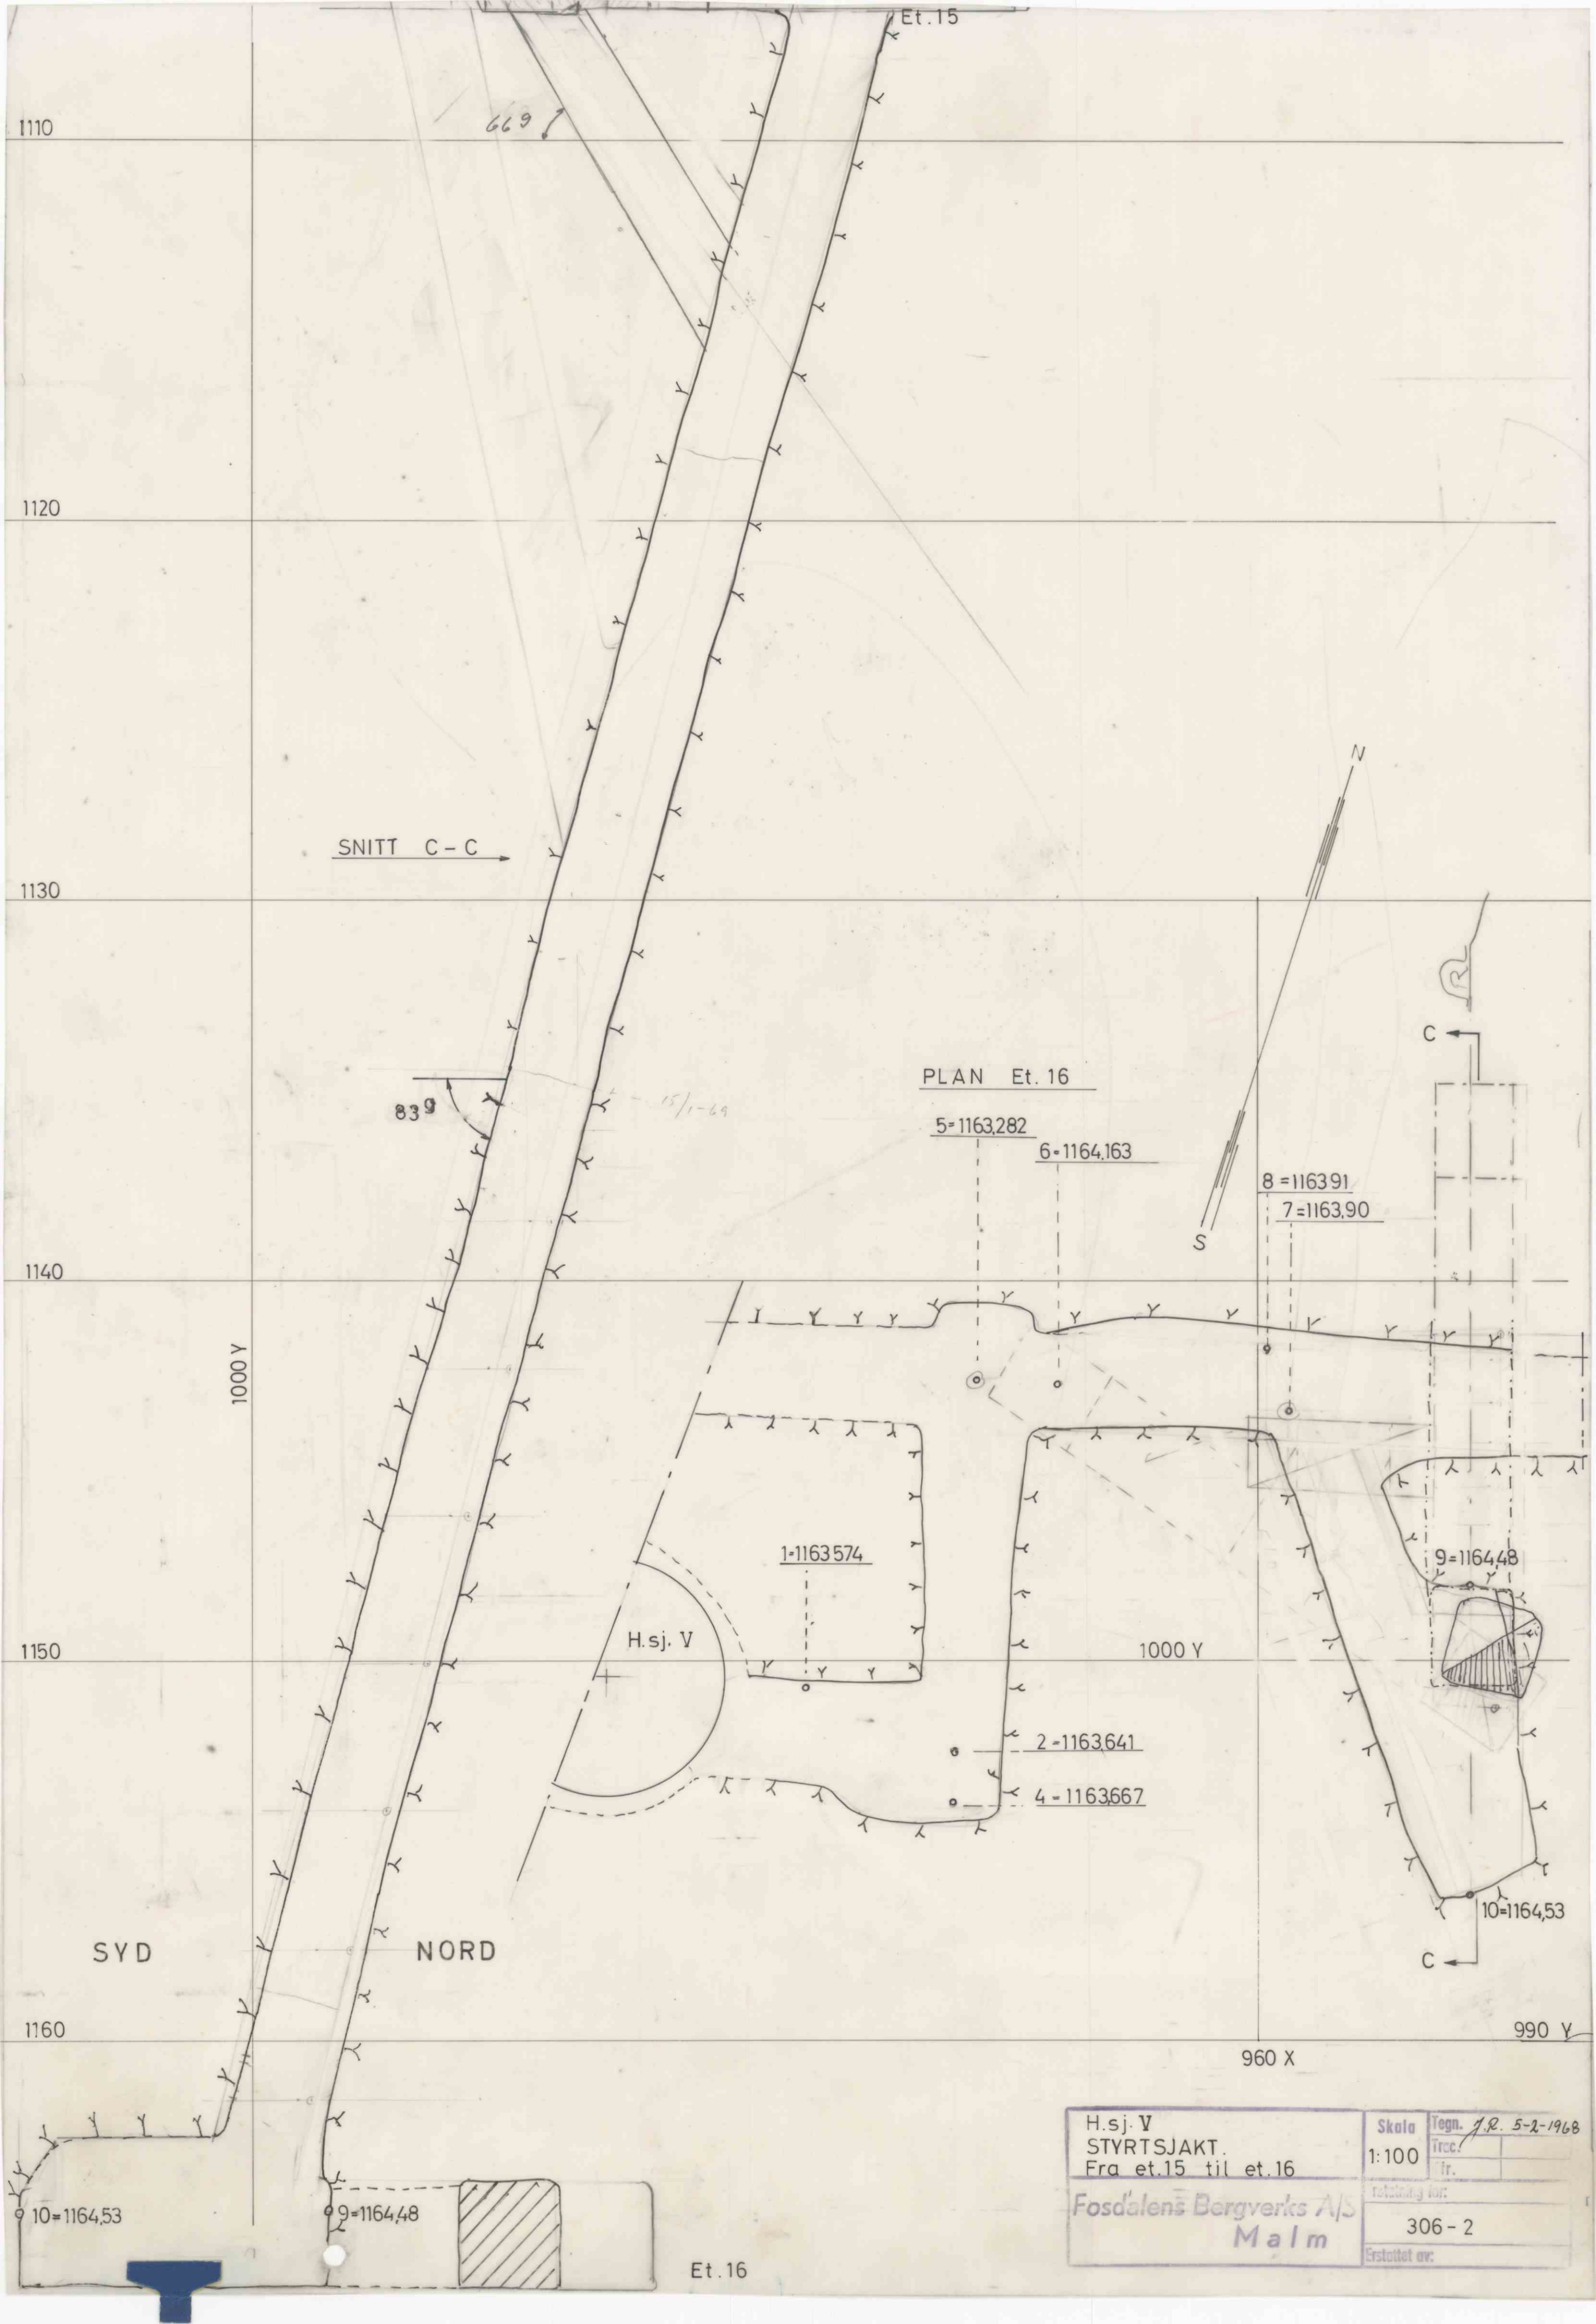

H.sj. V STYRTSIAKT. Fra et. 15 til et. 16		Skala 1:100	Tegn. J.R. 5-2-1968
Fosdalens Bergverks A/S Malm		Forstøtlet av:	306 - 2
		Erstatet av:	