


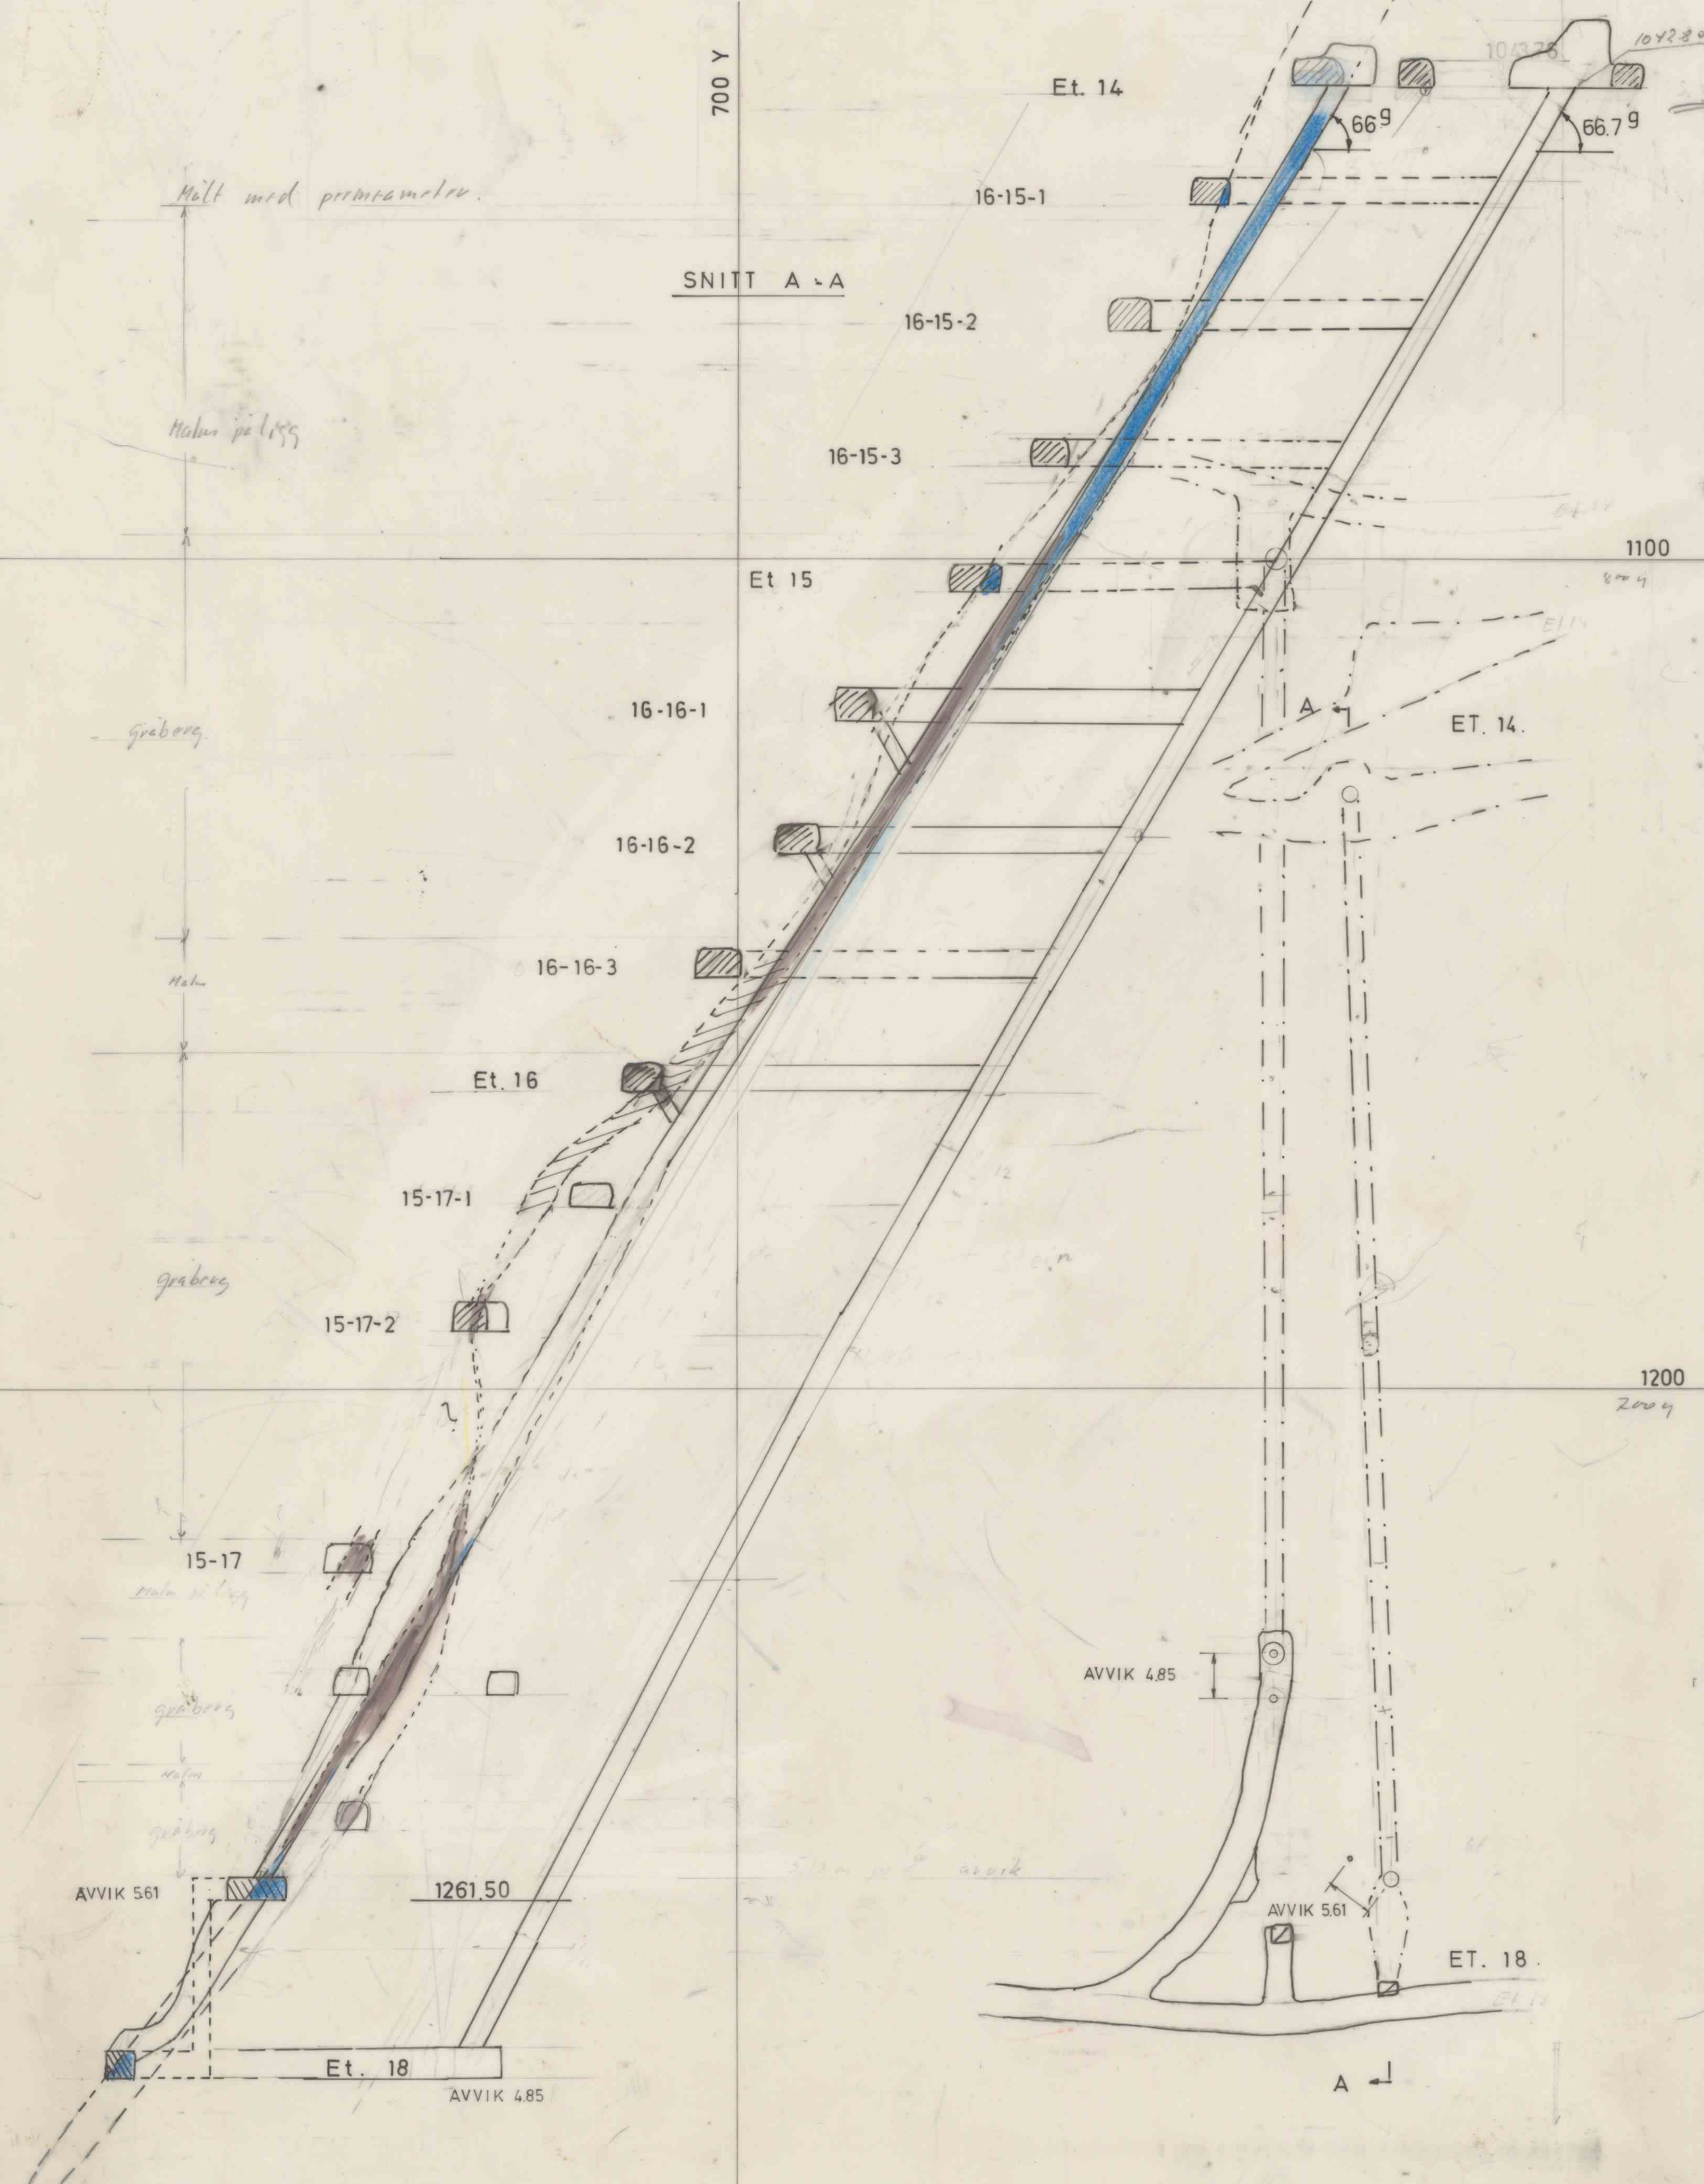

Pr.15 ö + 74 m
Fullprofilboring.

M.	13-2-74	
	J.R.	
1:500		
390 - 2		
AJOURFÖRT 010283 J.R.		