


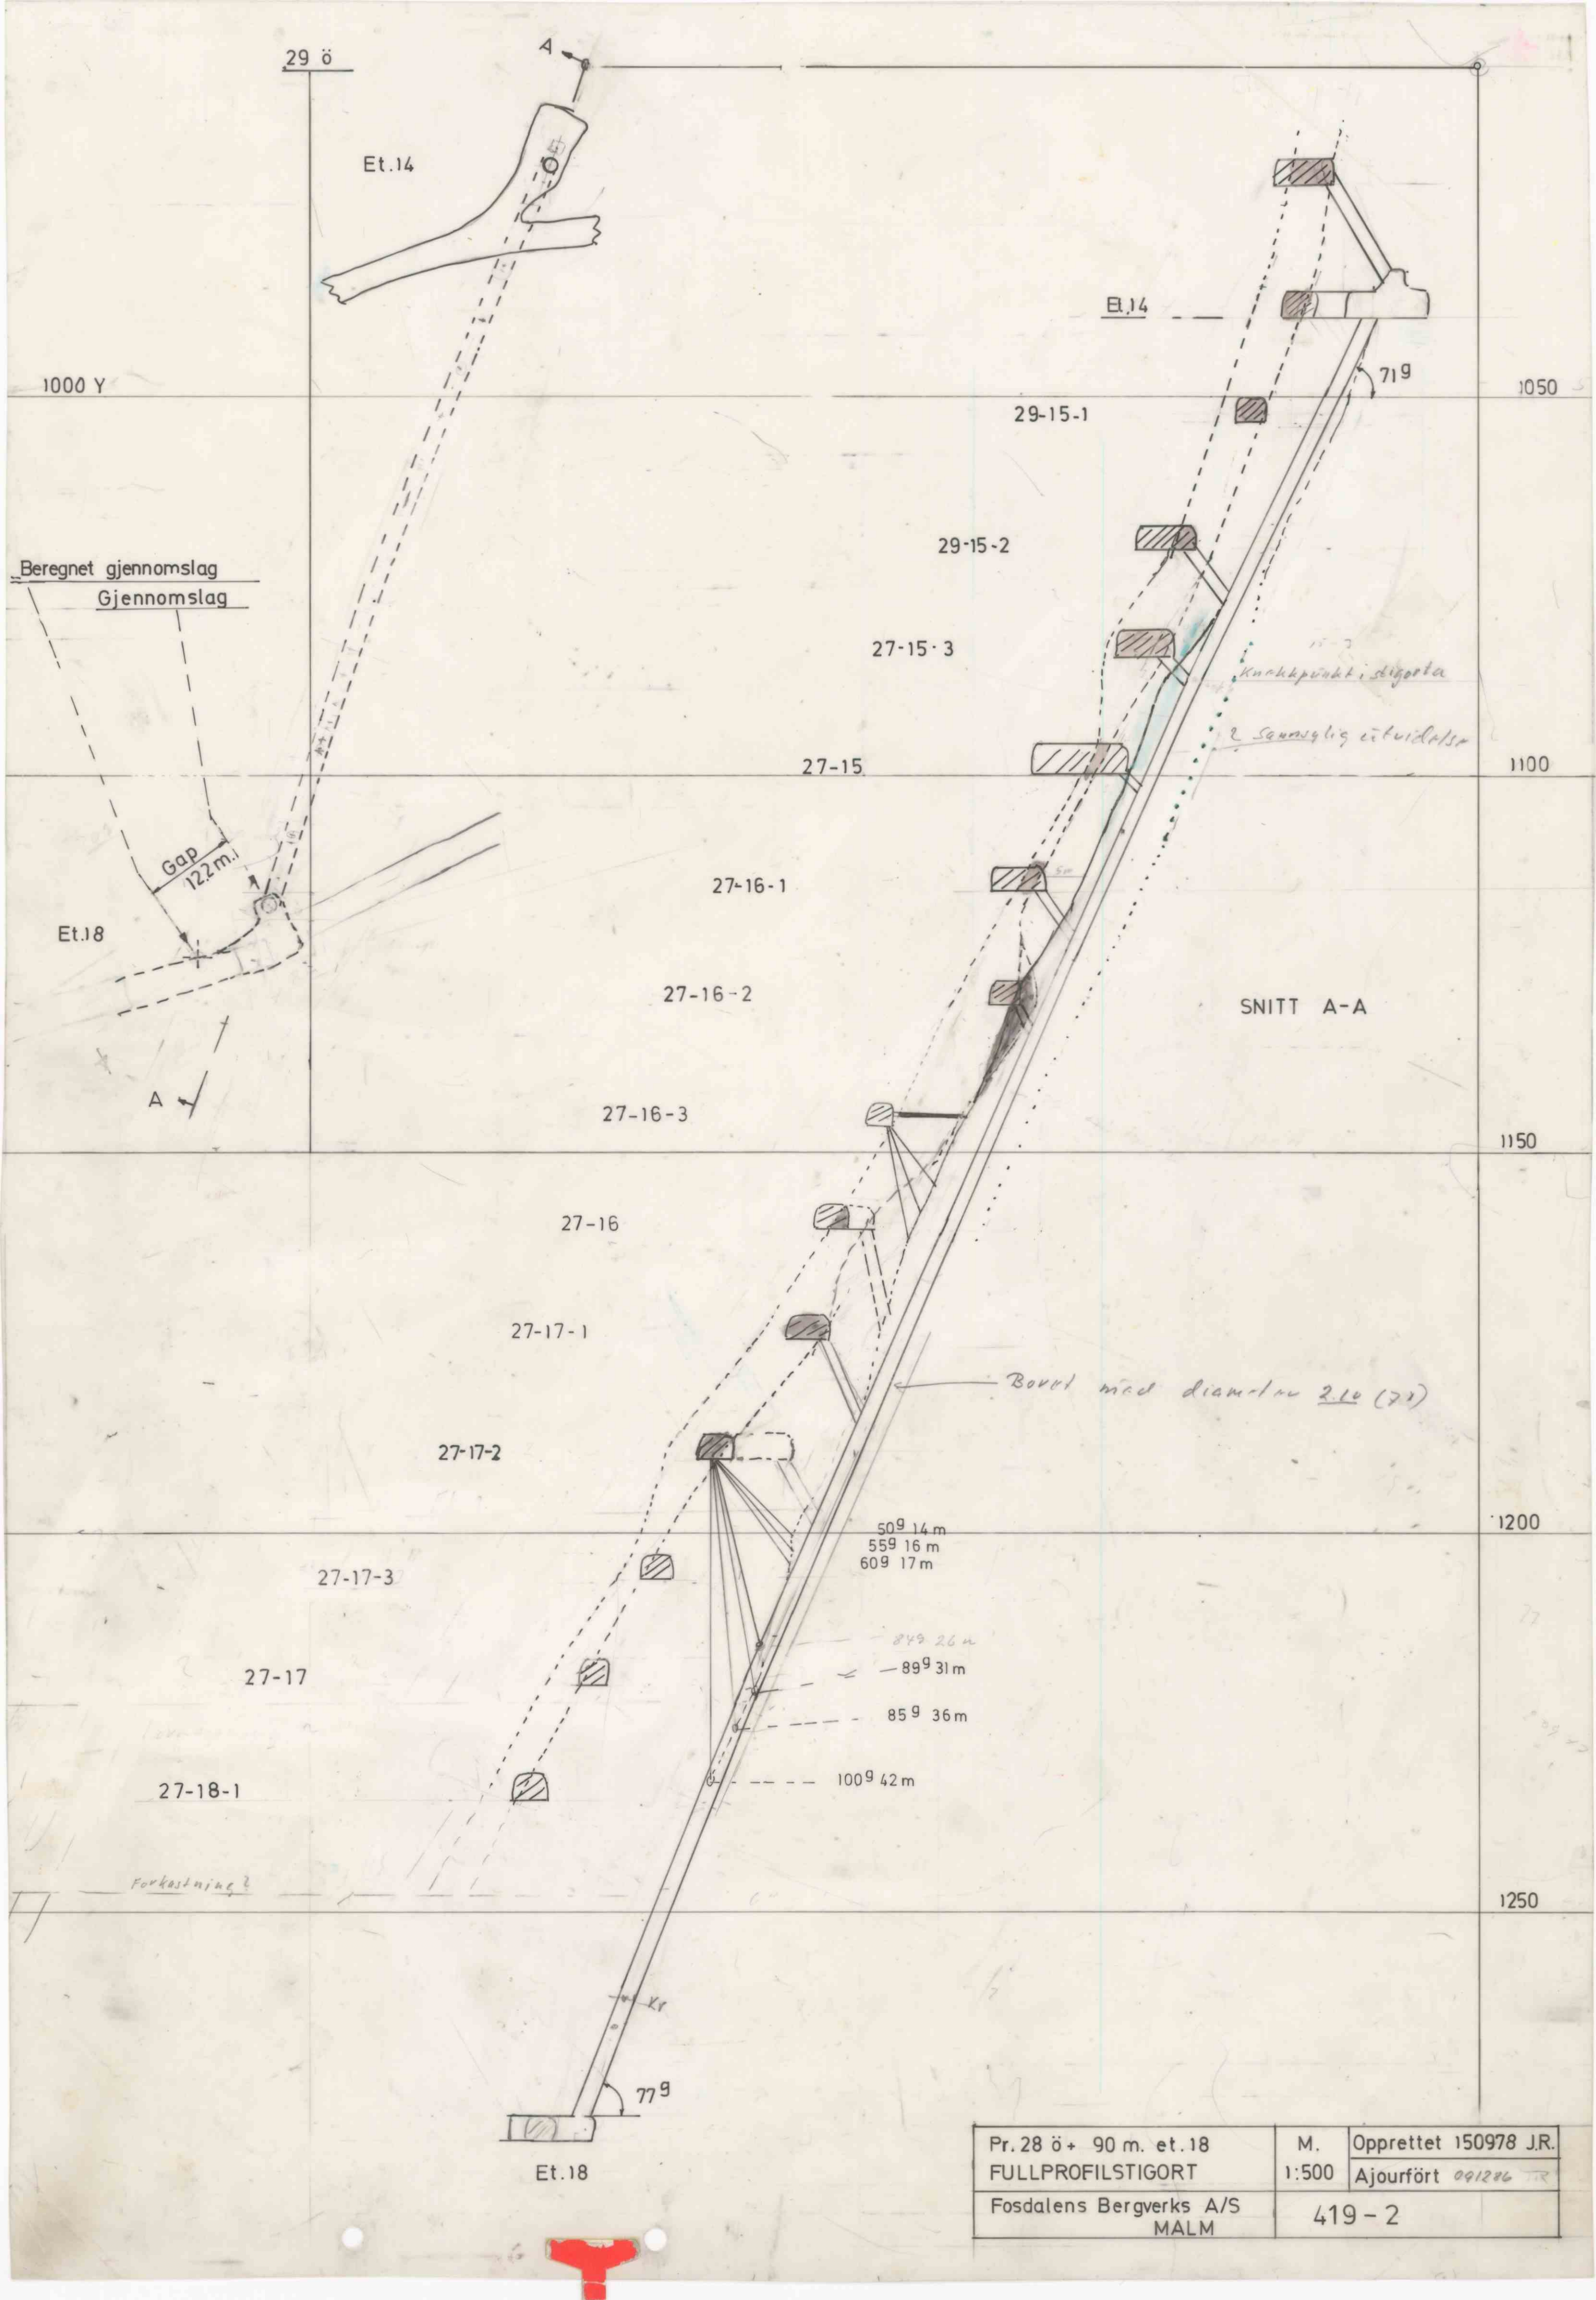

Pr. 28 ö+ 90 m. et. 18	M.	Opprettet 150978 J.R.
FULLPROFILSTIGORT	1:500	Ajourført 091286 J.R.
Fosdalens Bergverks A/S MALM	419-2	