


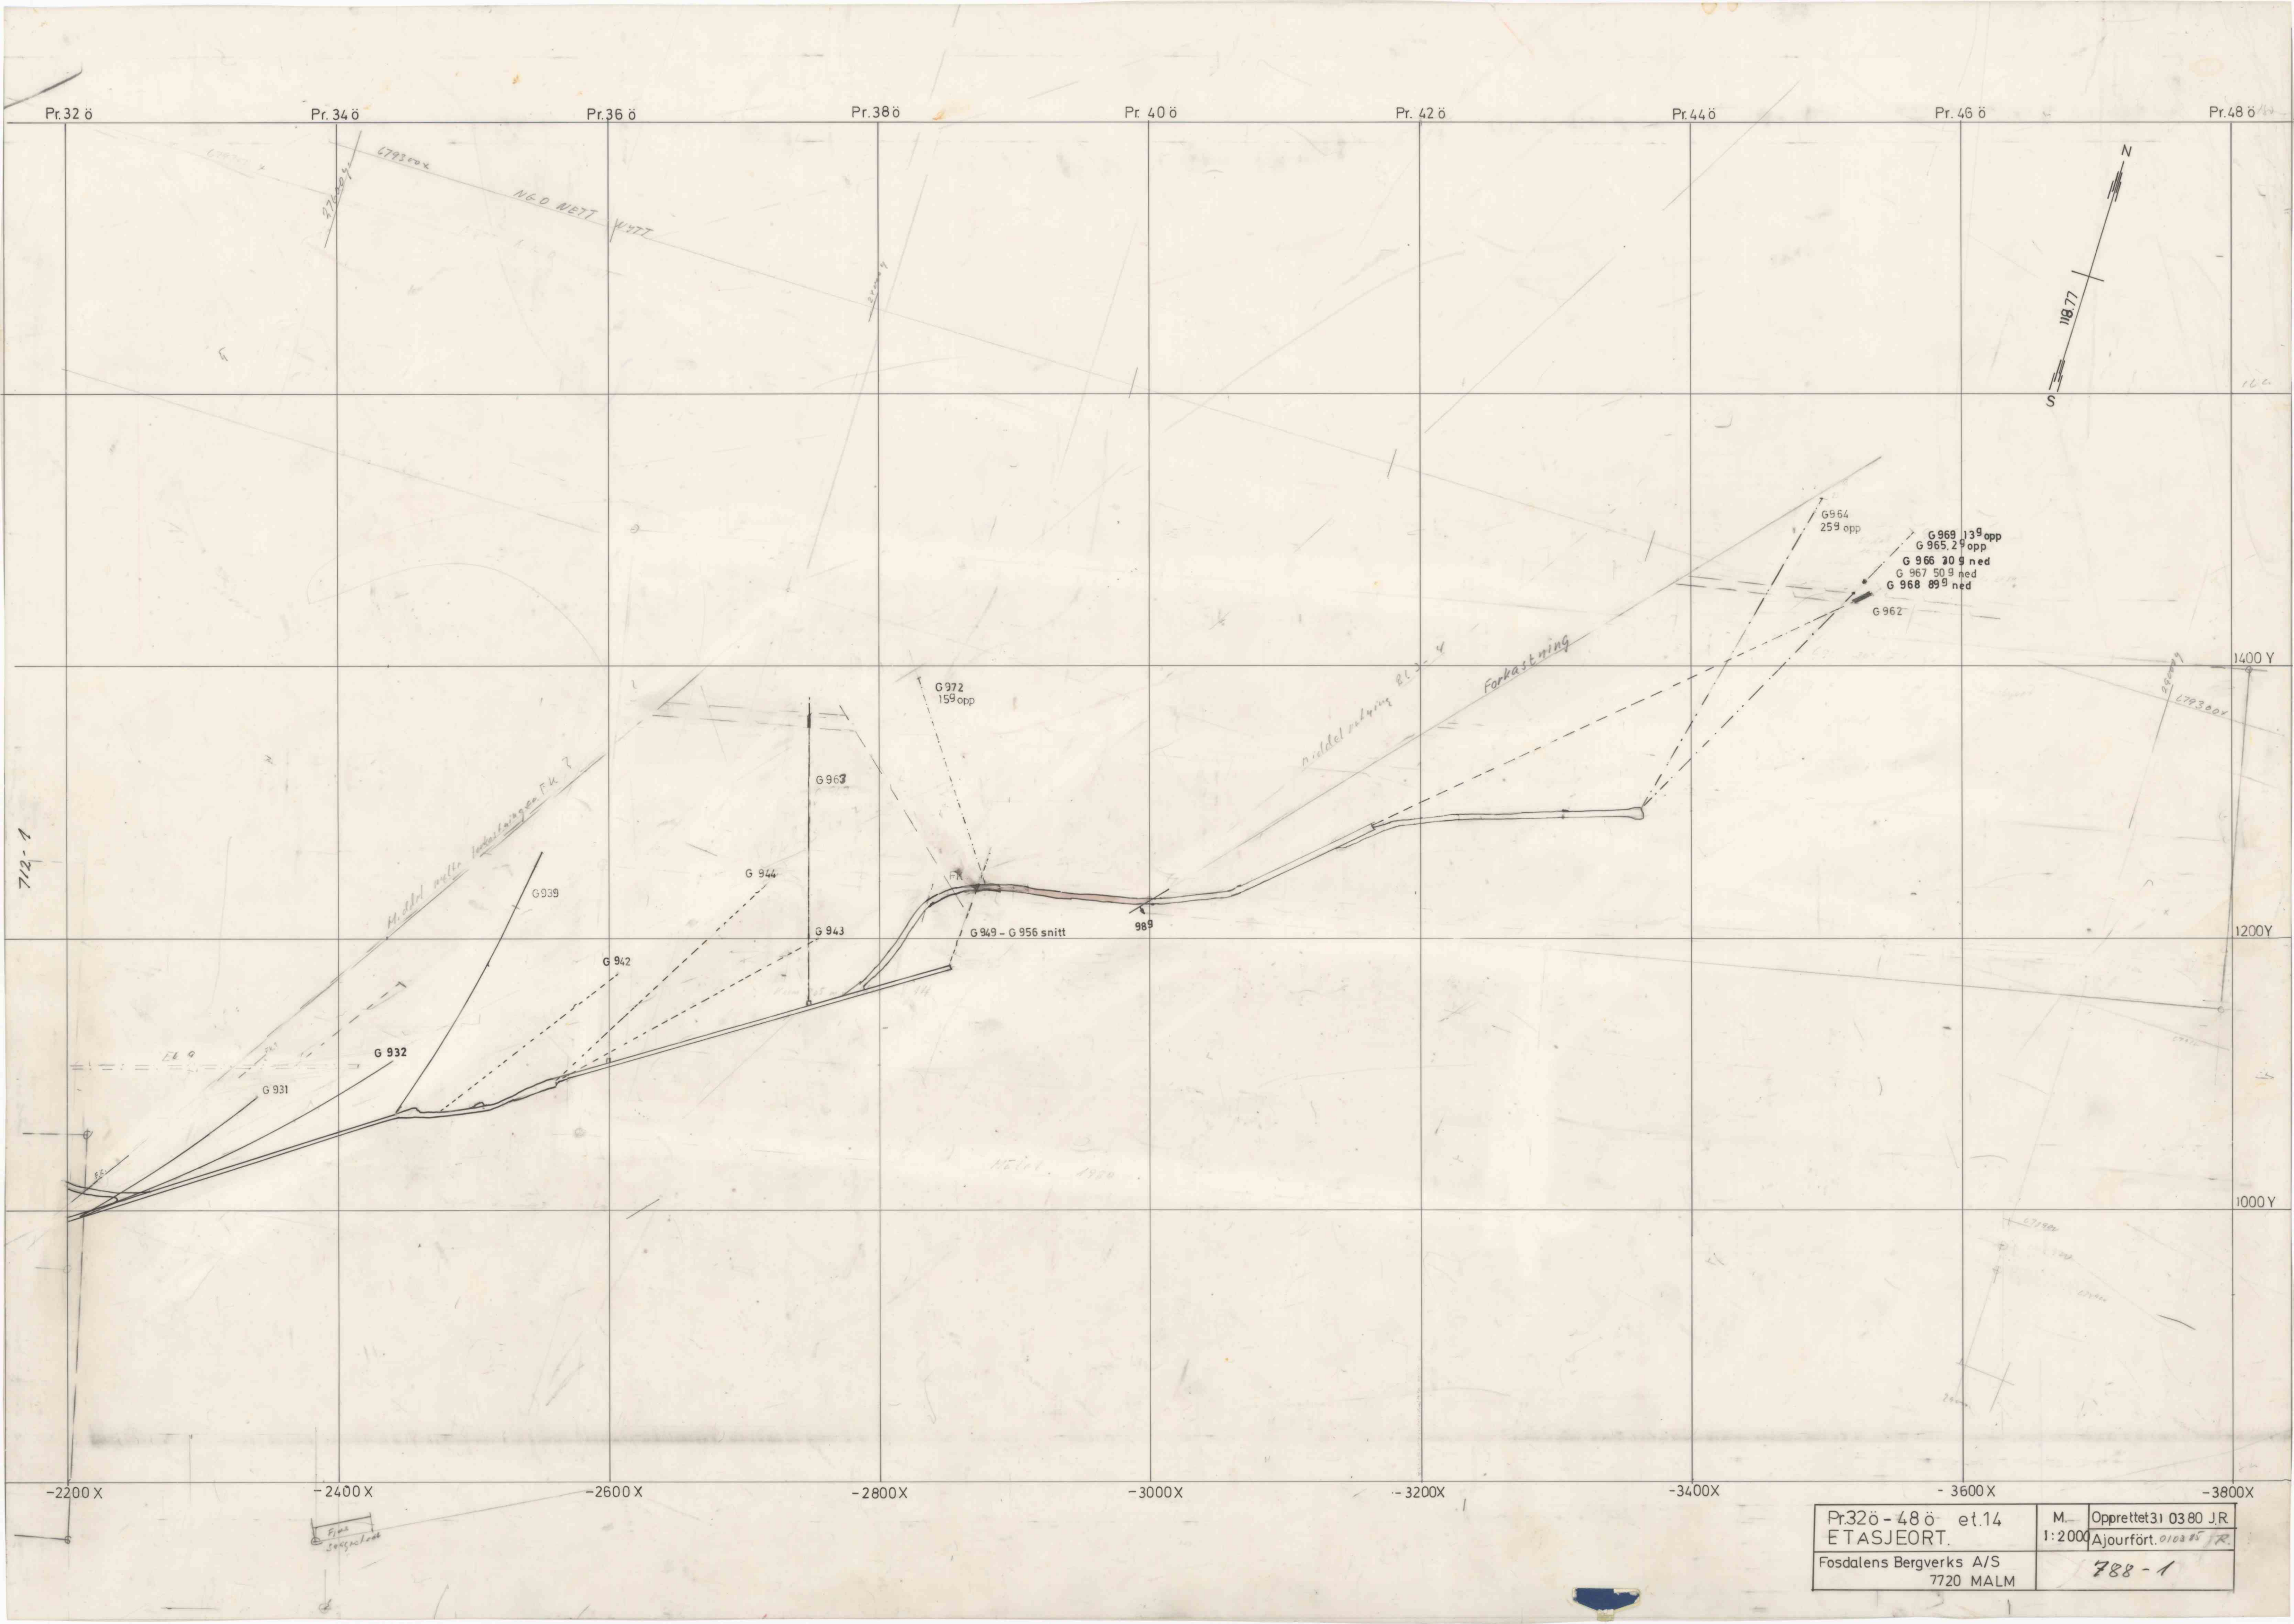

Pr.32ö - 48 ö et.14 ETASJEORT.	M. 1:2000	Opprettet 31.03.80 J.R. Ajouffort. 01.03.85 J.R.
Fosdalens Bergverks A/S 7720 MALM	788-1	