


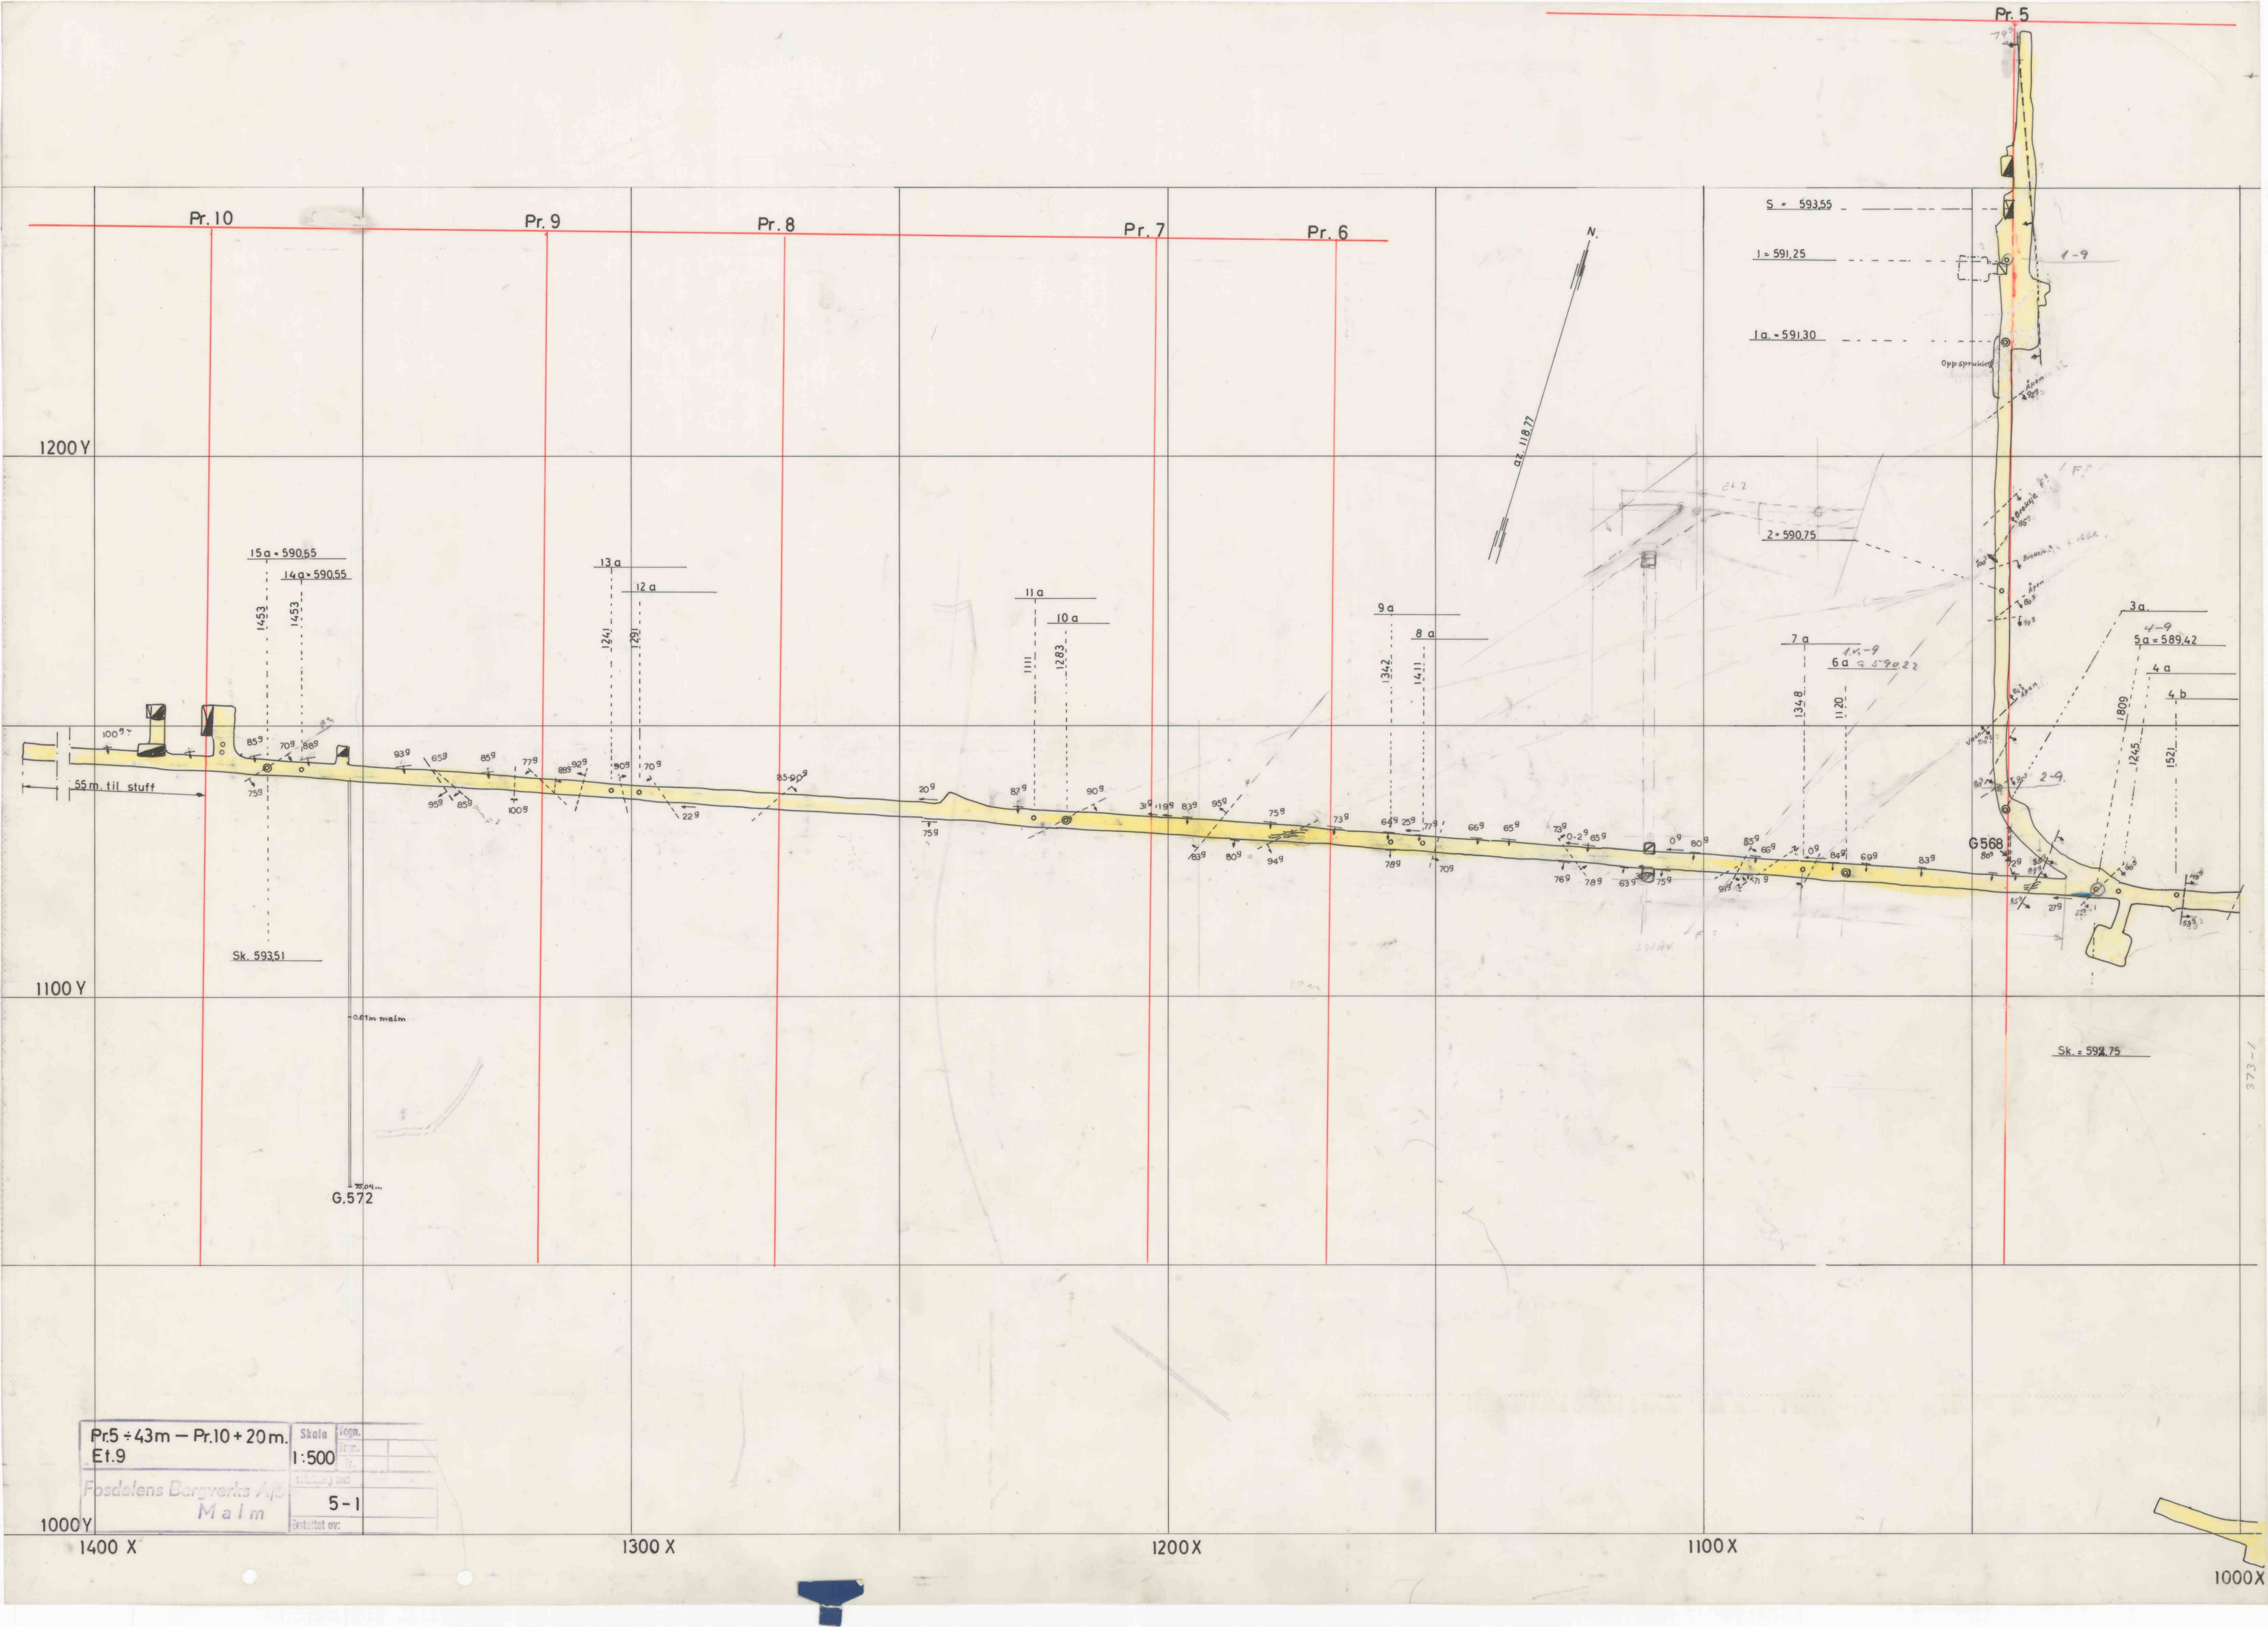

Pr. 10

Pr. 9

Pr. 8

Pr. 7

Pr. 6

Pr. 5

1200 Y

1100 Y

1000 Y

Pr.5 ÷ 43m - Pr.10 + 20m.	Skala	1:500
Et.9	1:500	
Fosdalens Bergverks A/S		
Malm		
	5-1	
	Antallet av:	

1400 X

1300 X

1200 X

1100 X

1000 X

15 a = 590.55
14 a = 590.55

13 a
12 a

11 a
10 a

9 a
8 a

7 a
6 a

5 a = 589.42
4 a
4 b

S = 593.55
1 = 591.25
1 a = 591.30

Oppsprukning

N
at. 118.77

55 m. til stuff

Sk. 593.51

0.01 m malm

G.572

G.568

Sk. = 592.75

373 - 1