


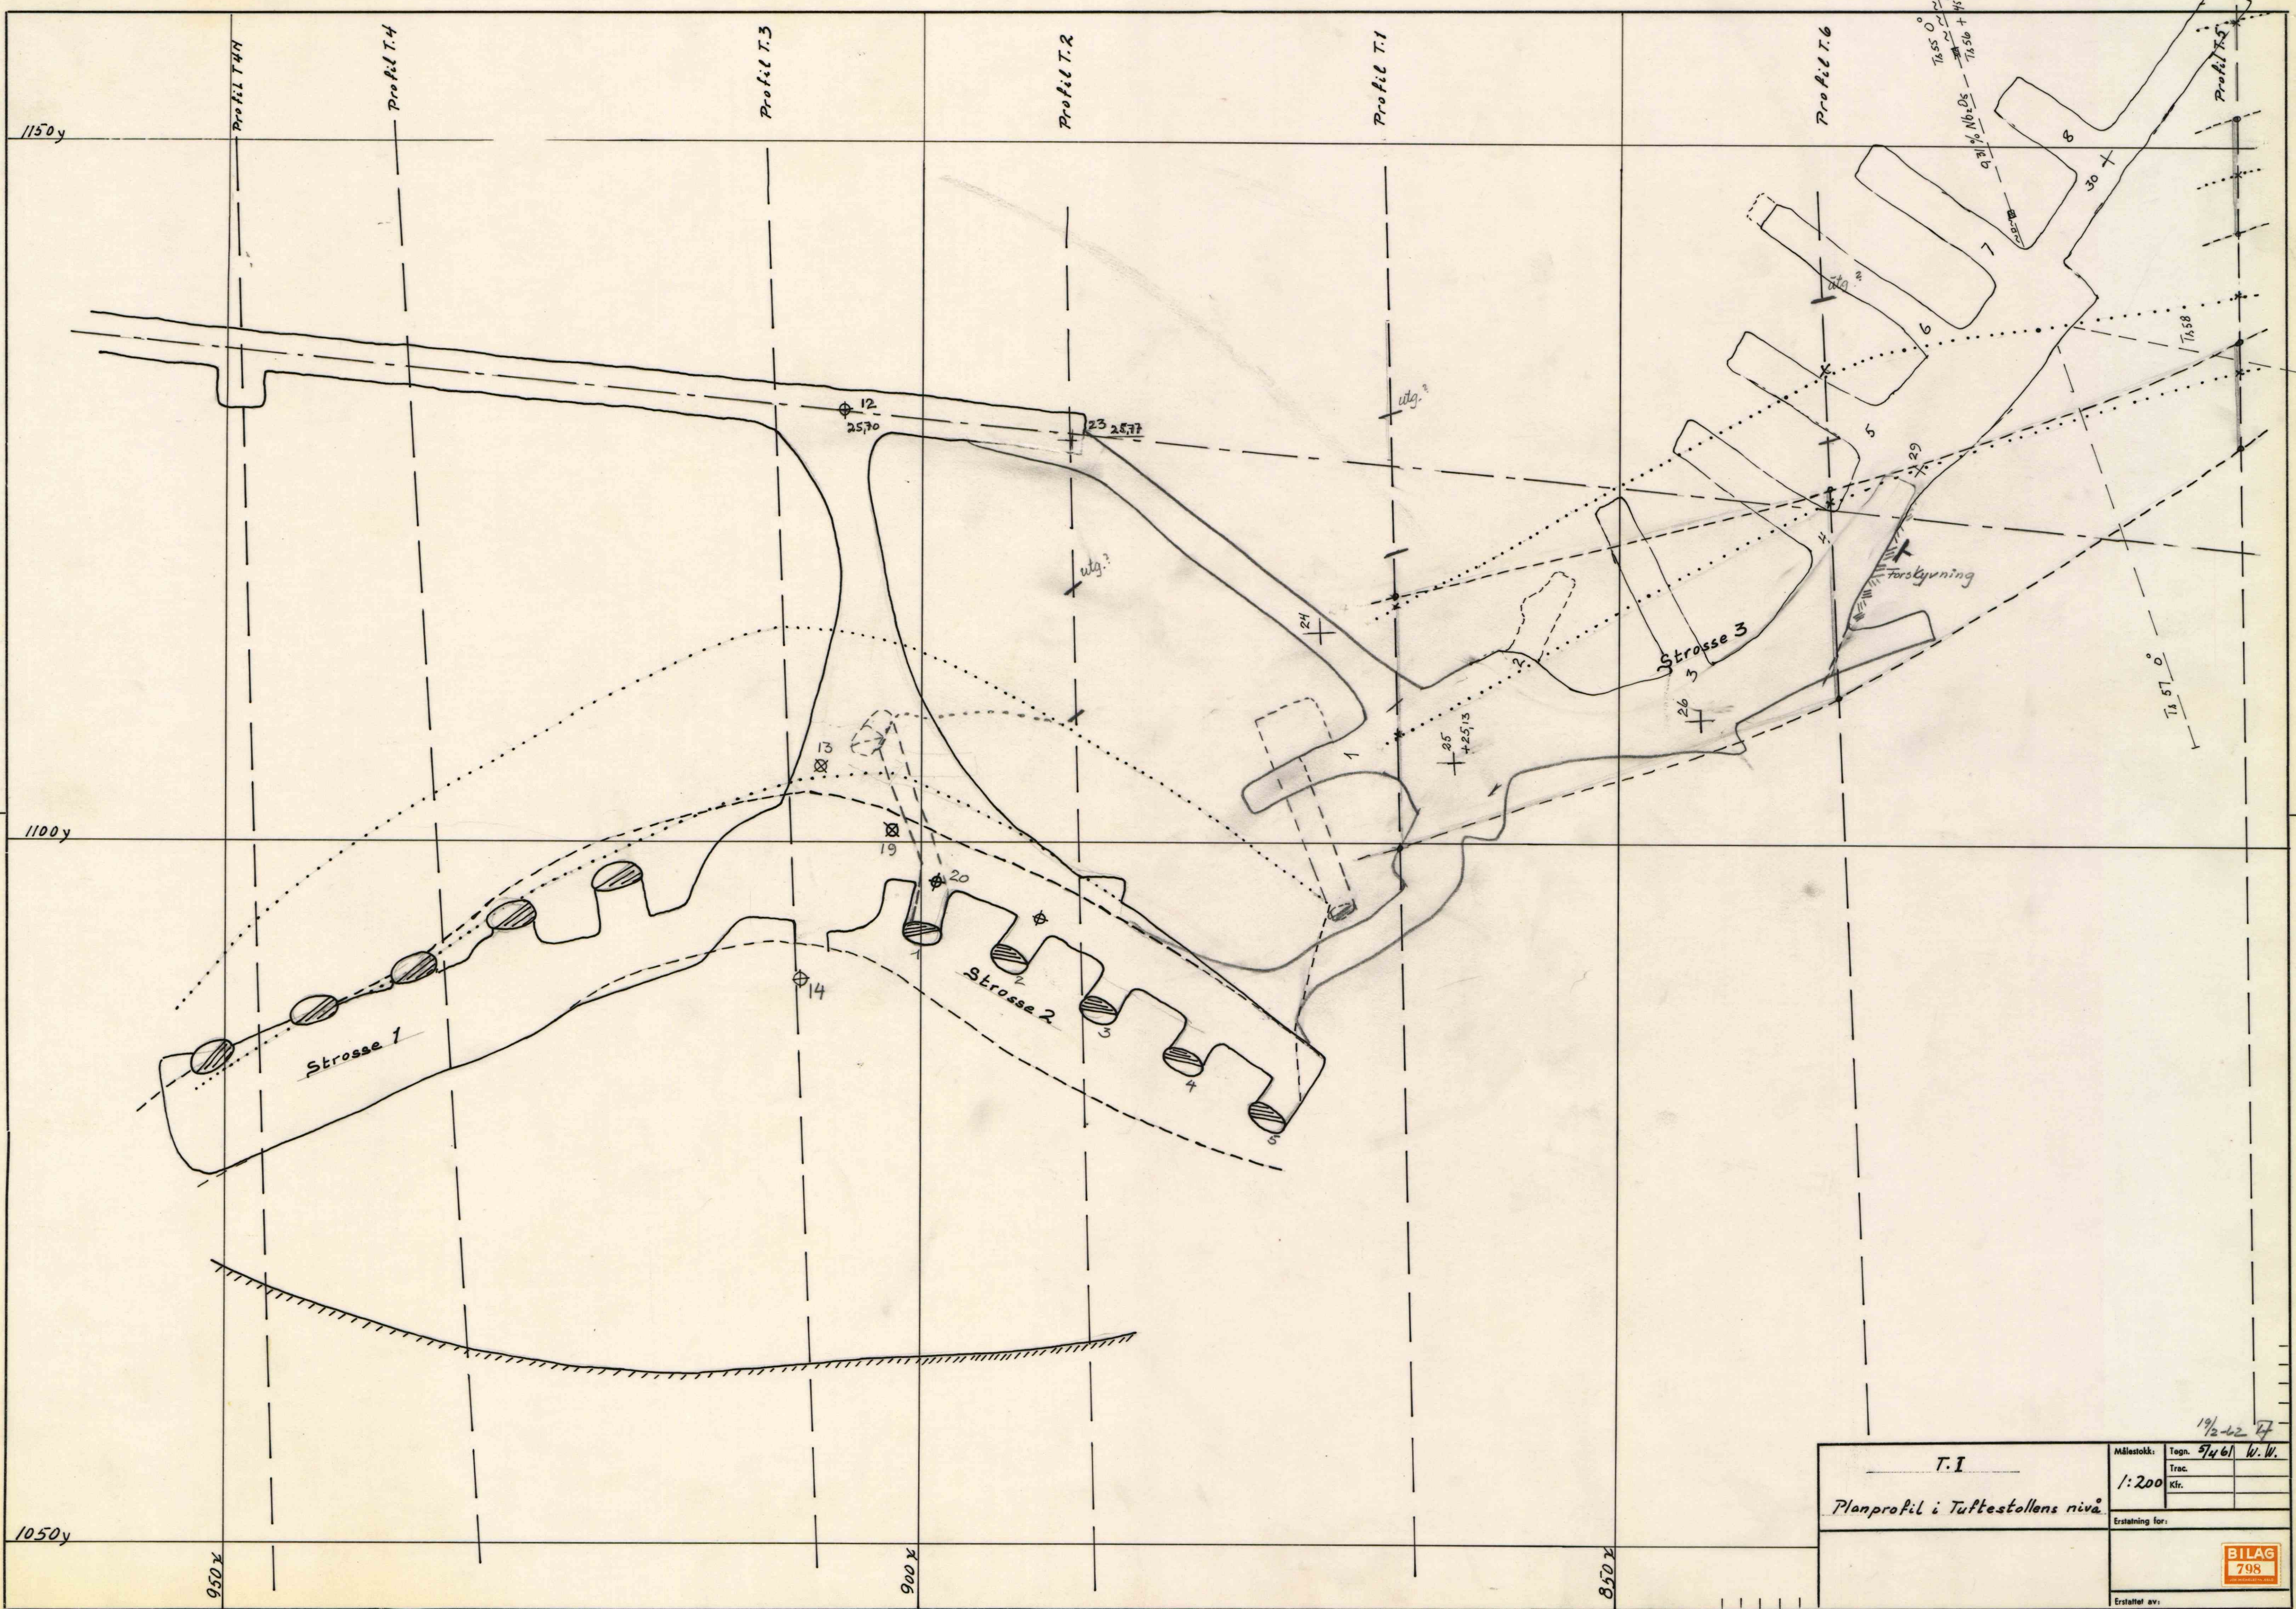

T. I		Målestokk:	Tegn.	19/2-62	W. W.
Planprofil i Tuffestollens nivå		1:200	Trac.		
Erstatning for:			Kfr.		
Erstattef av:		BILAG 798			