


36 2

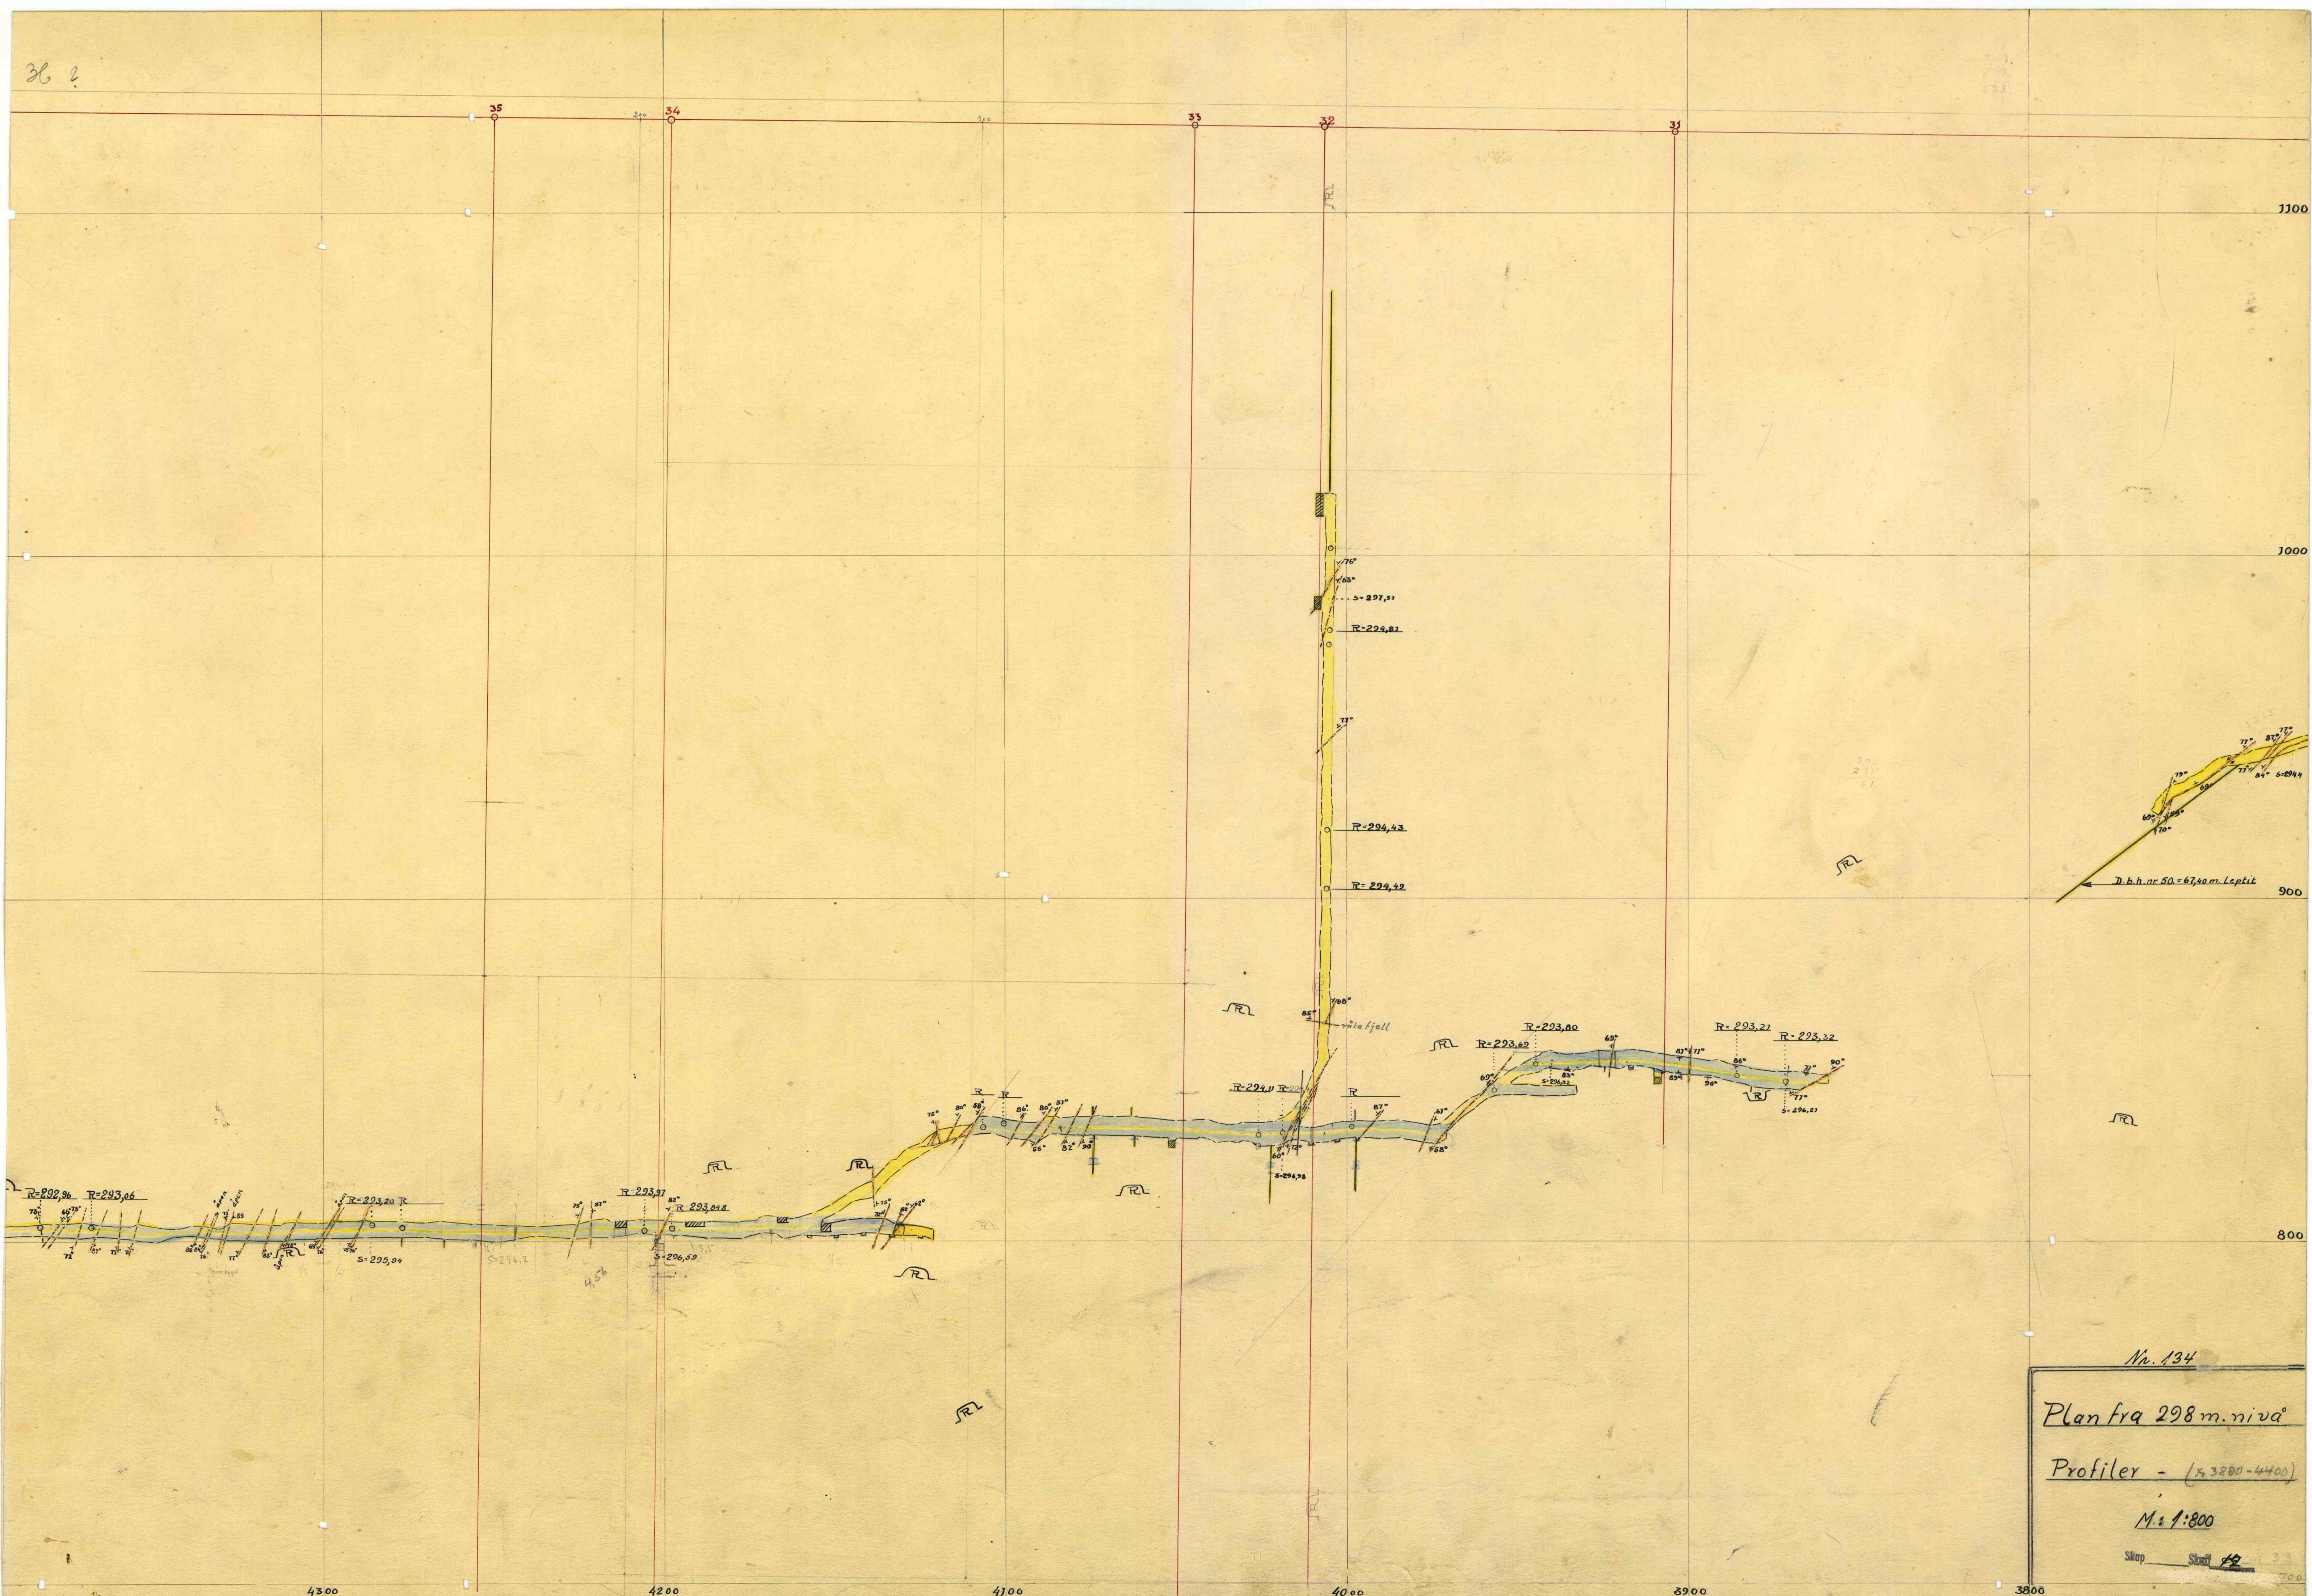

No. 134
Plan fra 298 m. niva
Profiler - (53800 - 4400)
M. 1:800
Skap Sted 82