


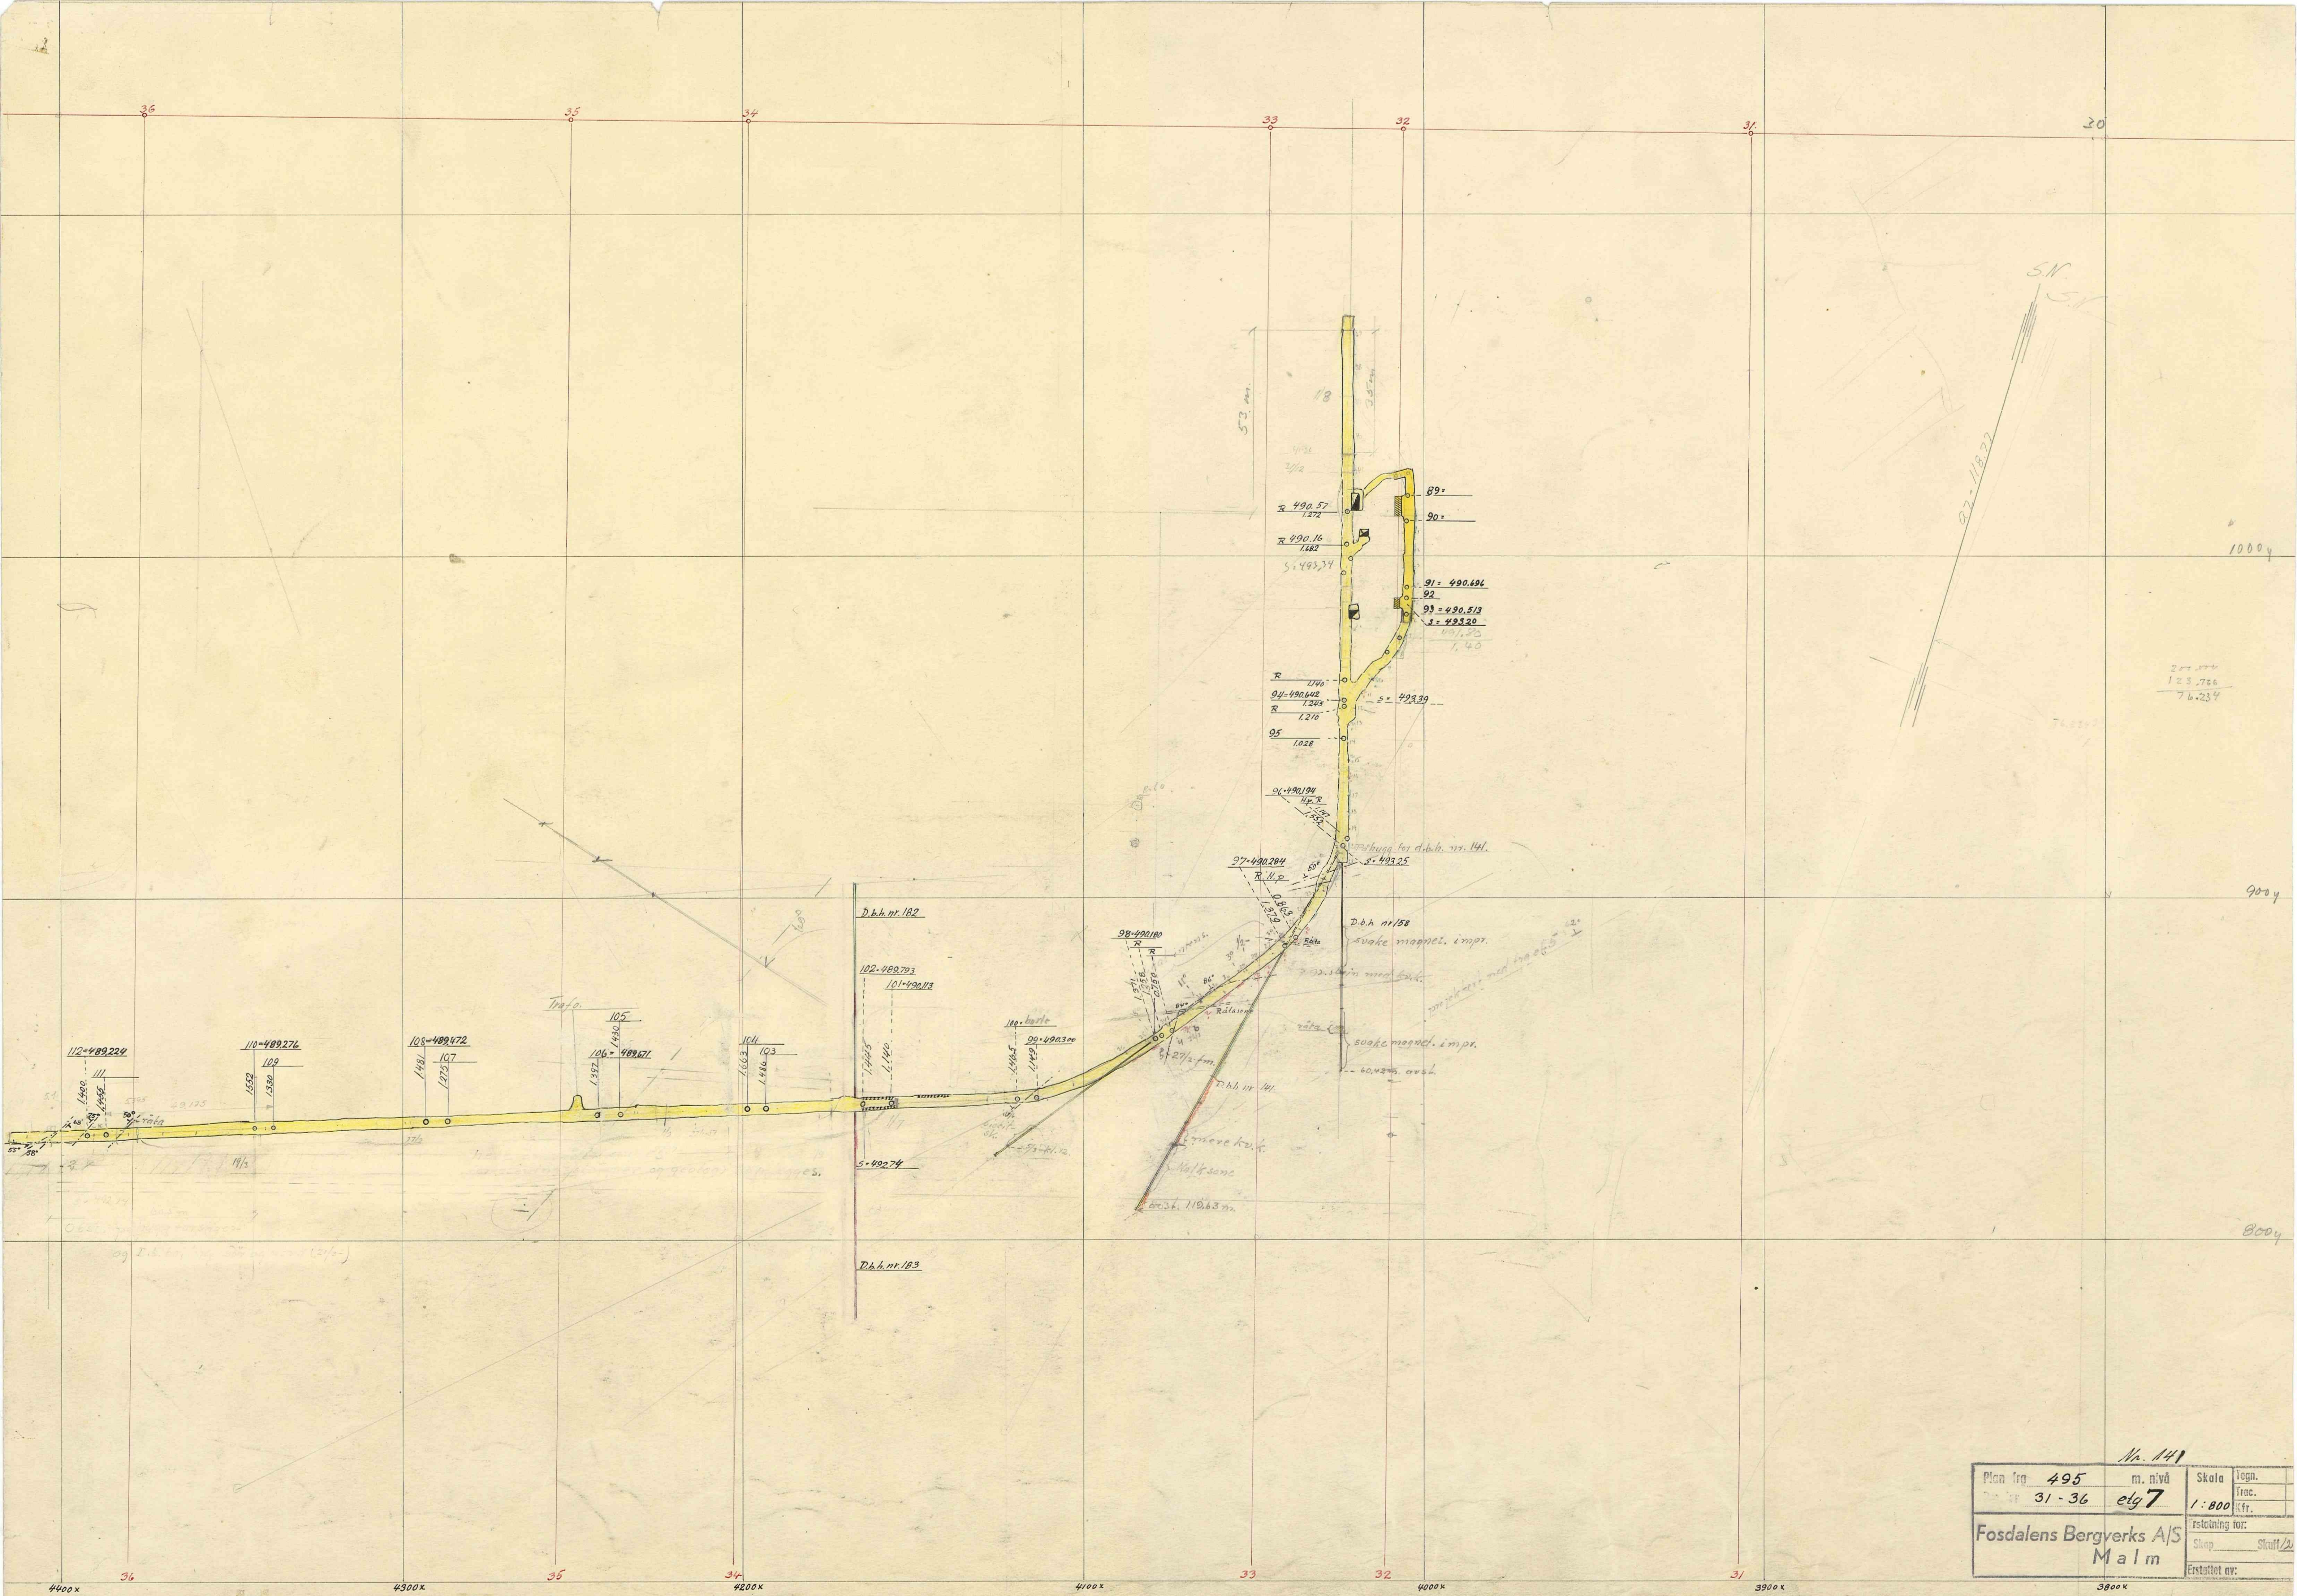

Plan fra		495	m. nivå	Skala	legn.
31 - 36		etg 7	1:800	frac.	
Fosdalens Bergverks A/S				Erstatning for:	
Malm				Skap	Skuff
				Erstatet av:	