


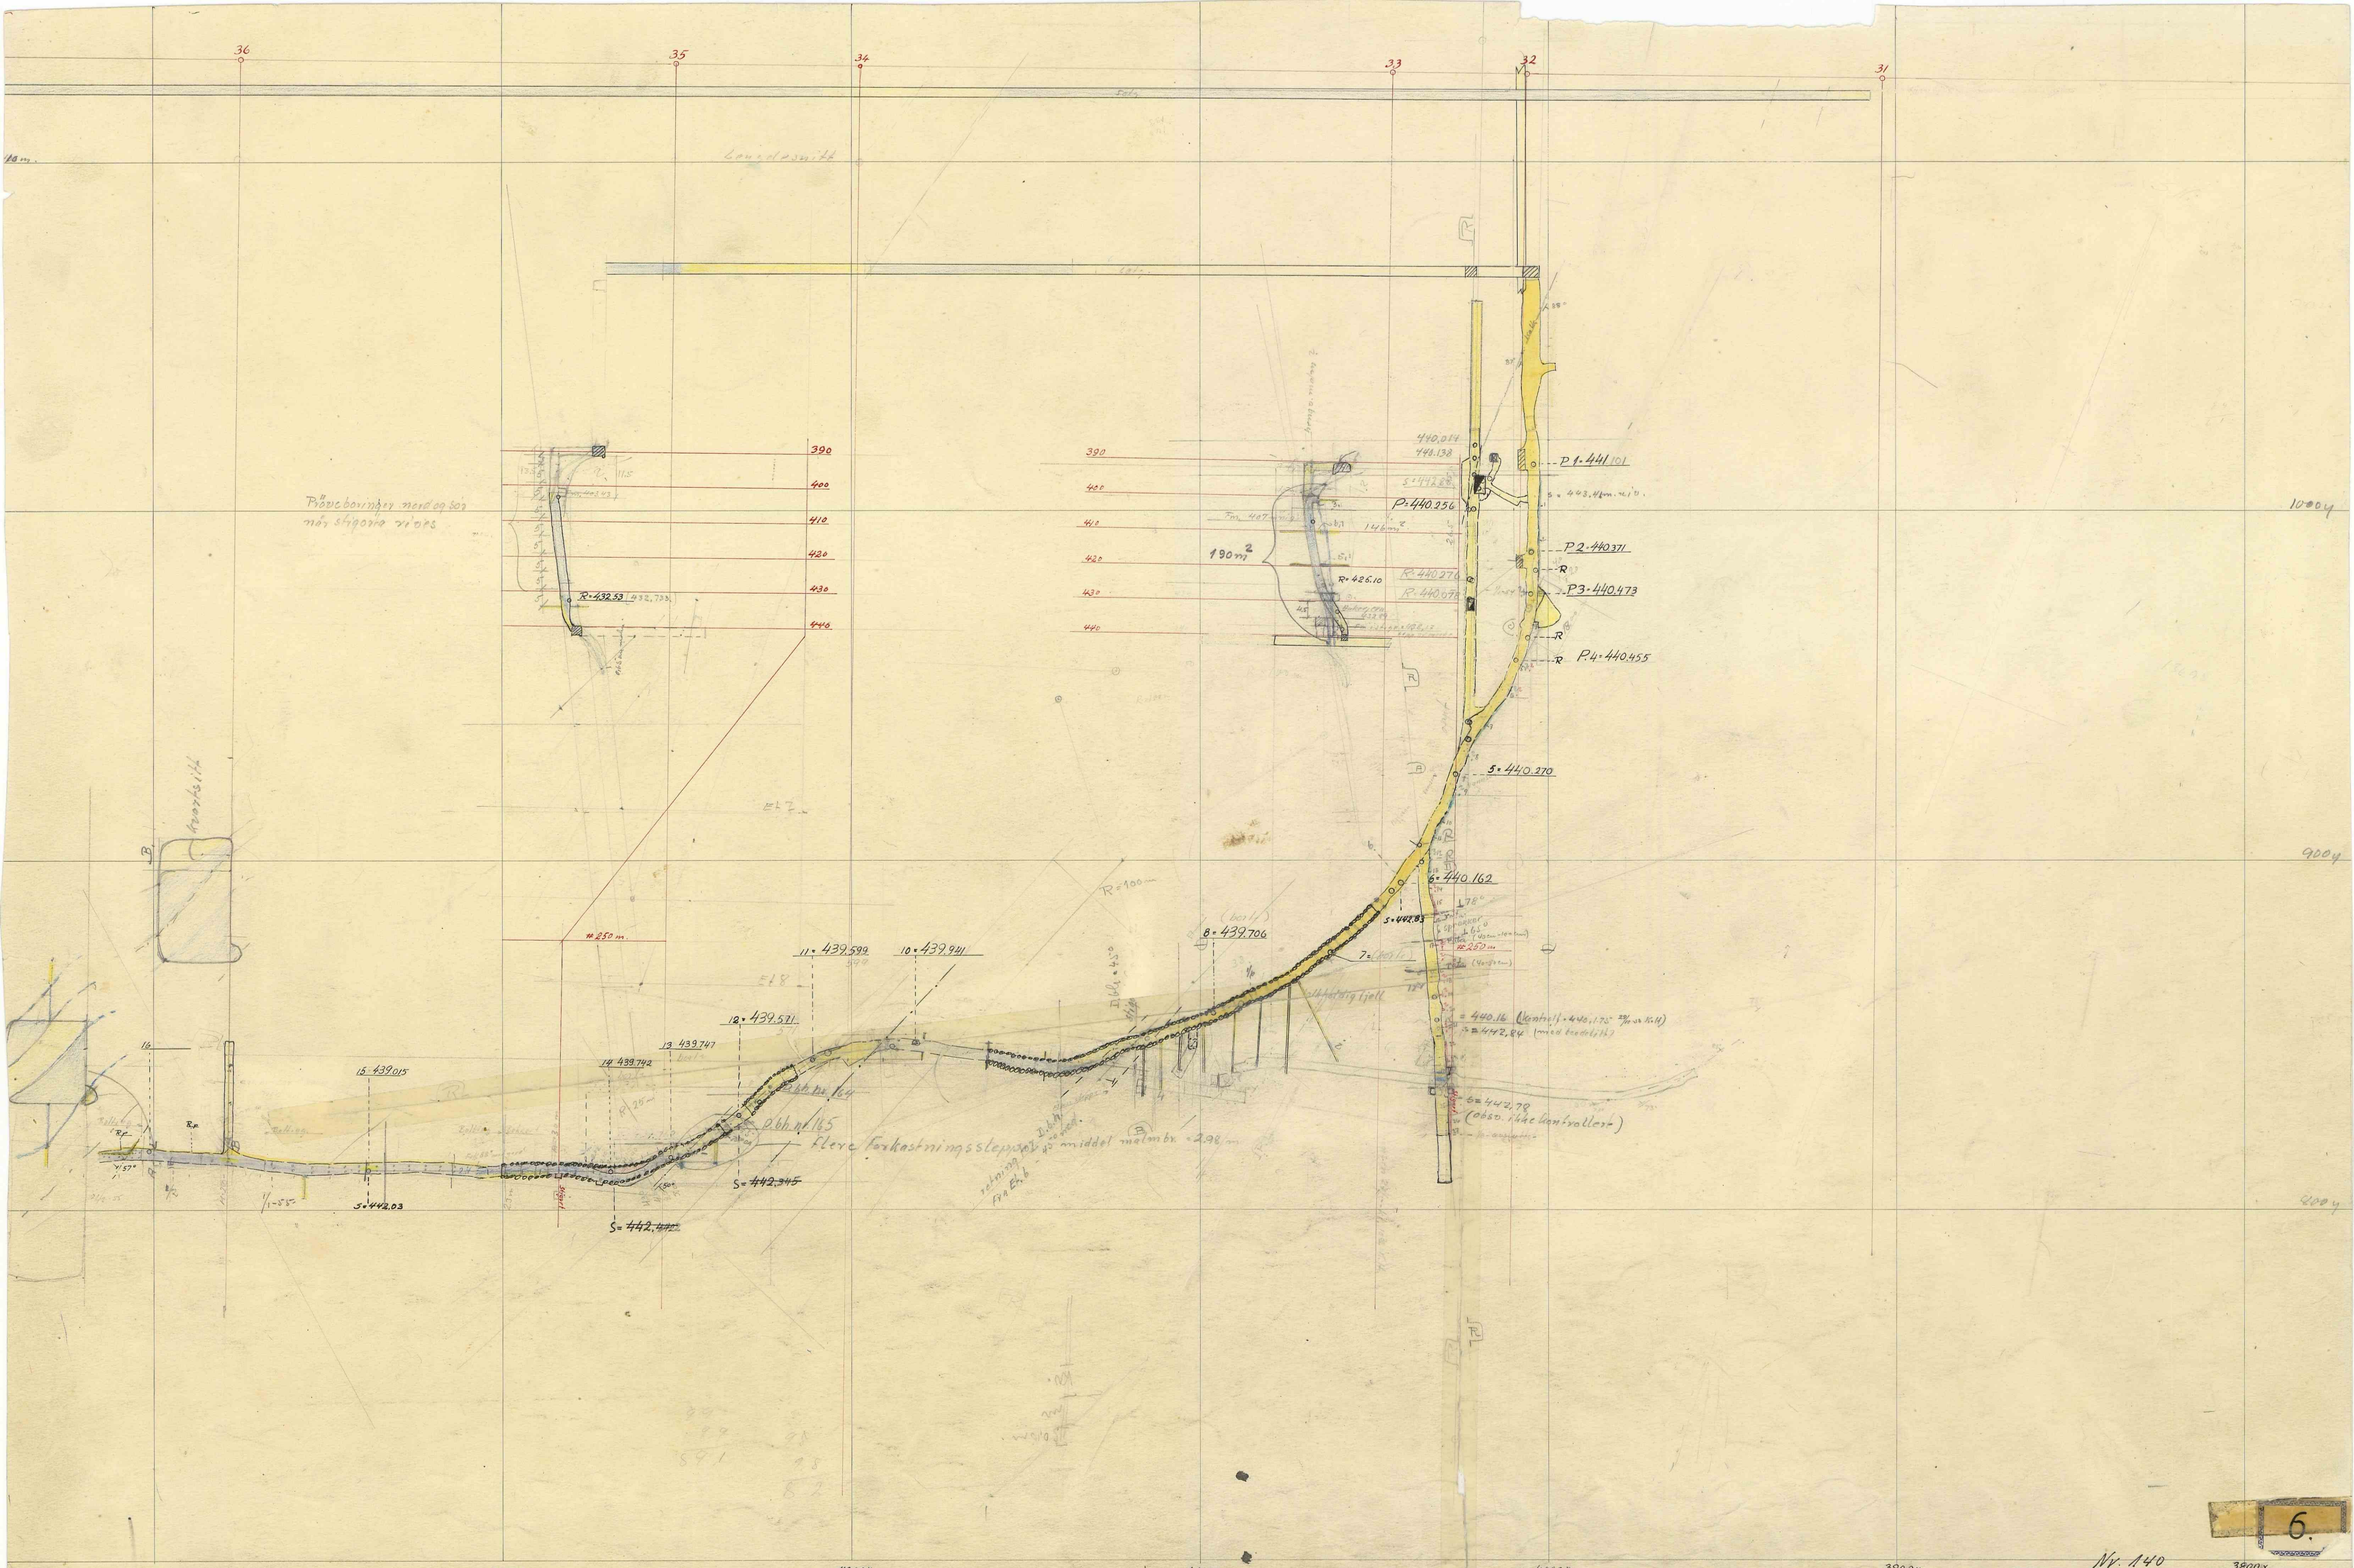

6

Plan fra	Nr. 140	3800x
Profil	m. nivå	Skala
		1:100
Fosdalens Bergverks A/S		Erstatning for:
M a l m		Skall
		12