


+200 60 80 100 120 140 160 180 200 220 240 260 280

+180 BH 11 Koord. 786 Ø, 1805, H=35 m. DBH 59 Koord. 784 Ø, 1835, H=3 m.

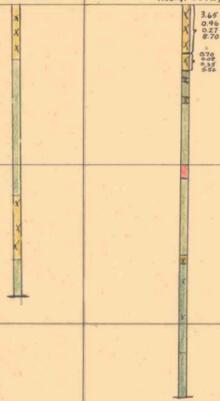

+160
+140

+120
+100

+80
+60


+40
+20

0
-20

-40
-60

-80
-100

-120

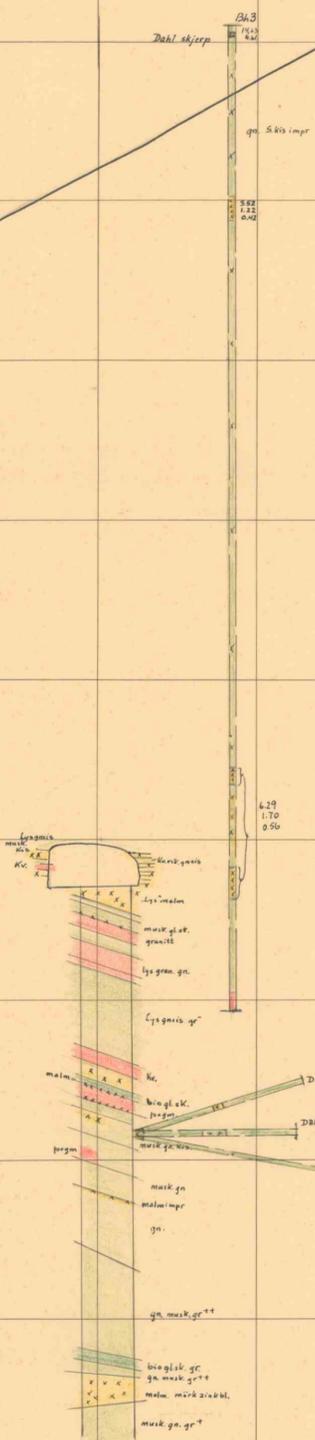

Profil 770 Ø

BH 3 Koord. 796 Ø
DBH 9-11 -- 780 Ø

M. 1:500