
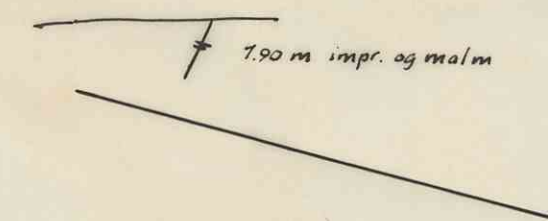


Sidestøpning mot S: ca 15°
(jfr prof. Th. Vogt)


Tverrprofiler:

Bh A3

Bh A1


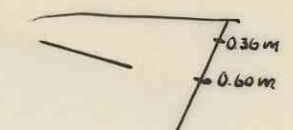


Bh A2

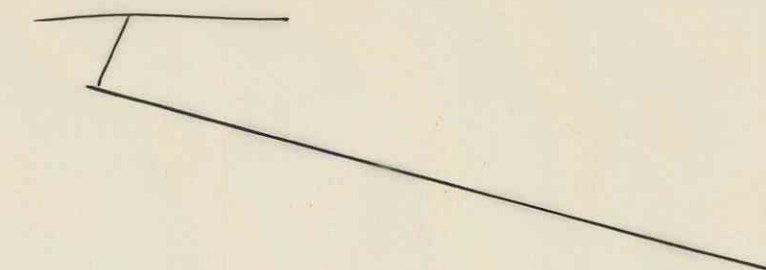




Bh 3

Bh 4

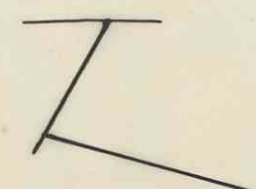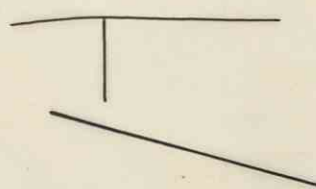

Bh 5

Bh 6

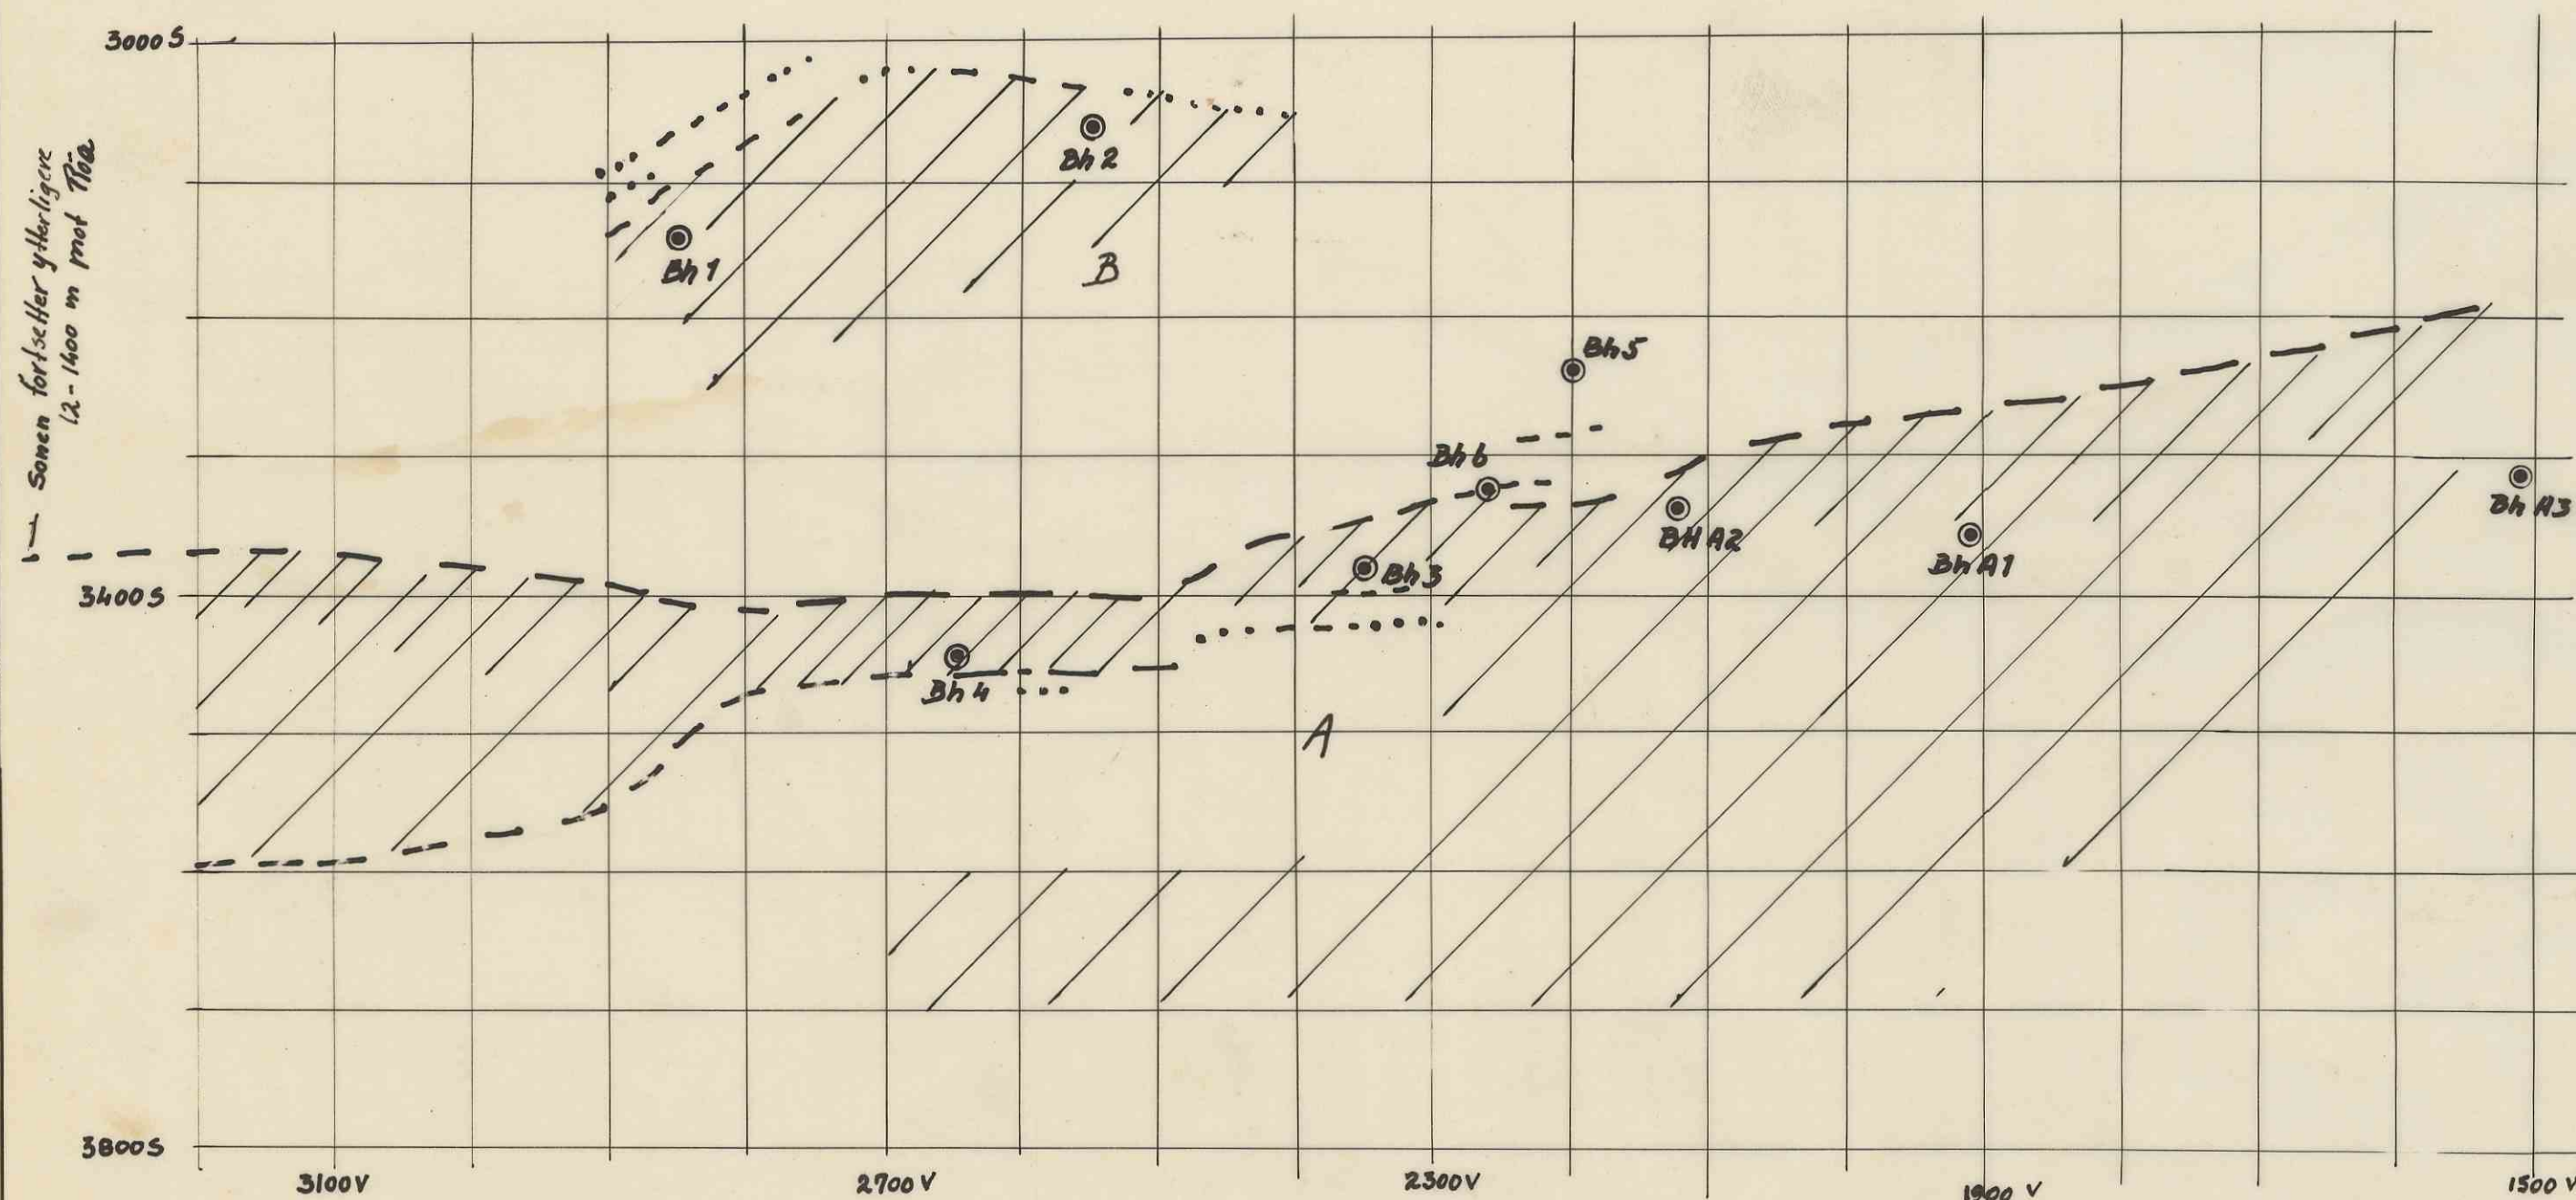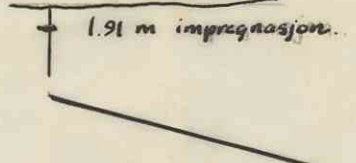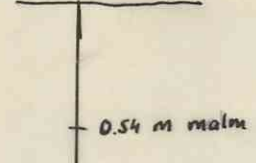

Totalt indikationsareal:		1: I horisont. pl.	2: I planetter fallet
Indikasjon A:		ca 300 mål	ca 315 mål
- 4 - B:		50 -"	52 -"

Boringer på indikasjonene syd for Kongens grube.		Målestokk	Ter-n. P.S.	1/2-1952
		1:5000	Ind. R.J.	42 -"
			Jfr.	
A/s Røros Kobberværk		Erstatning for:		
1952		K6-12		
		Erstattet av:		