


772
38

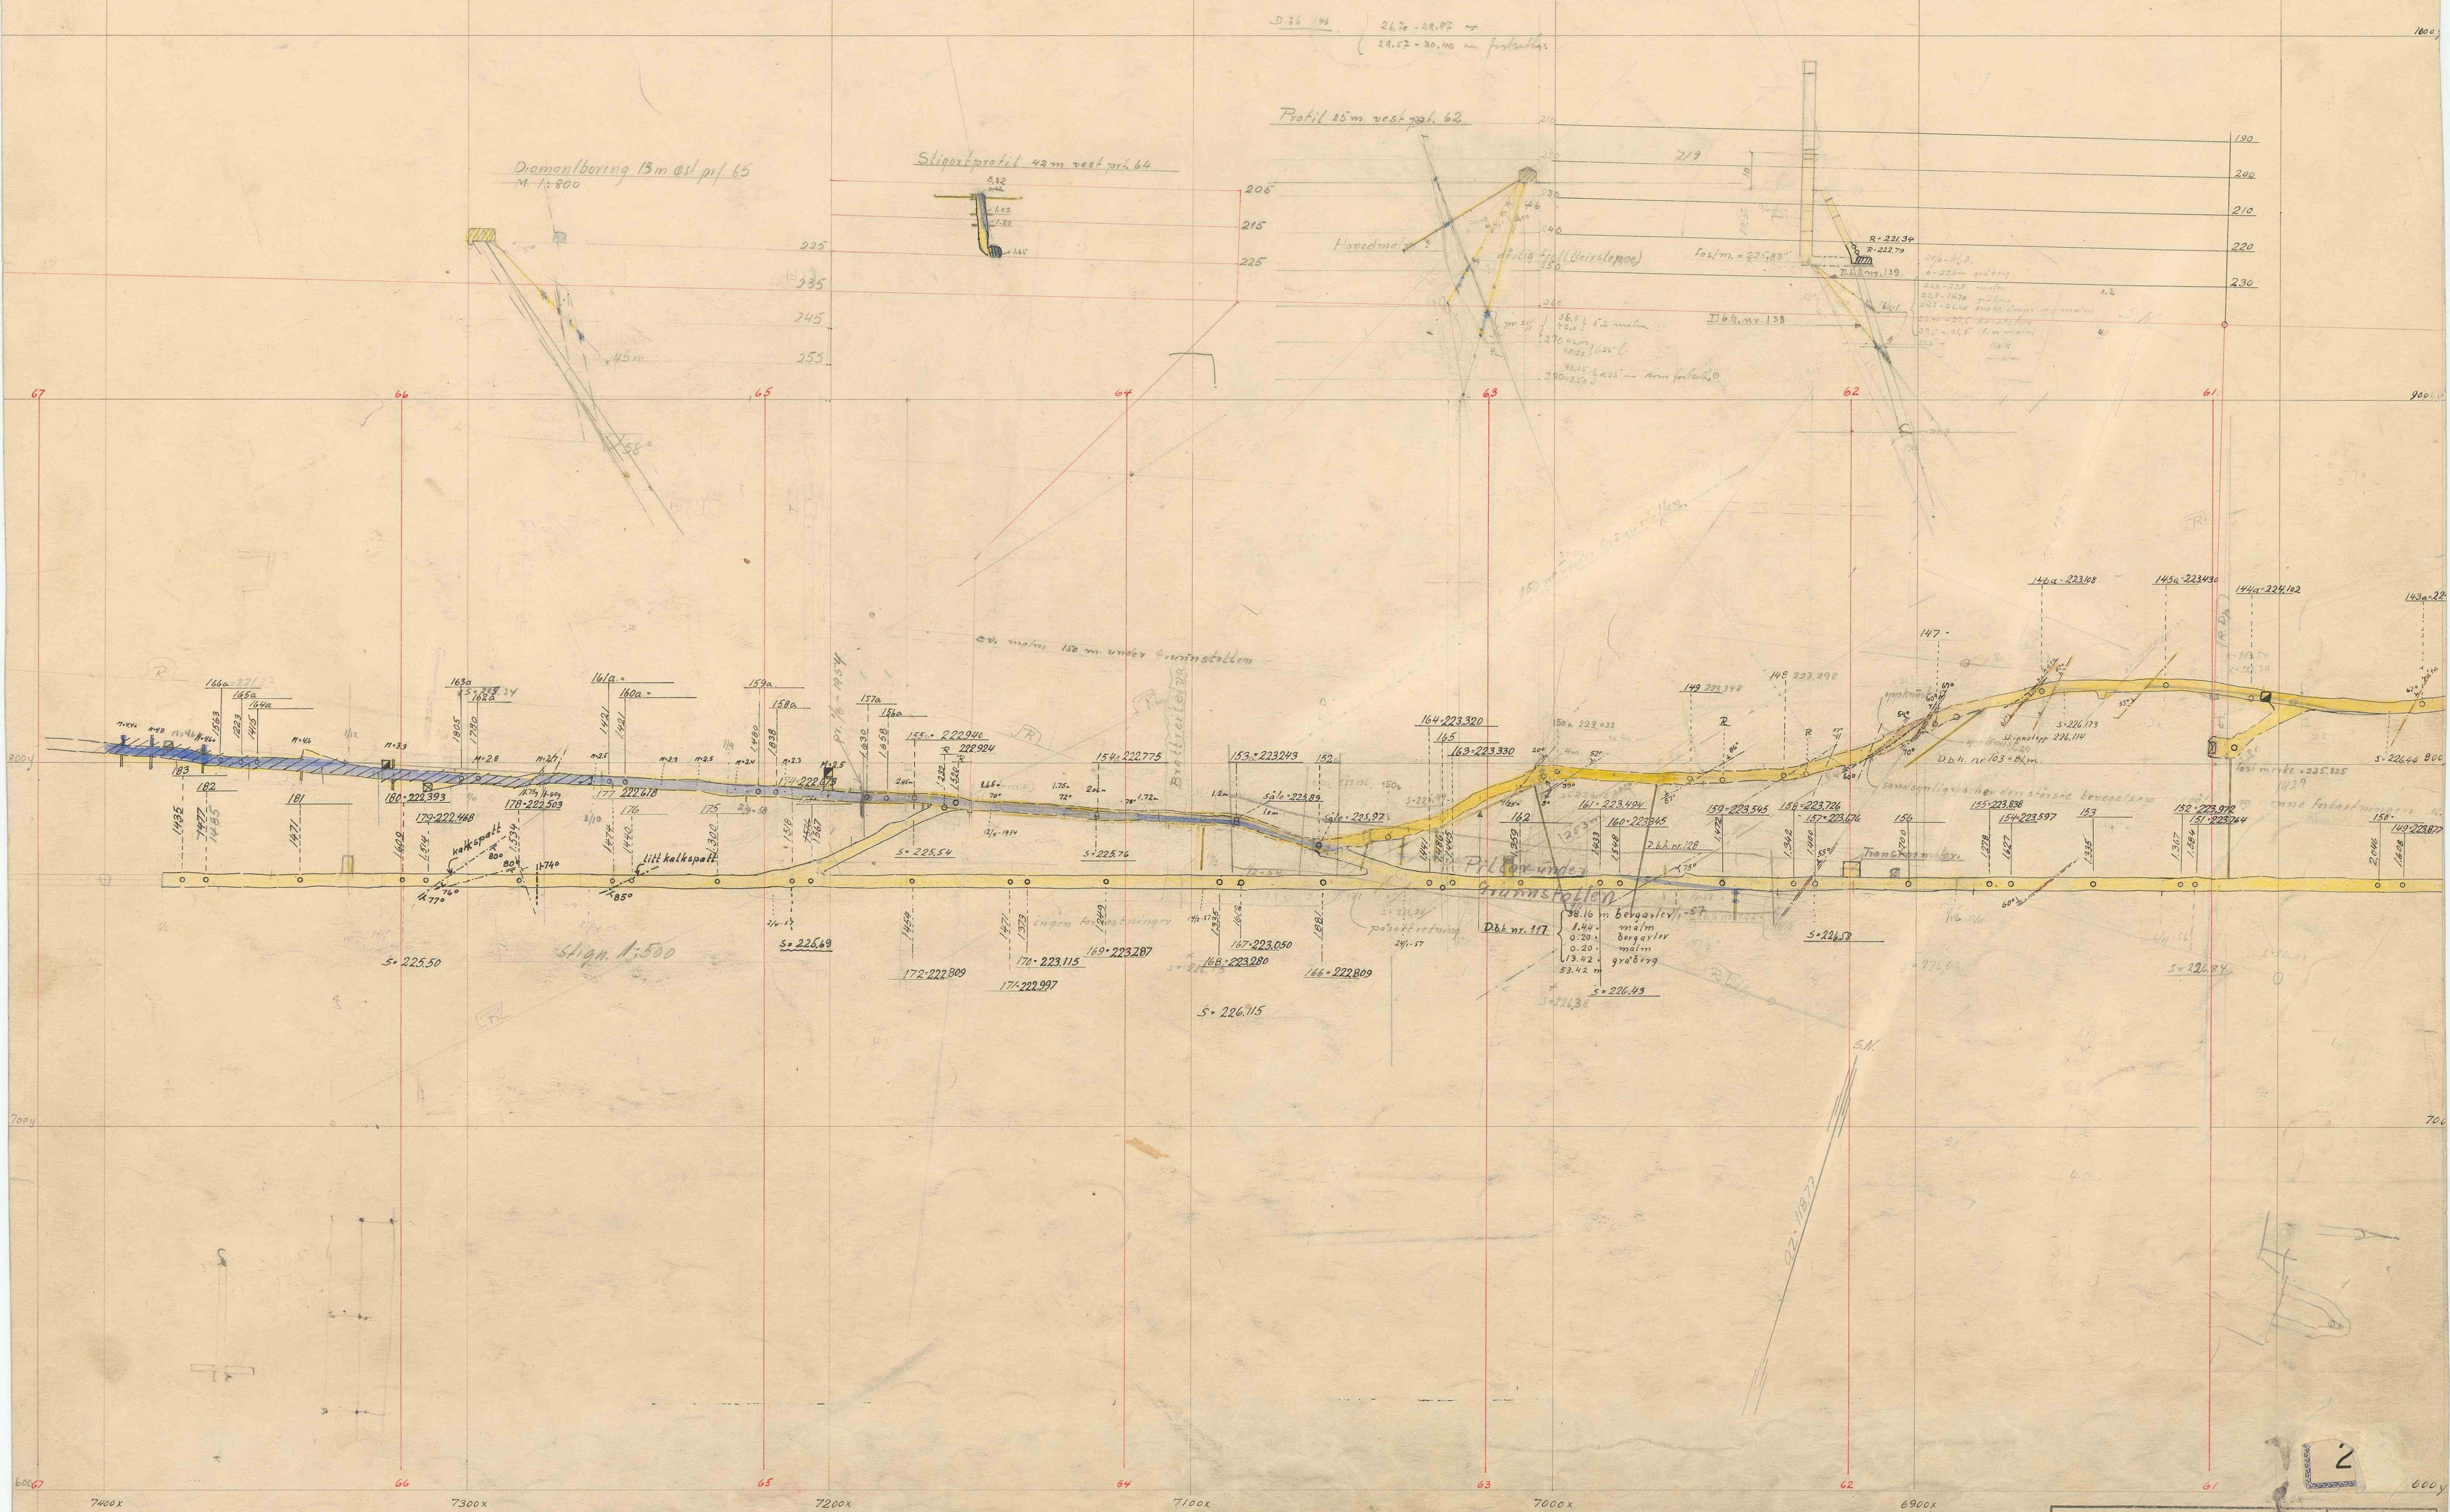

Plan fra Grunnstollen m. nivå	Skala	Legn.
Profil	1:500	Trac.
Fosdalsens Bergverks A/S	Erstatning for:	Skop
Malm	17.238	Skuff
	Erstatet av:	