


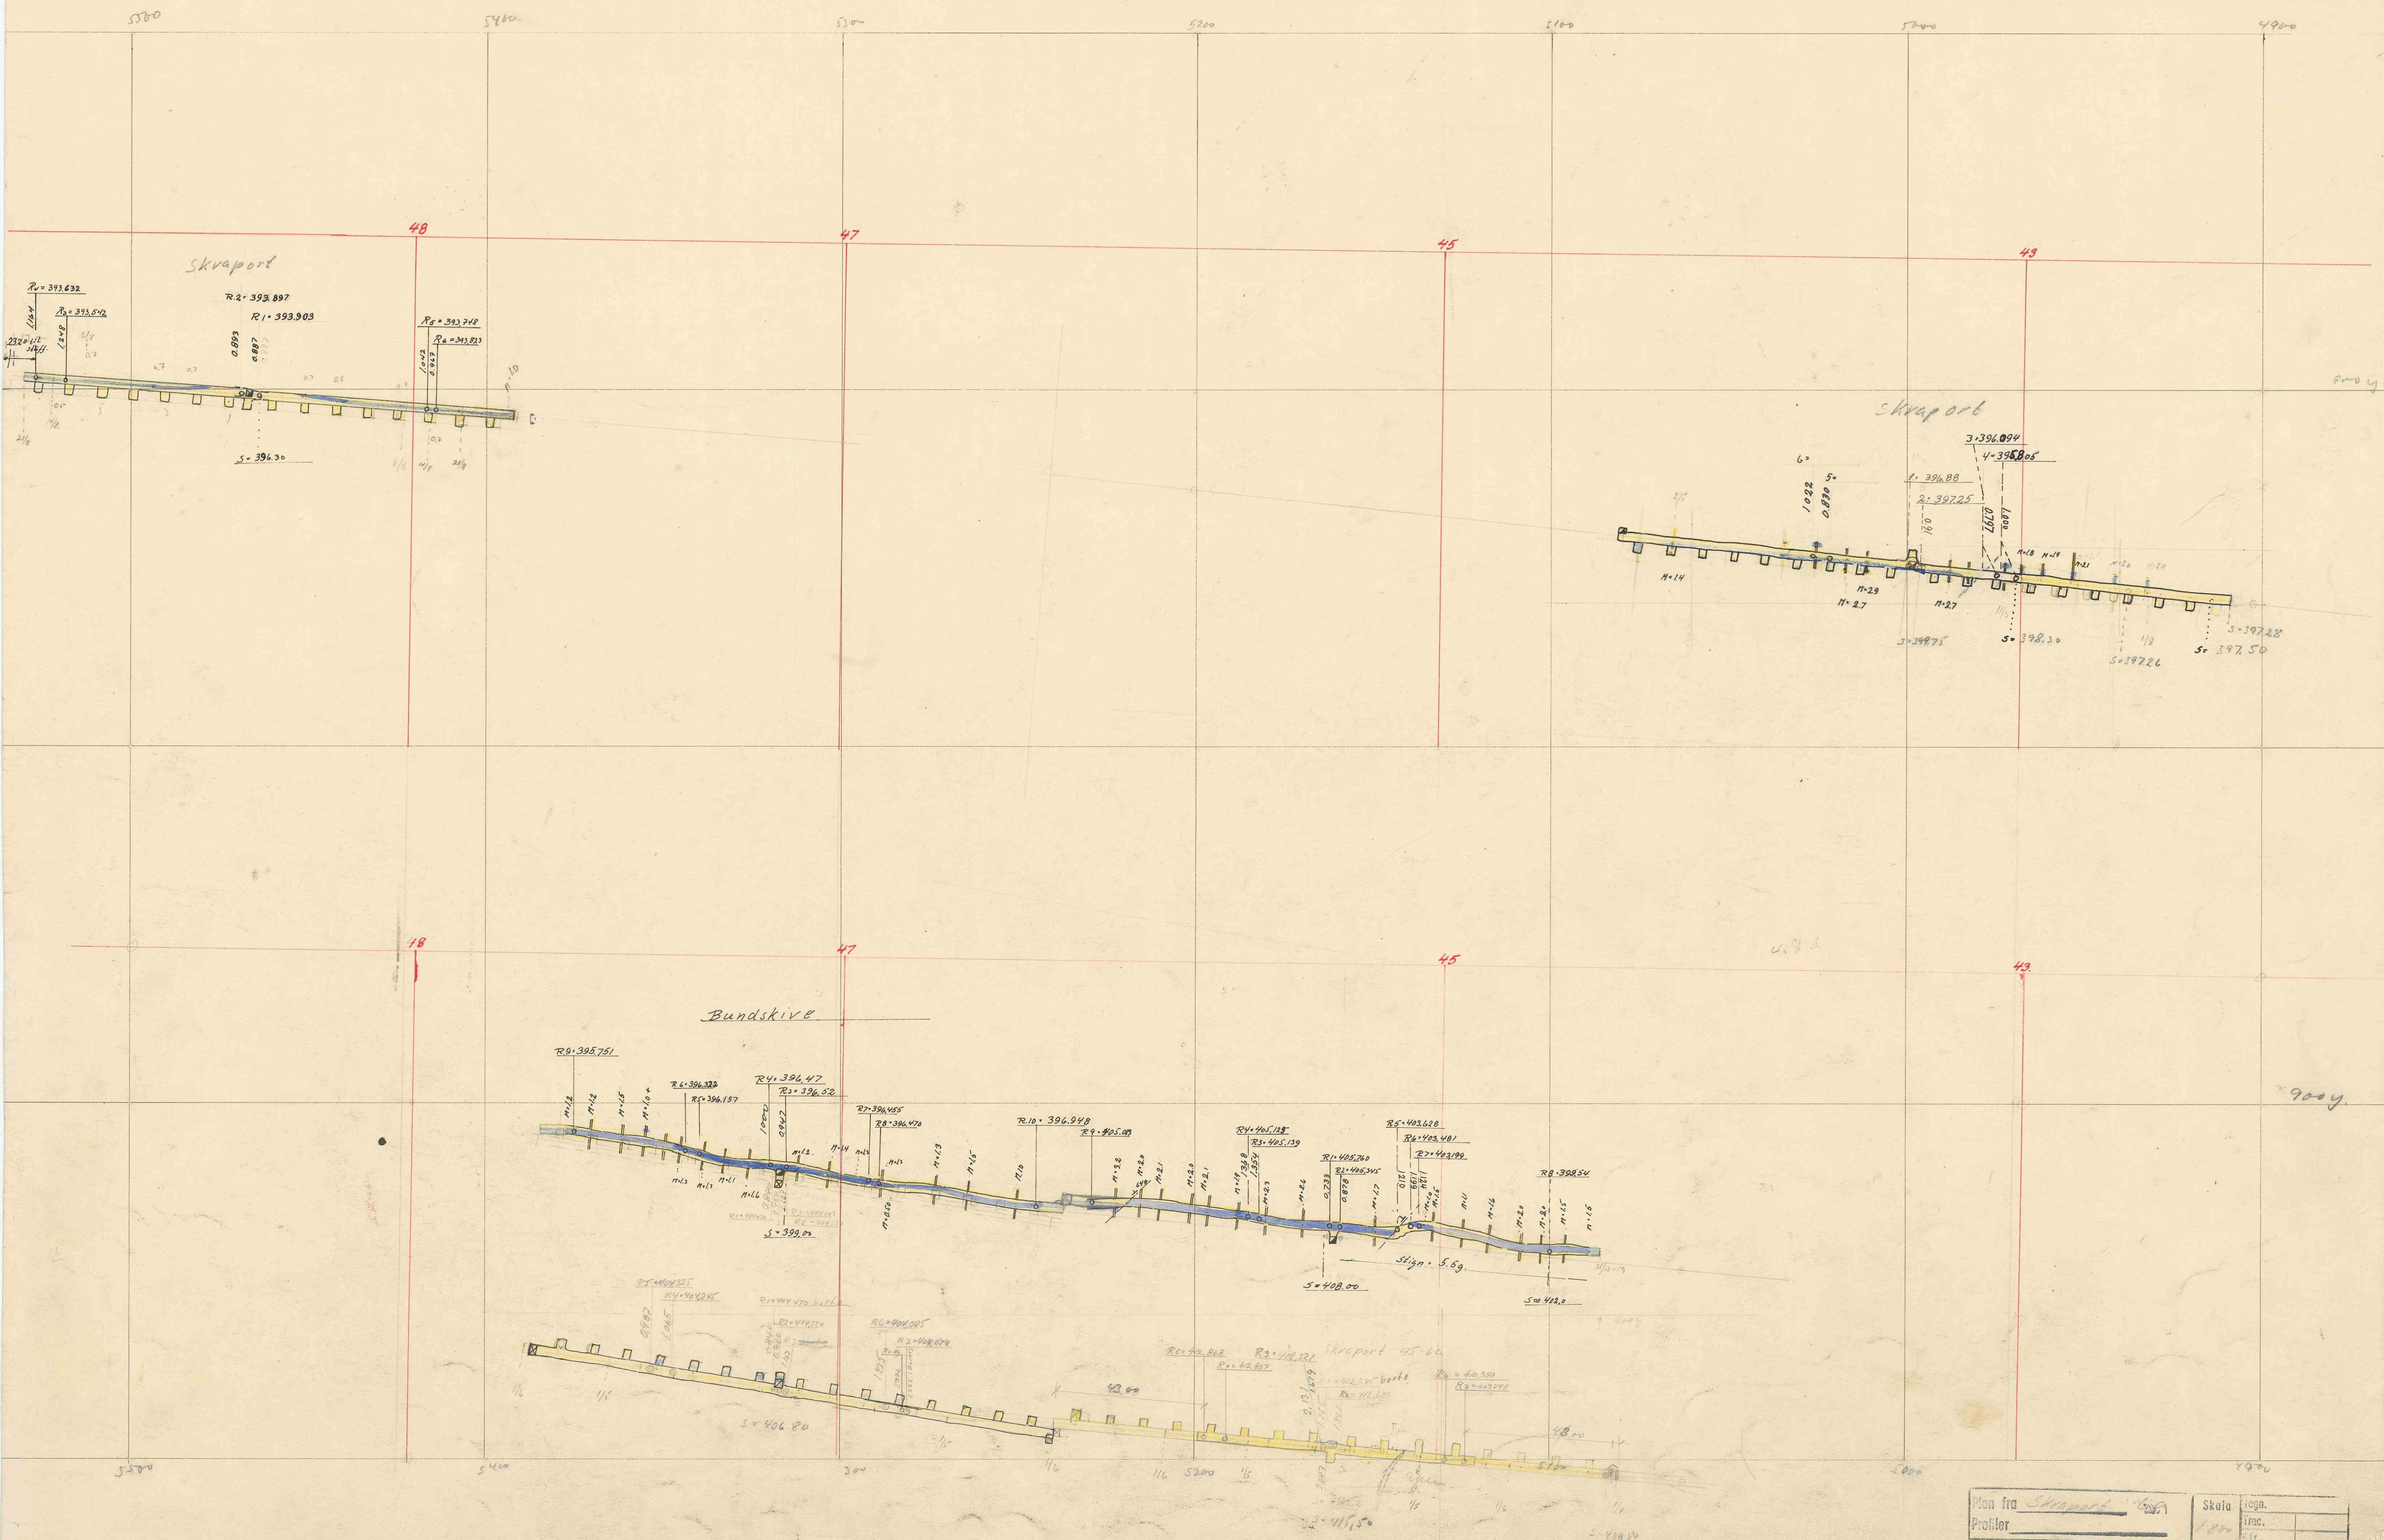

Plan fra <u>Skrapet</u>	Kaala	1890.
Profil	1890.	1890.
Fosdalens Bergverks A/S	retning for:	
Malm	nr. 231	
	Erstatet af:	