


Lengdeprofil

Tverrprofiler

Tverrprofil 6 m øst prof. 47

Tverrprofil 27 m vest prof. 45

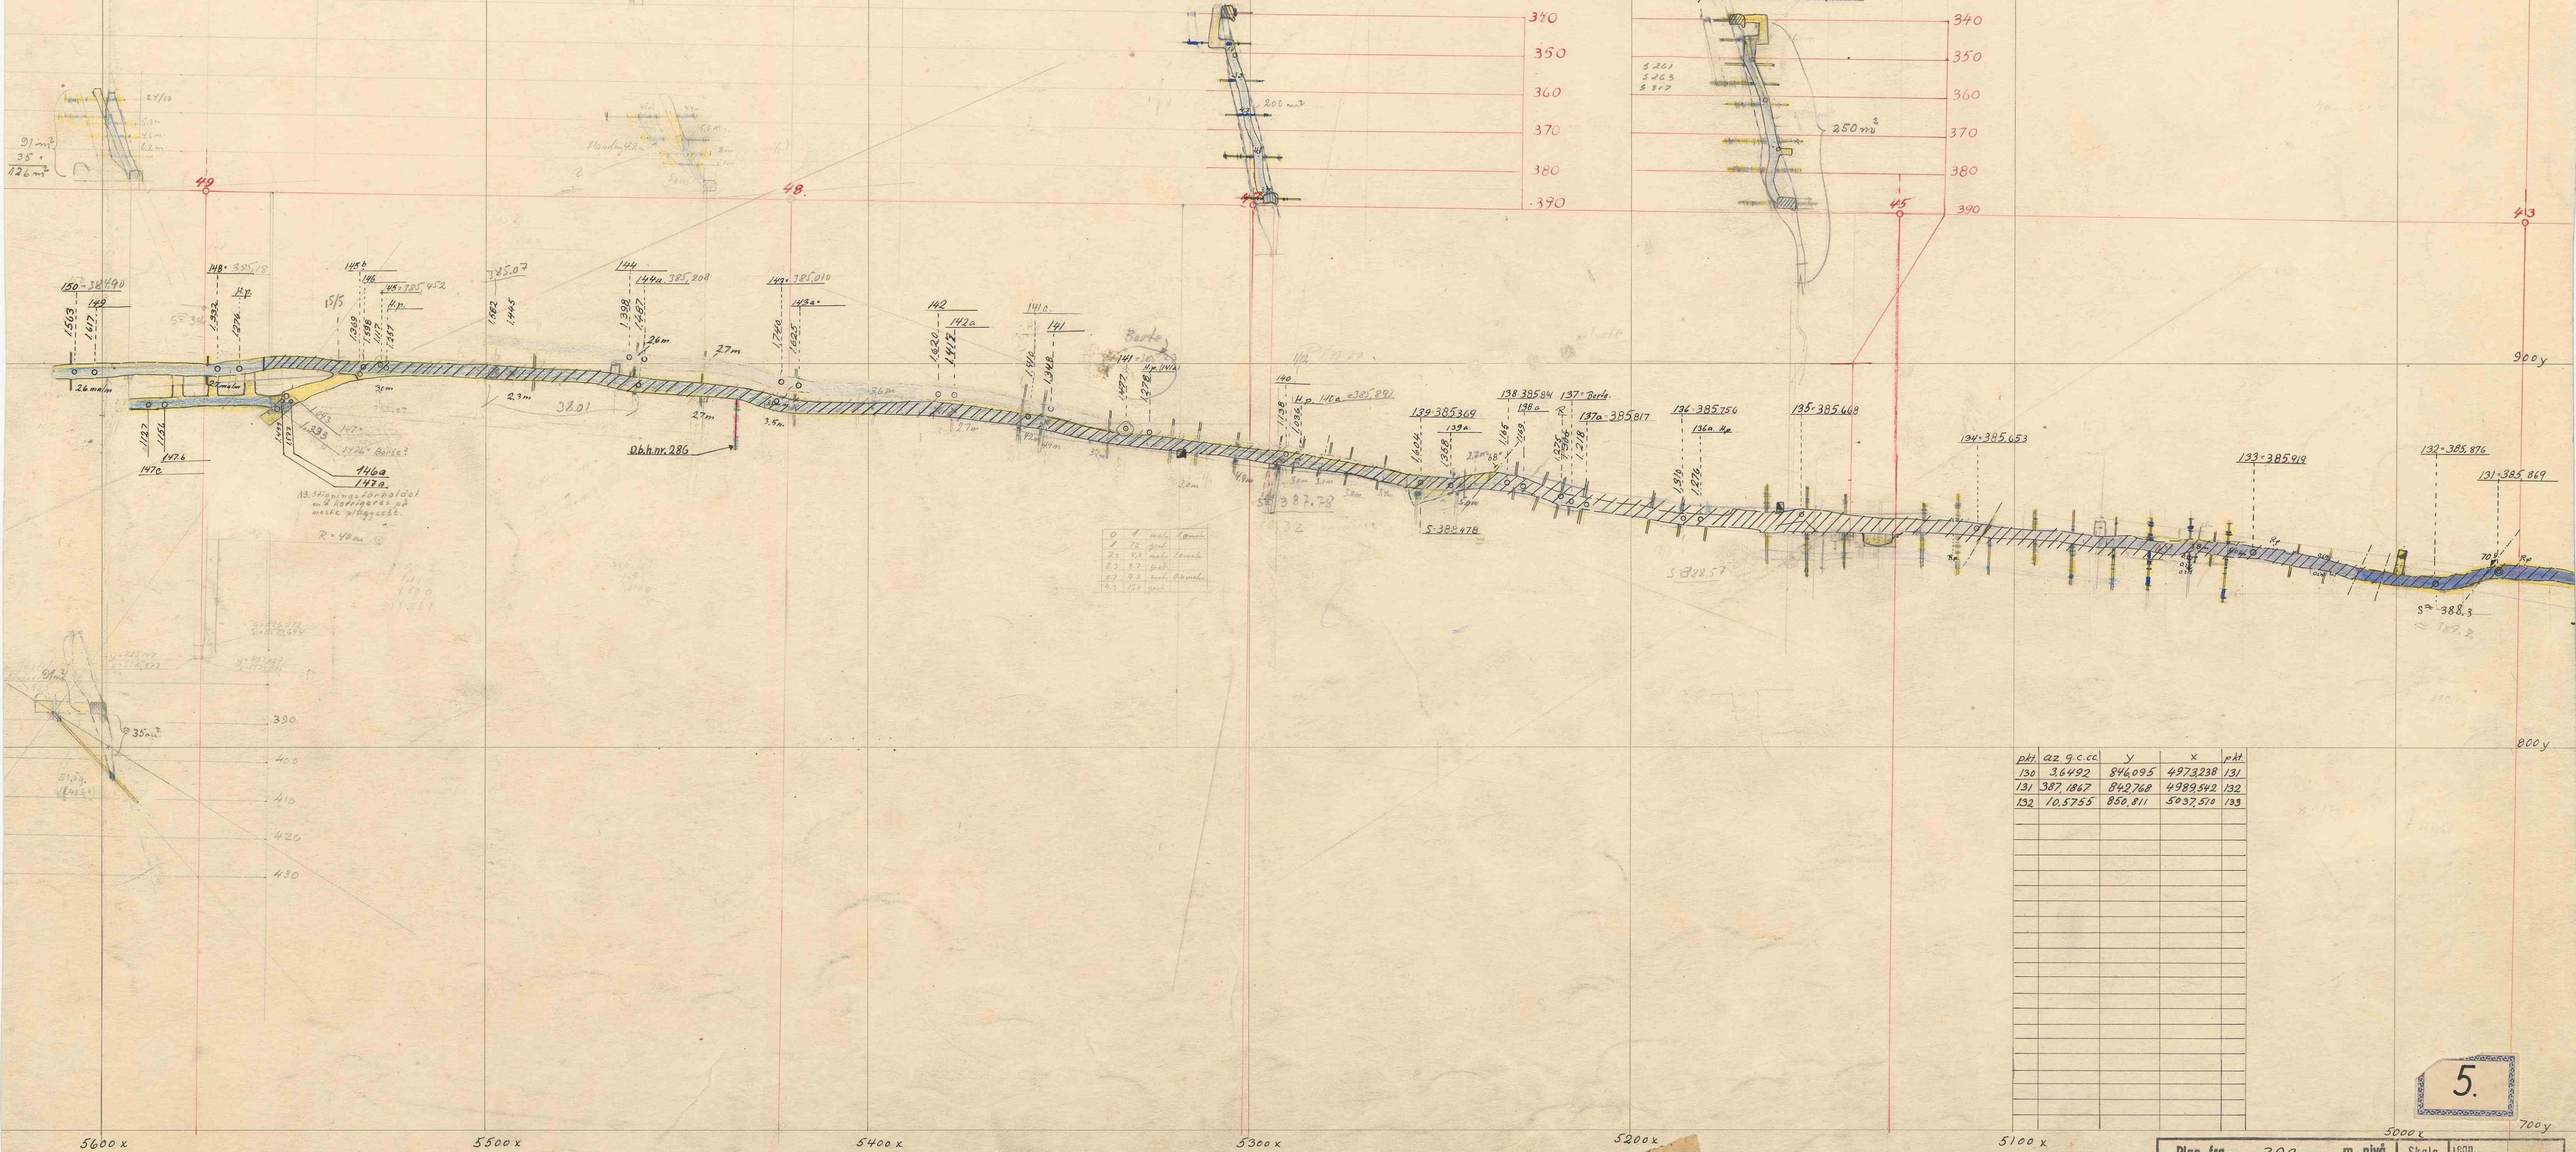

pkt.	az g.c.c.	y	x	pkt.
130	38492	846095	4973238	131
131	3871867	842768	4989542	132
132	105755	850811	5037510	133

5.

Plan fra	393	m. nivå	Skala	egn.
Profil	43 - 49		1:800	Trac.
Fosdalens Bergverks A/S			Erstatning for:	Skuff
Malm			Nr. 228	