


Stigatprofil 11m. vest. pr. 98

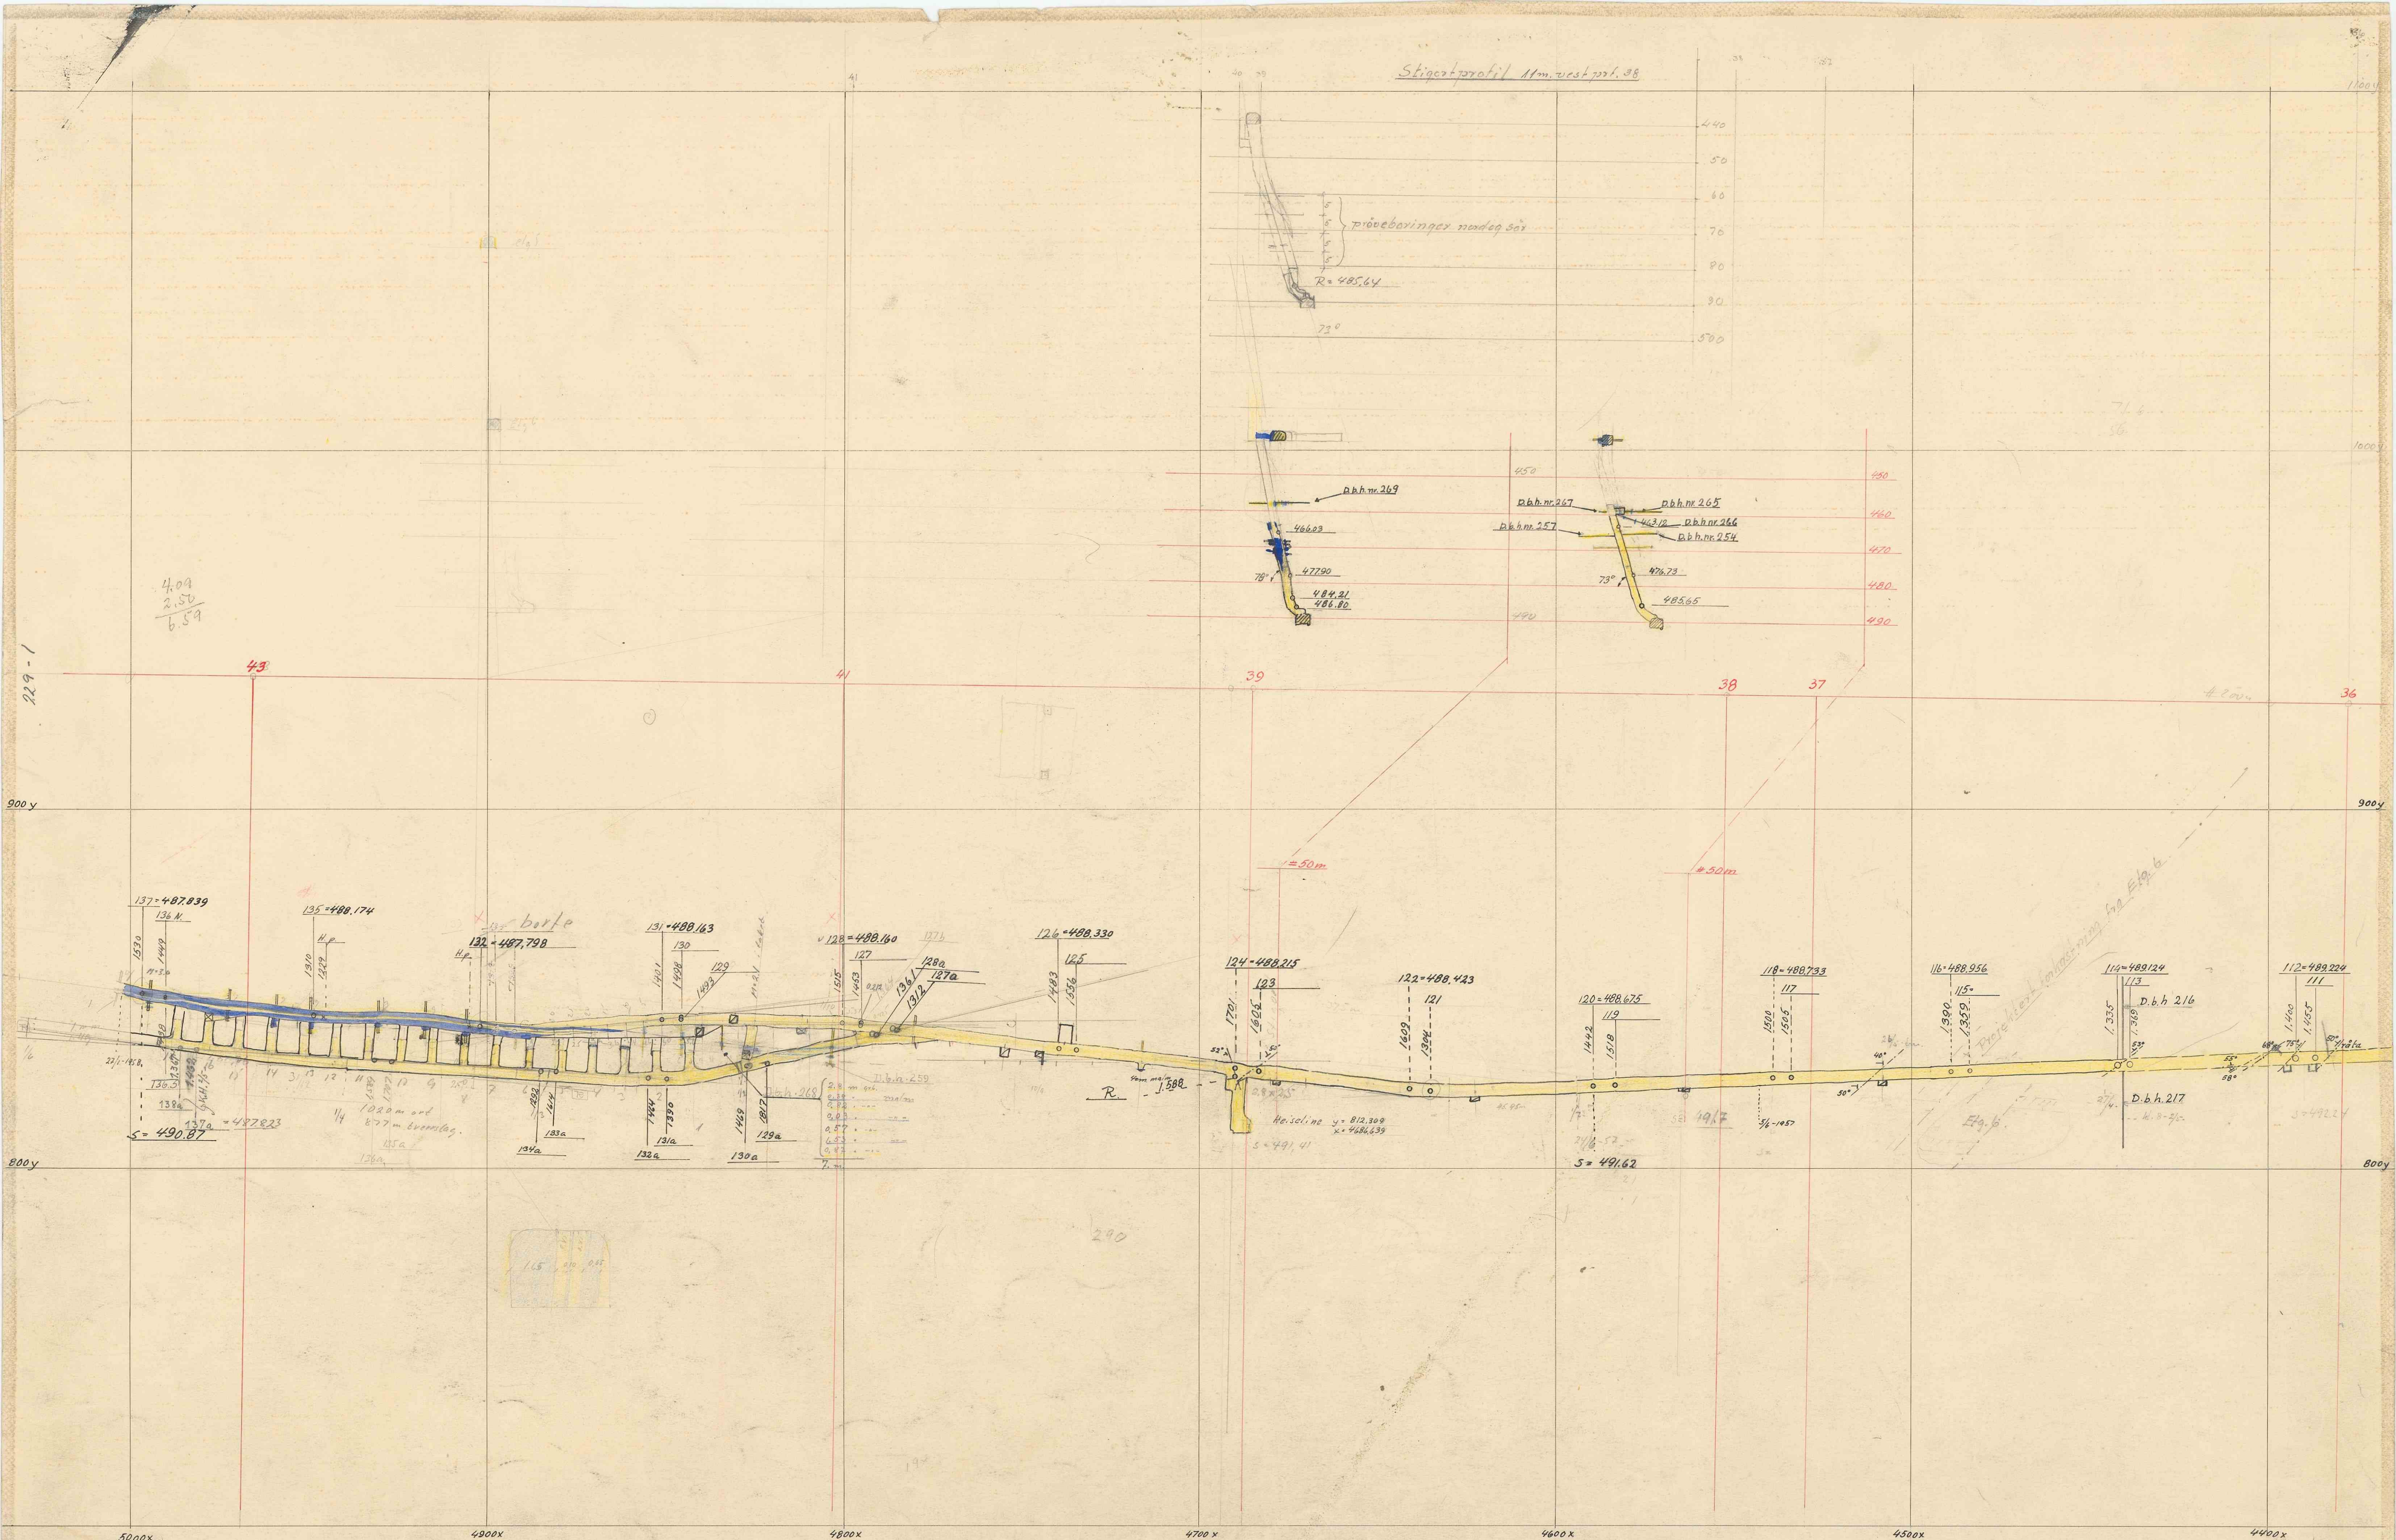

Plan fra	Etg. 7	Skala	1:800
Profil	36-43	1:800	
Fosdalens Bergverks A/S		Nr. 213-1	
Malm		Grafik nr.	