


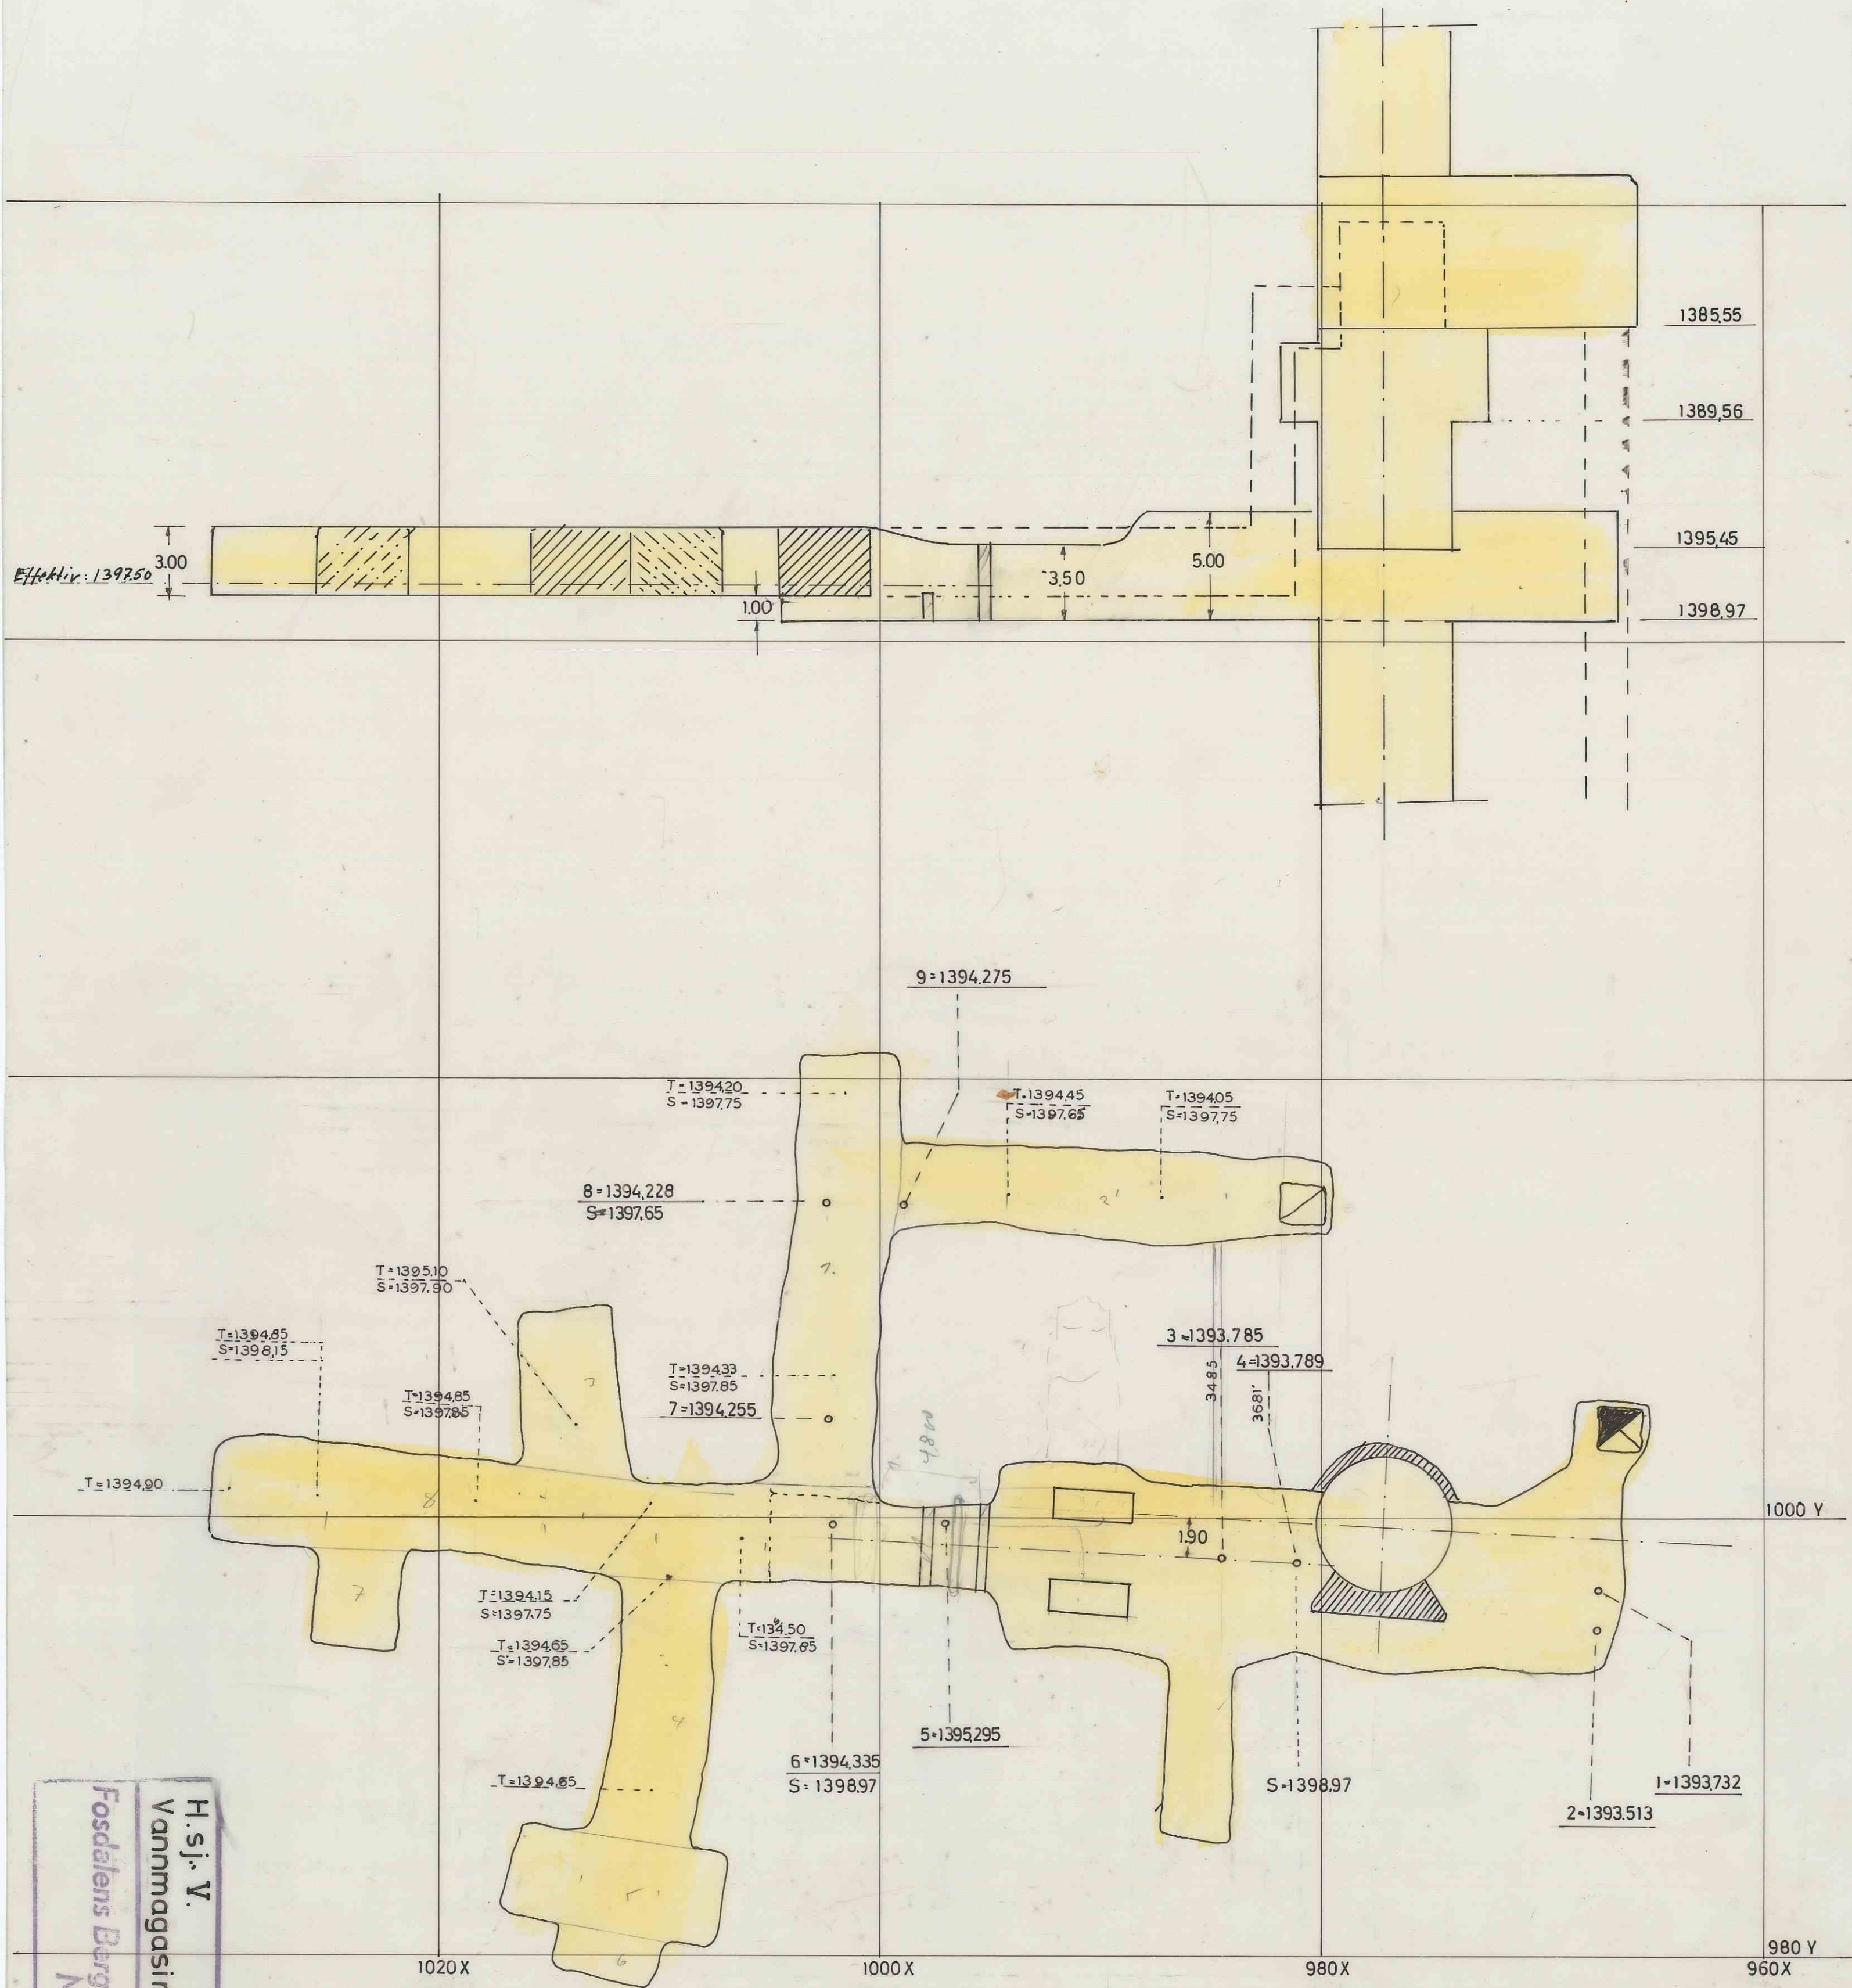

Magasin 1460 m³
 Efektivt vannmagasin 1300 m³

Efekten regnes 1.50 m. over pumpefundament.

Fosdalens Bergverks A/S	
Vannmagasin. 139897.mml.	
H.s.j. V.	Stylo
1:200	Legn. d.r. 29.9.61
206-2	14.5-67
206-2	