


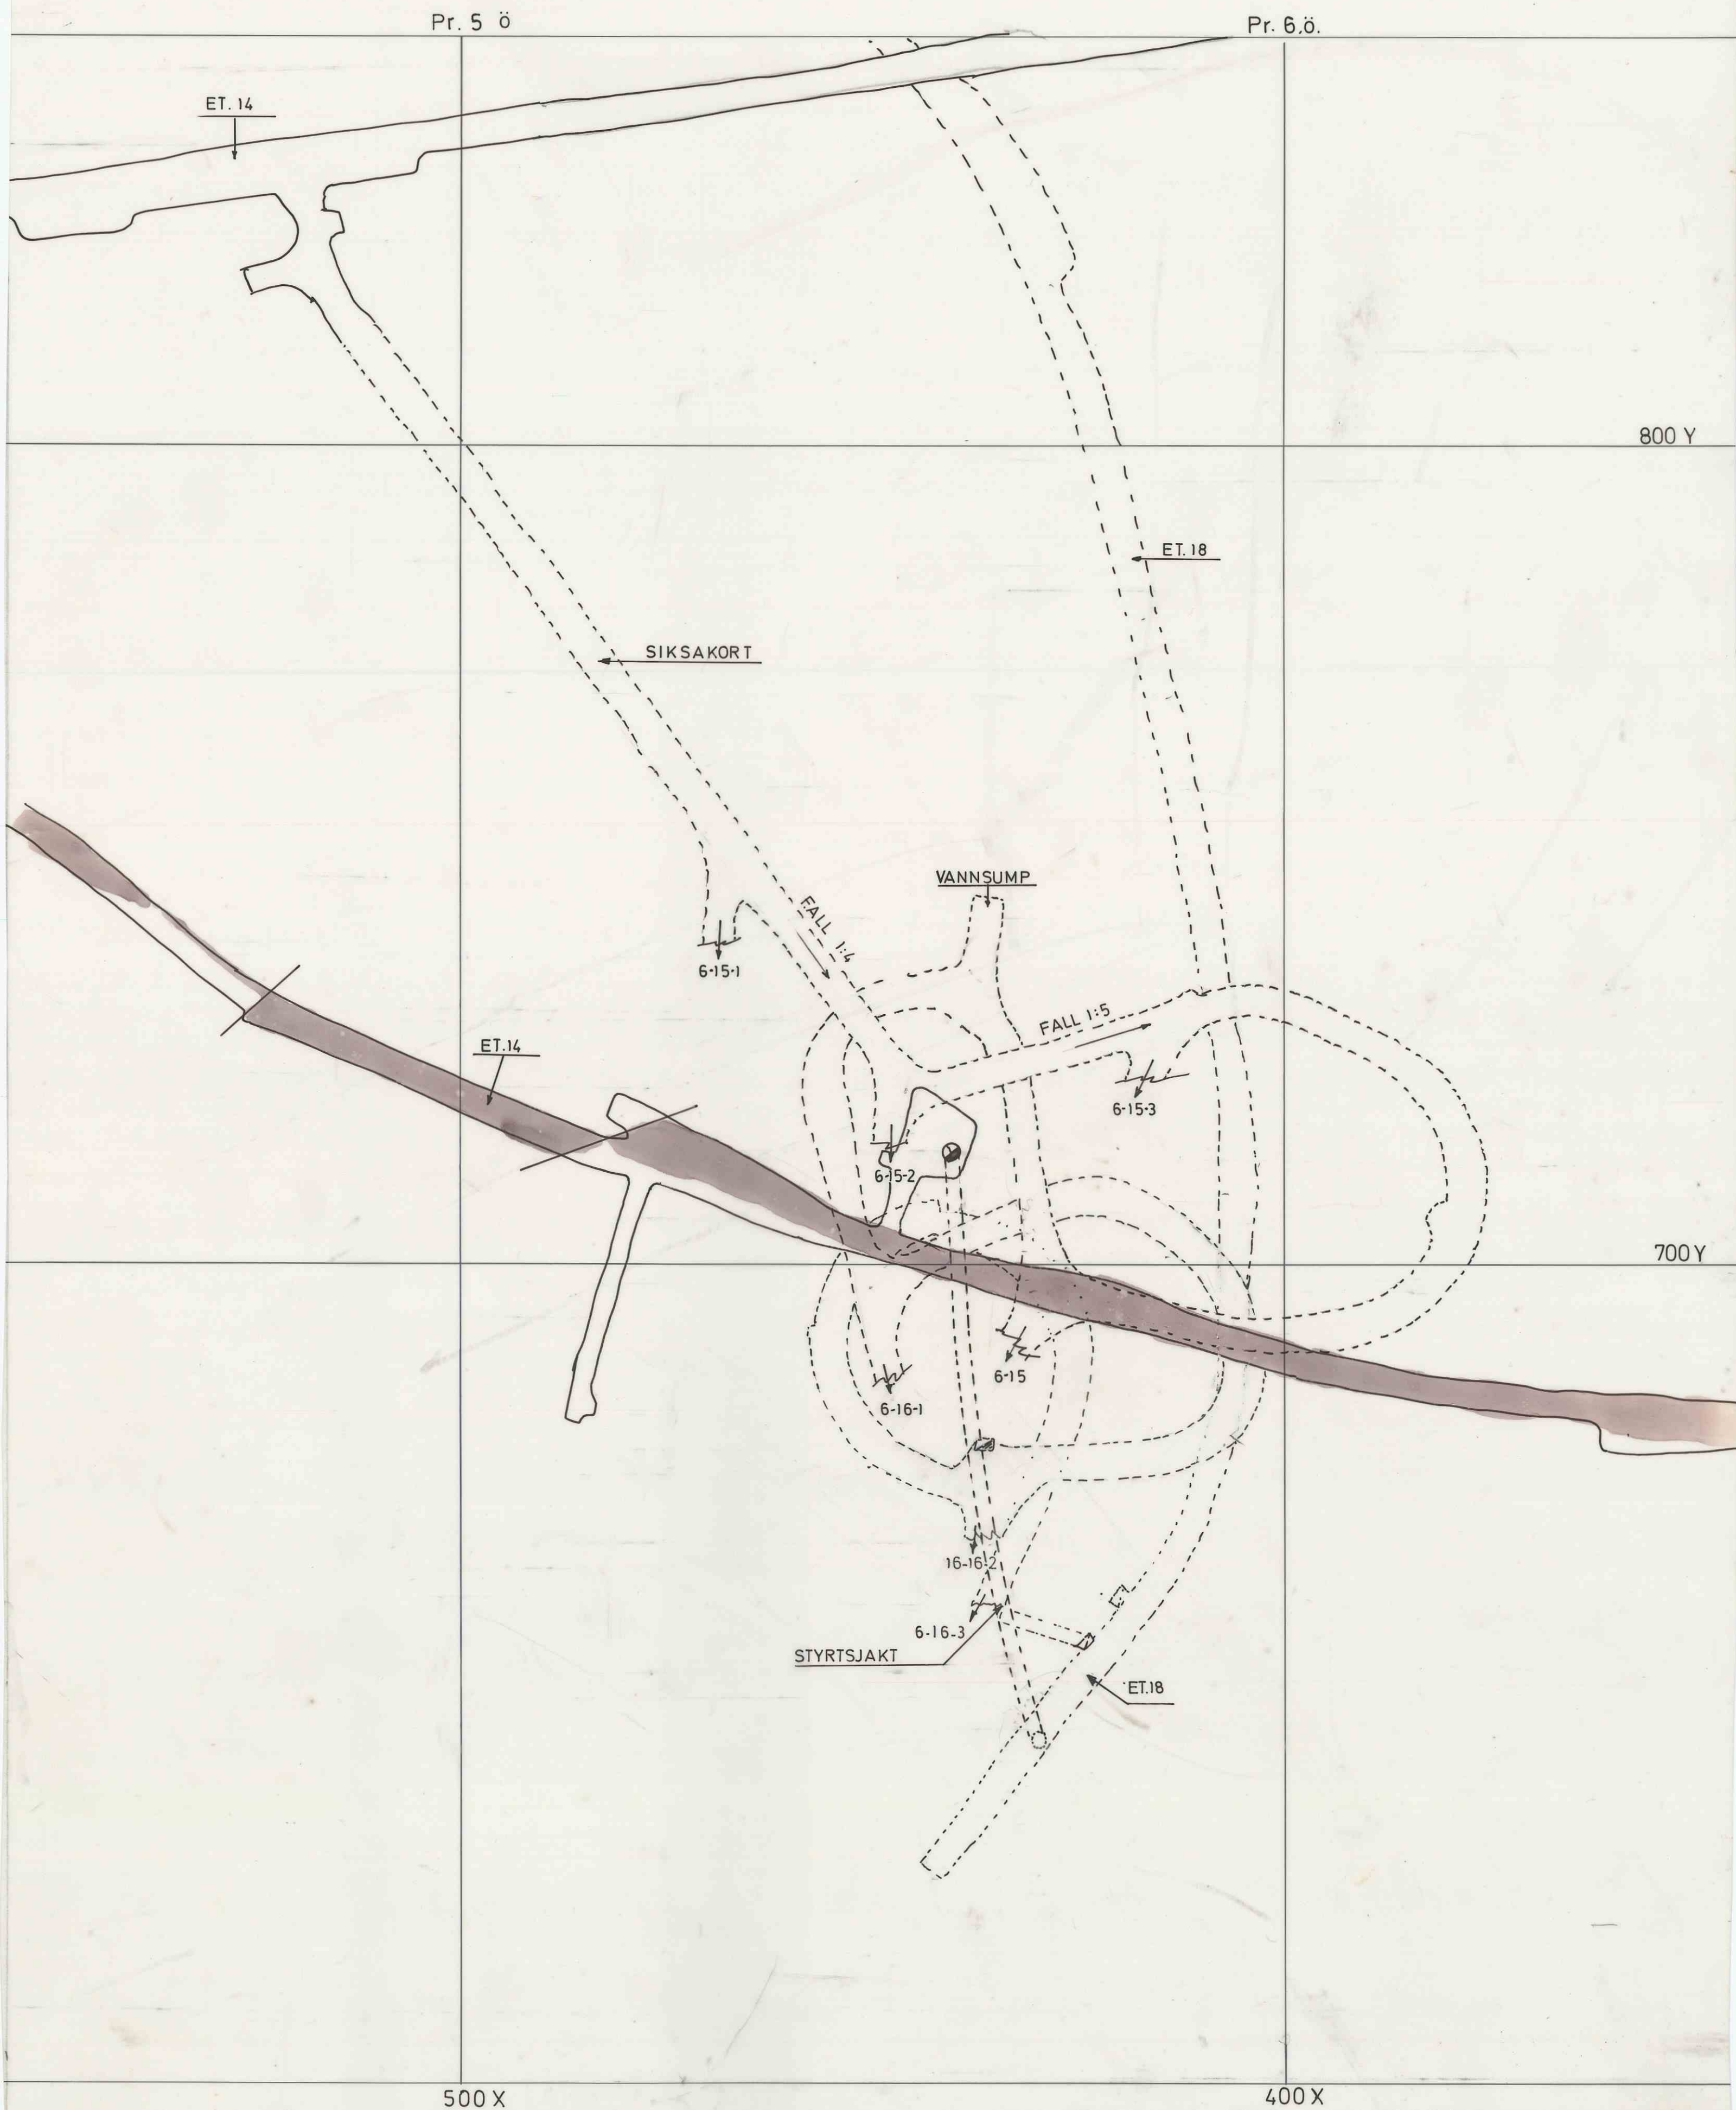

4.ö + 80m. ET.14 SIKSAKORT NEDOVER.	M. 1:500	Opprettet 10.11.80 J.R. Ajourført. 01.10.83 J.R.
Fosdalens Bergverks A/S 7720 MALM	422-2	

SC 0950 6094 765-1