


SYD

NORD

SNITT I STRÖKET

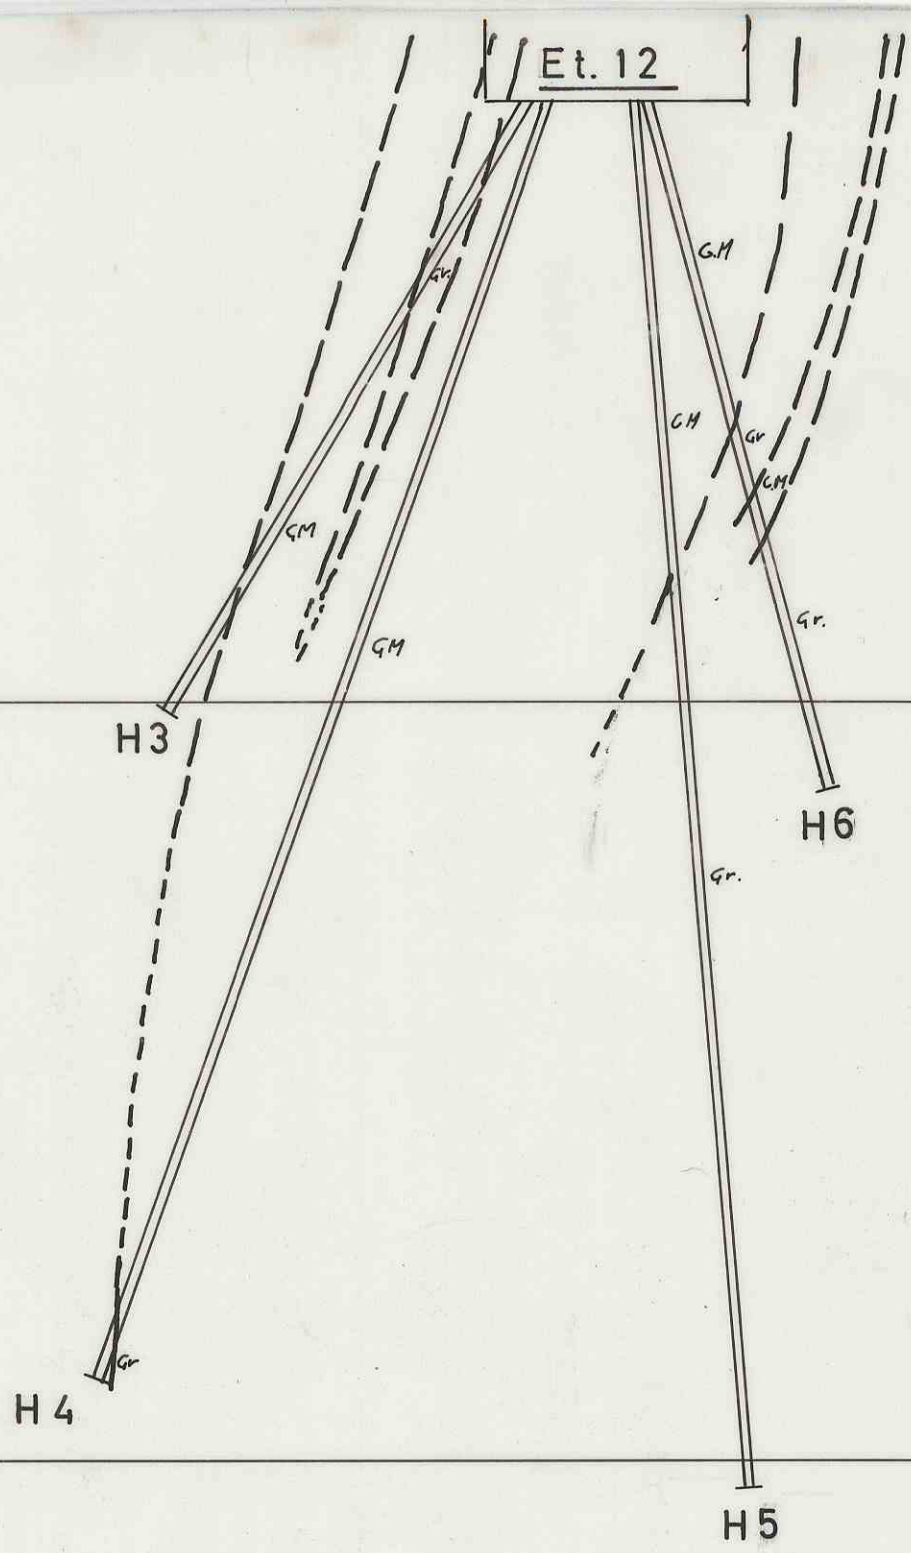

930

940

950

960

970

980

850 Y

BORPROFIL 150 ÷ 13	Skala	Tegn. 22/10-67	
	1:100	Trac.	
Fosdalens Bergverks A/S Malm	Erstatning av:		QL
	288-22		
		Erstattet av:	