


SYD

SNITT I STRÖKET

NORD

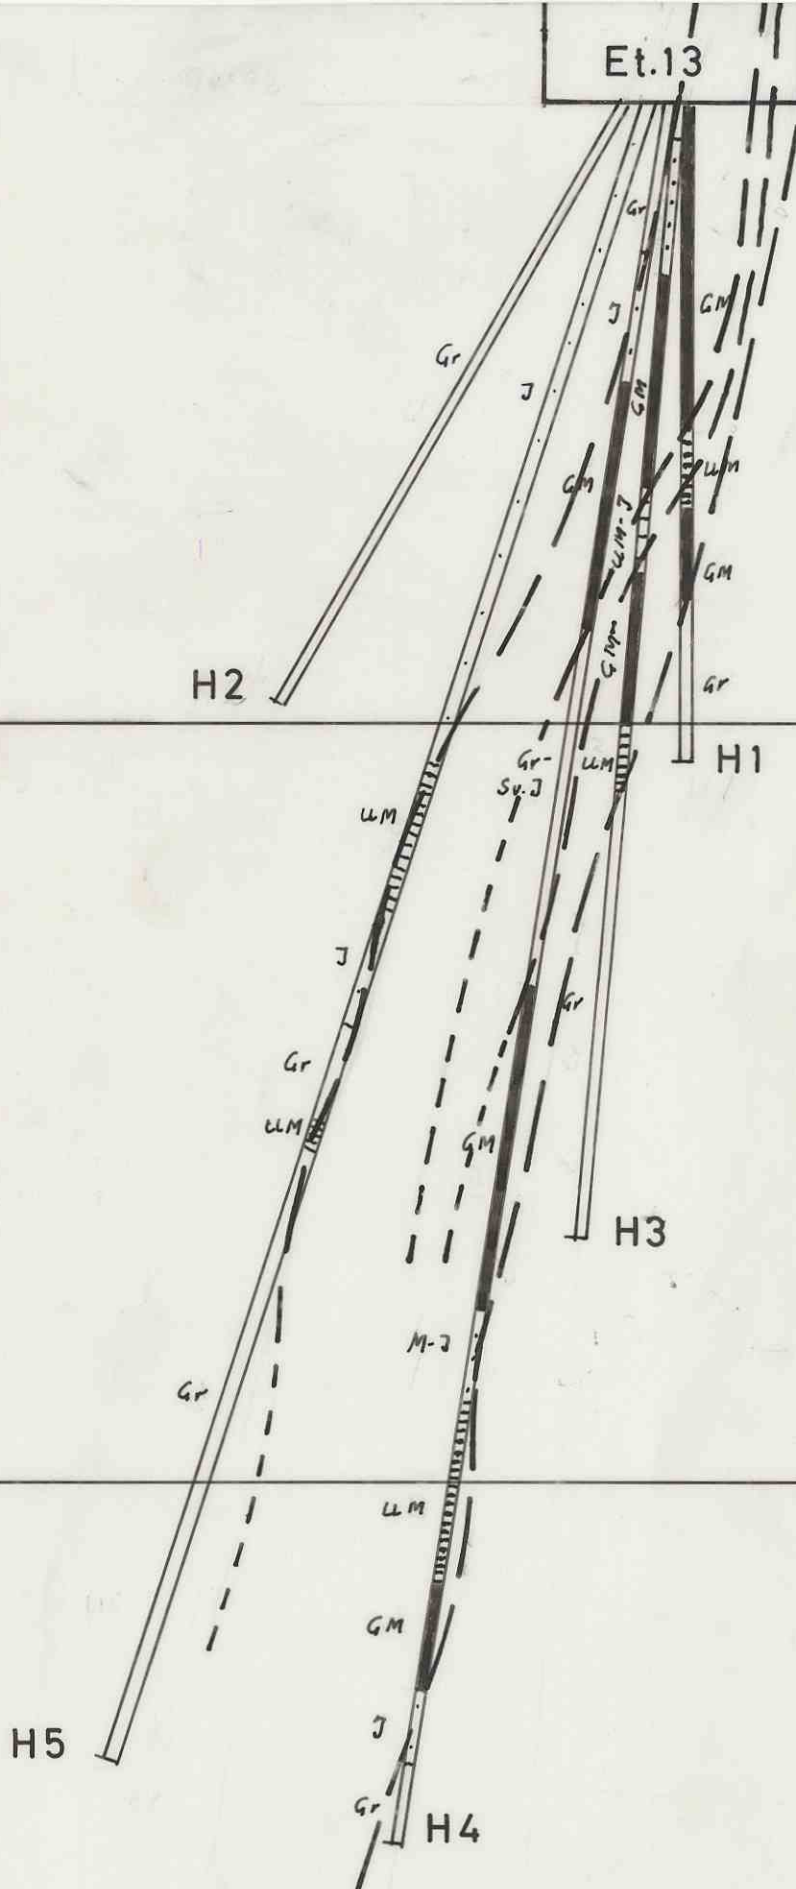

800 Y

990

1000

1010

1020

1030

1040

BORPROFIL 19Ö+62	Skala	Tegn. 30/12-67 J.O.	
	1:100	Trac.	
		fr. Ø.H.	
	relatering for:		
Fosdalens Bergverks A/S Malm	301-2		
	Ertattet av:		