

750

SYD

NORD


760

770

780

790

800Y

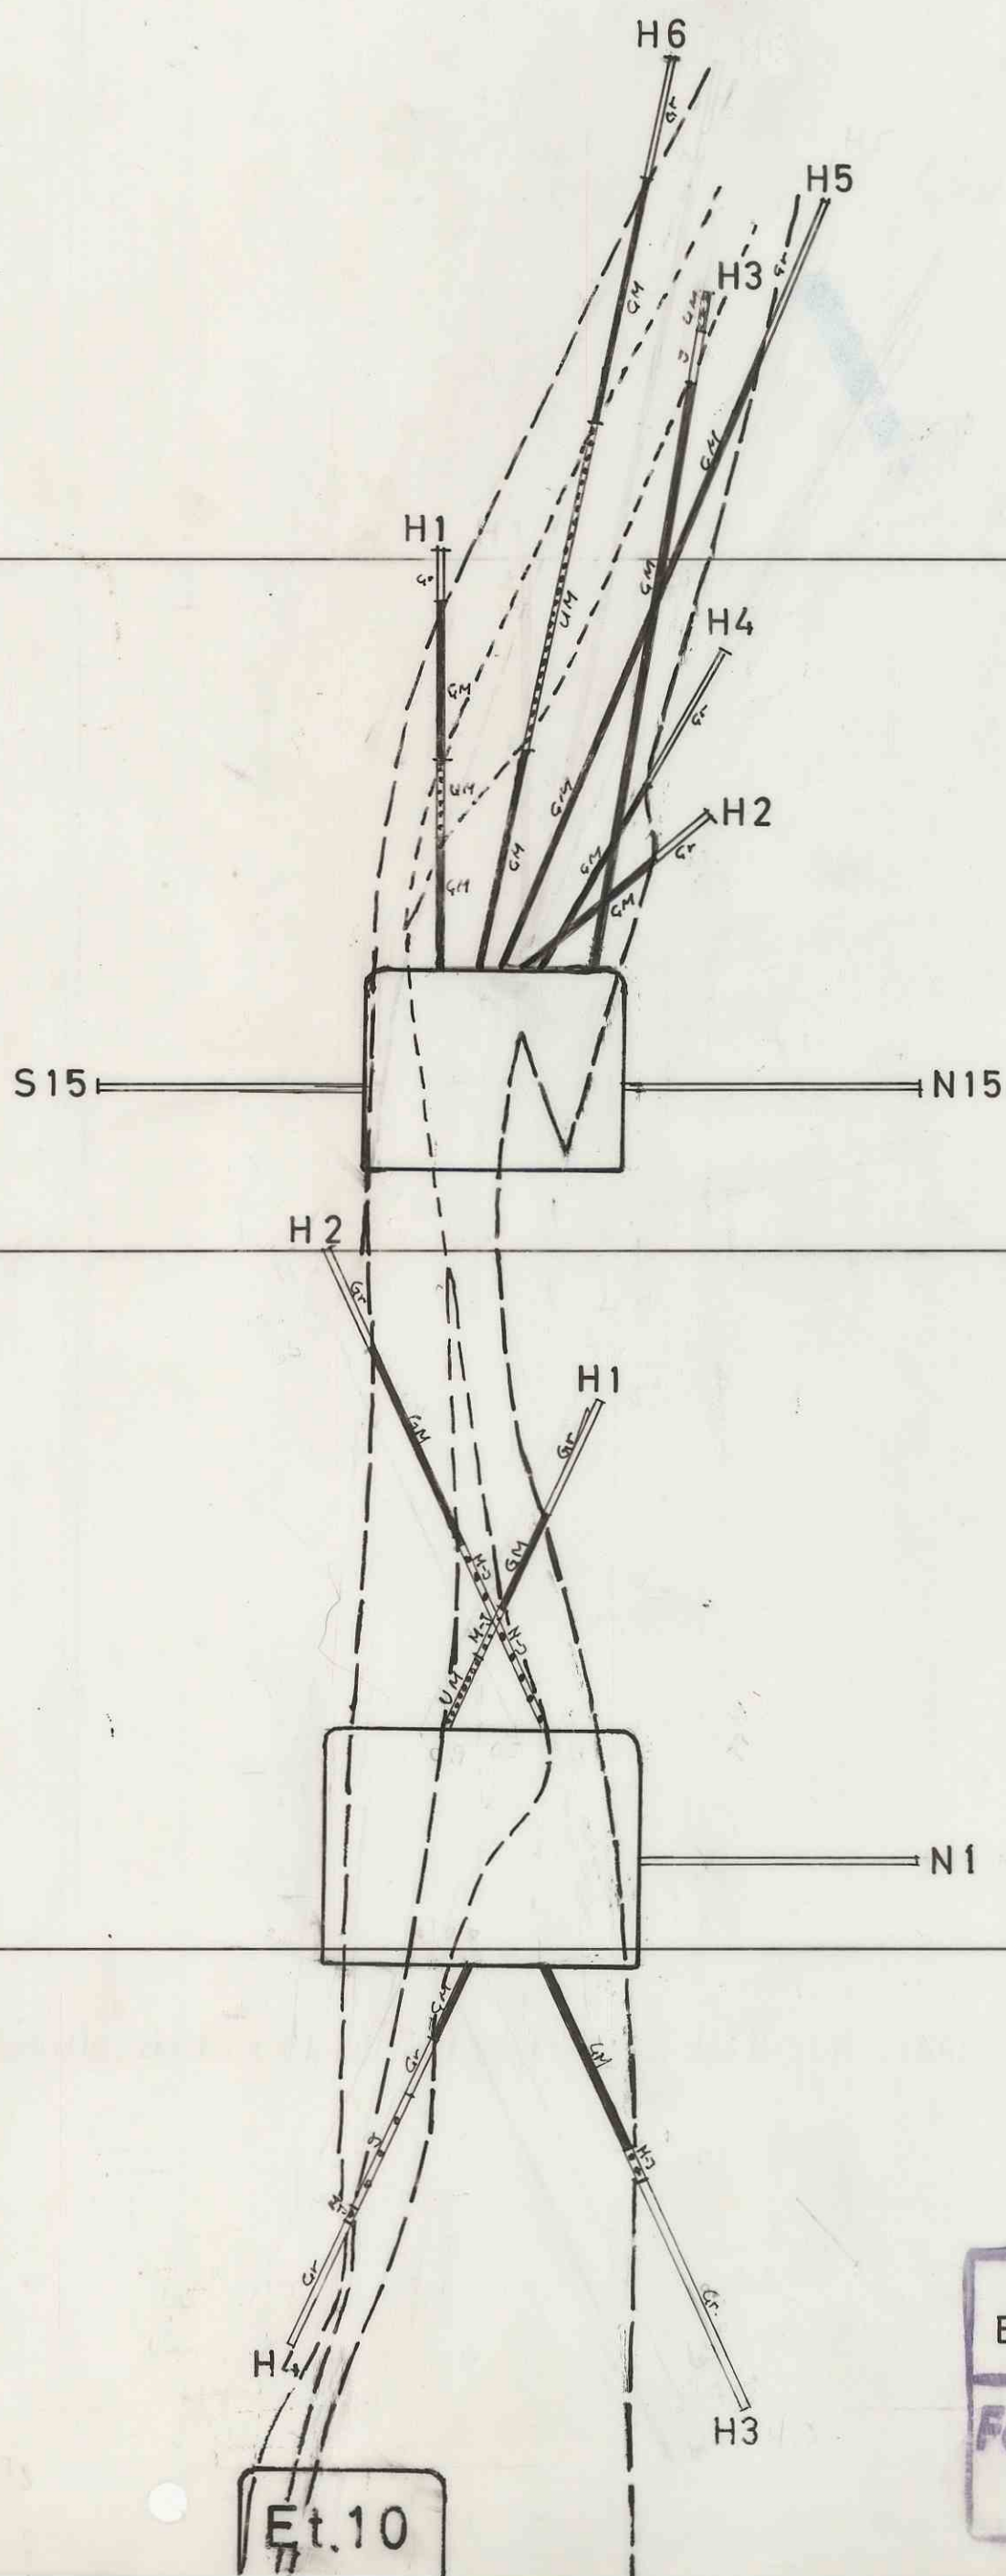

BORPROFIL 19 Ö+ 52		Skala	31/10 - 67
Fosdalens Bergverks A/S		1:100	
Malm			
		292-2	