


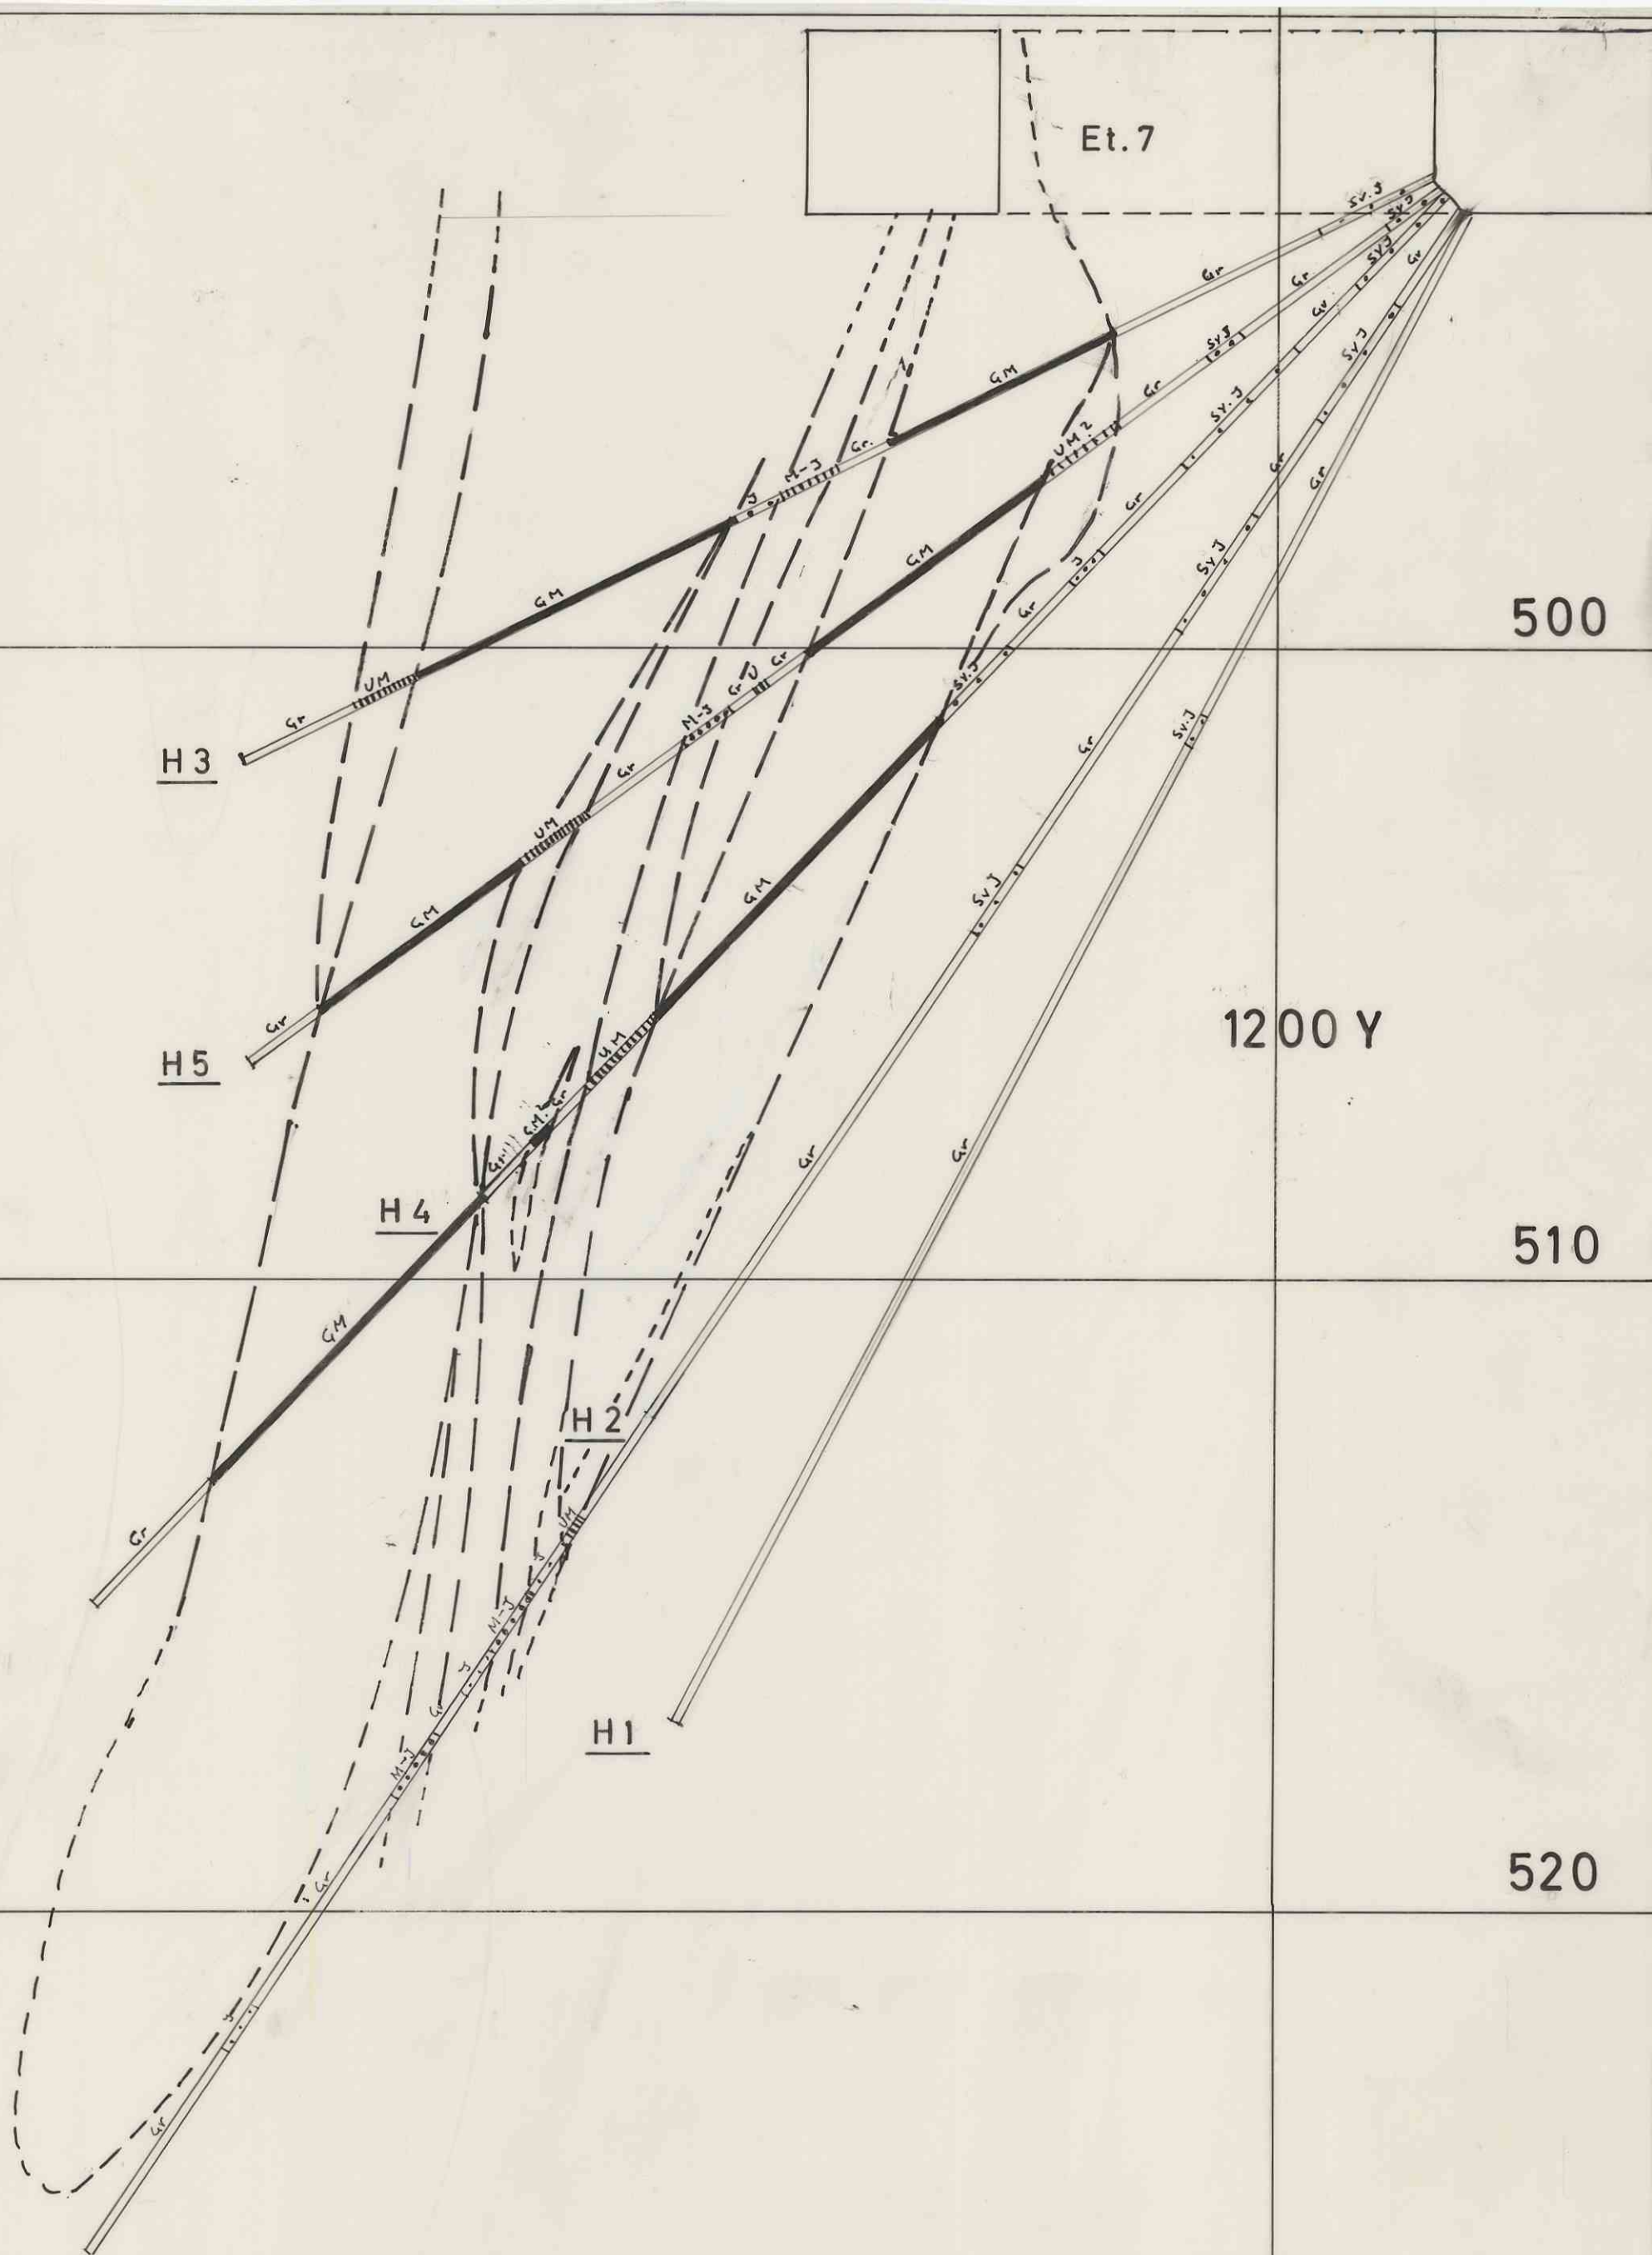

BORPROFIL 4V+6-ET 7	Skala	Tegn. 29/9-68
	1:100	Trac.
		Kfr. ϕ
	Erstatning for:	
Foskens Bergverks A/S Malm	325-2	
	Erstattet av:	

550