
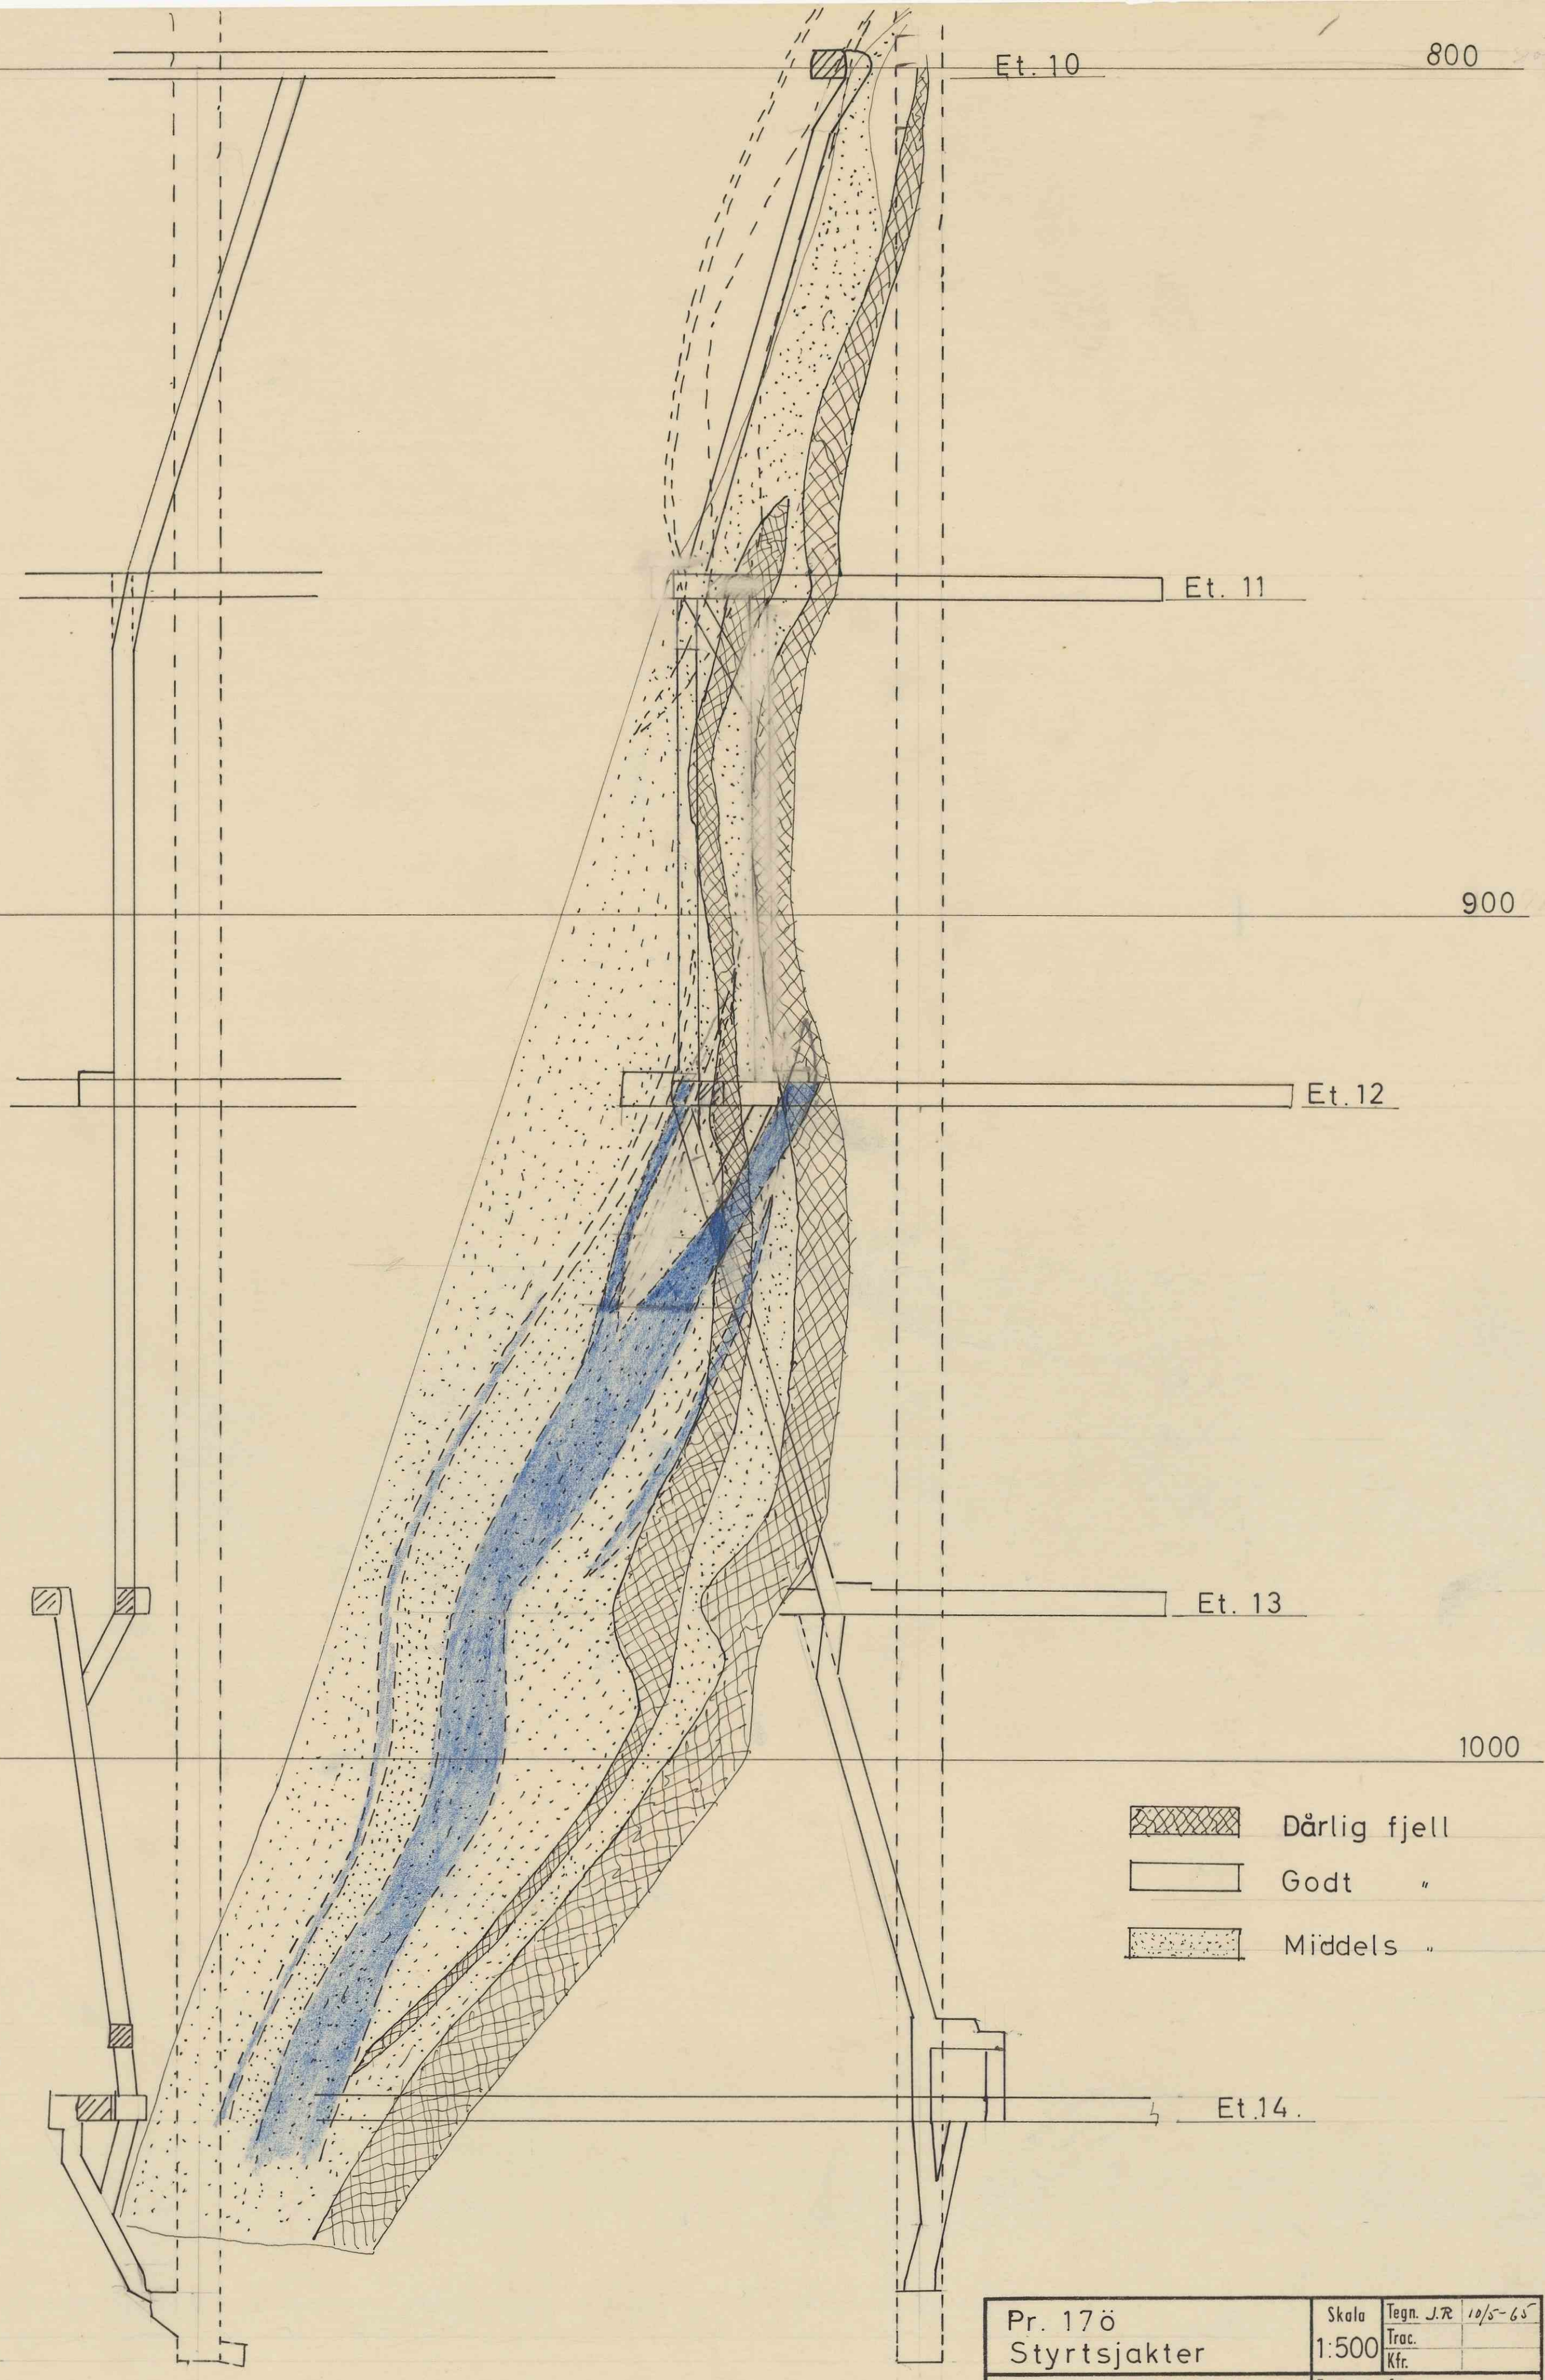


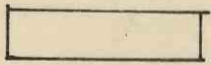

Lengdeprofil

Tverrprofil

-  Dårlig fjell
-  Godt "
-  Middels "

Pr. 17ö Styrtsjakter	Skala	Tegn. J.R.	10/5-65
	1:500	Trac. Kfr.	
Fosdalens Bergverks A/S  M a l m	Erstatning for:		
	203-2		
	Erstattet av:		