
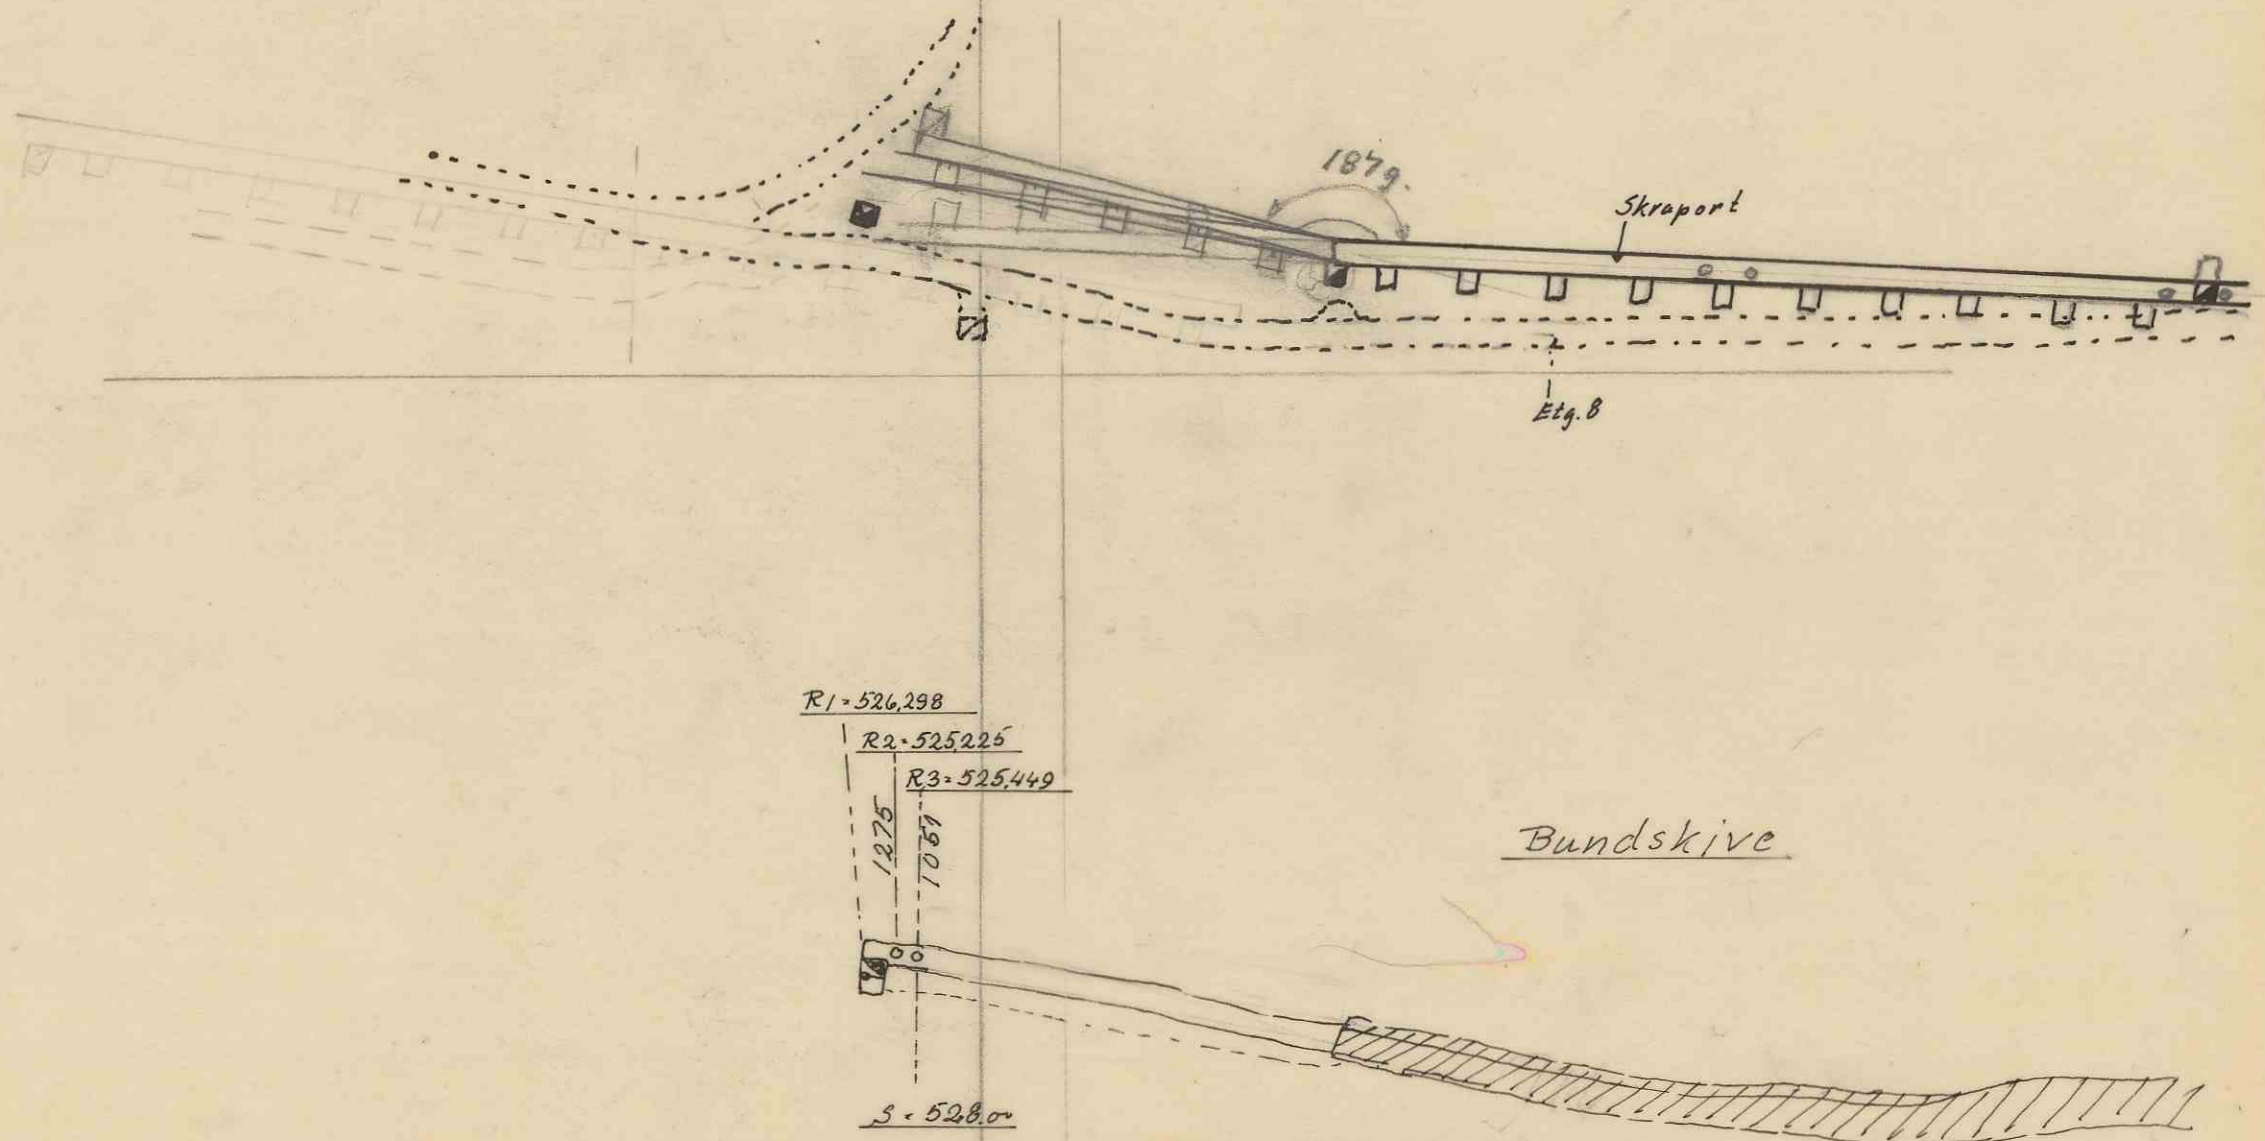
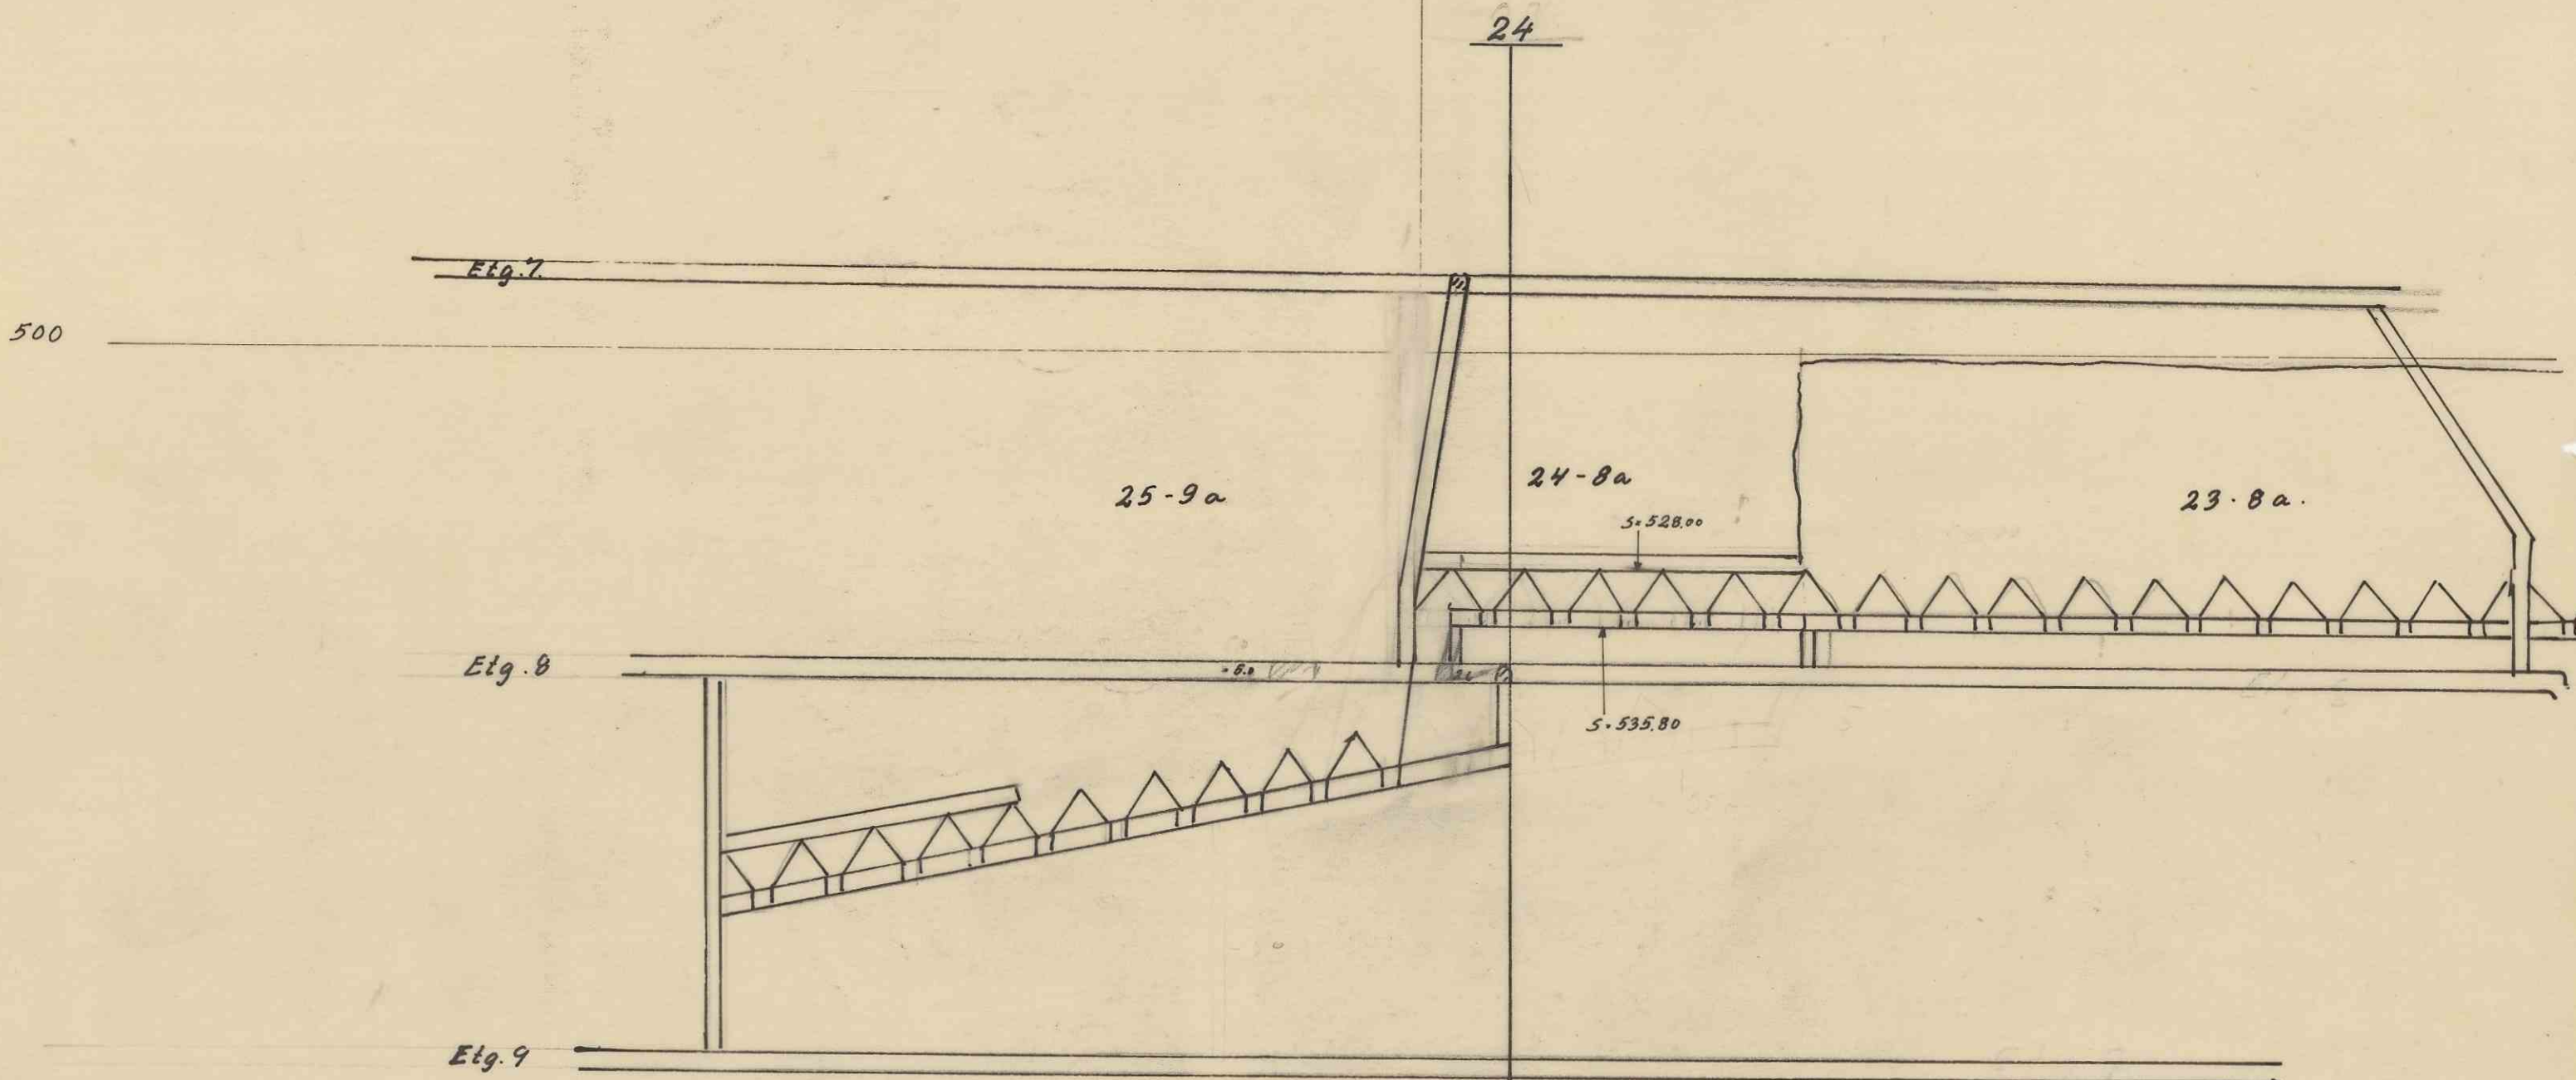


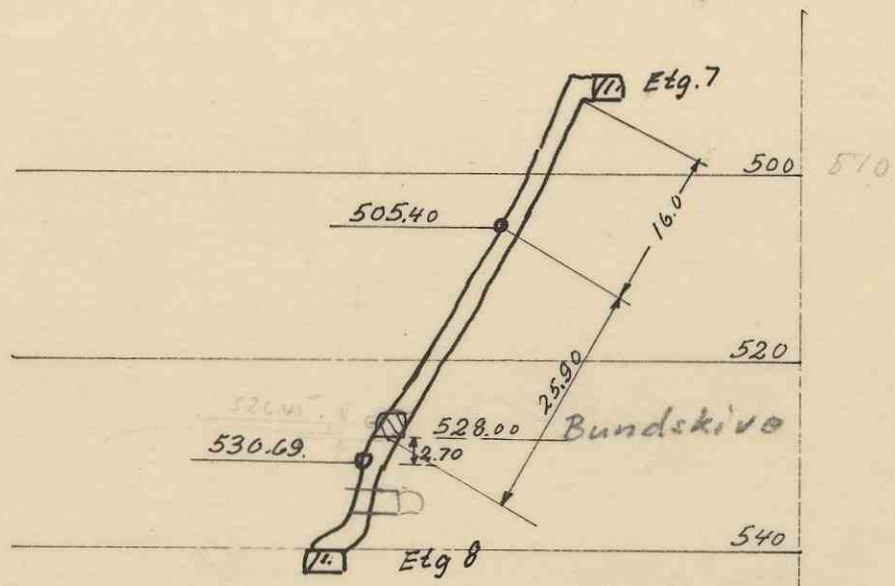

24-8 a Bundskive, skraport	Skala	Tegn. F.R. 142-63
	1:800	Trac. Kfr.
Fosdalens Bergverks A/S  Malm	Erstatning for:	
	181-2	
	Erstattet av:	