



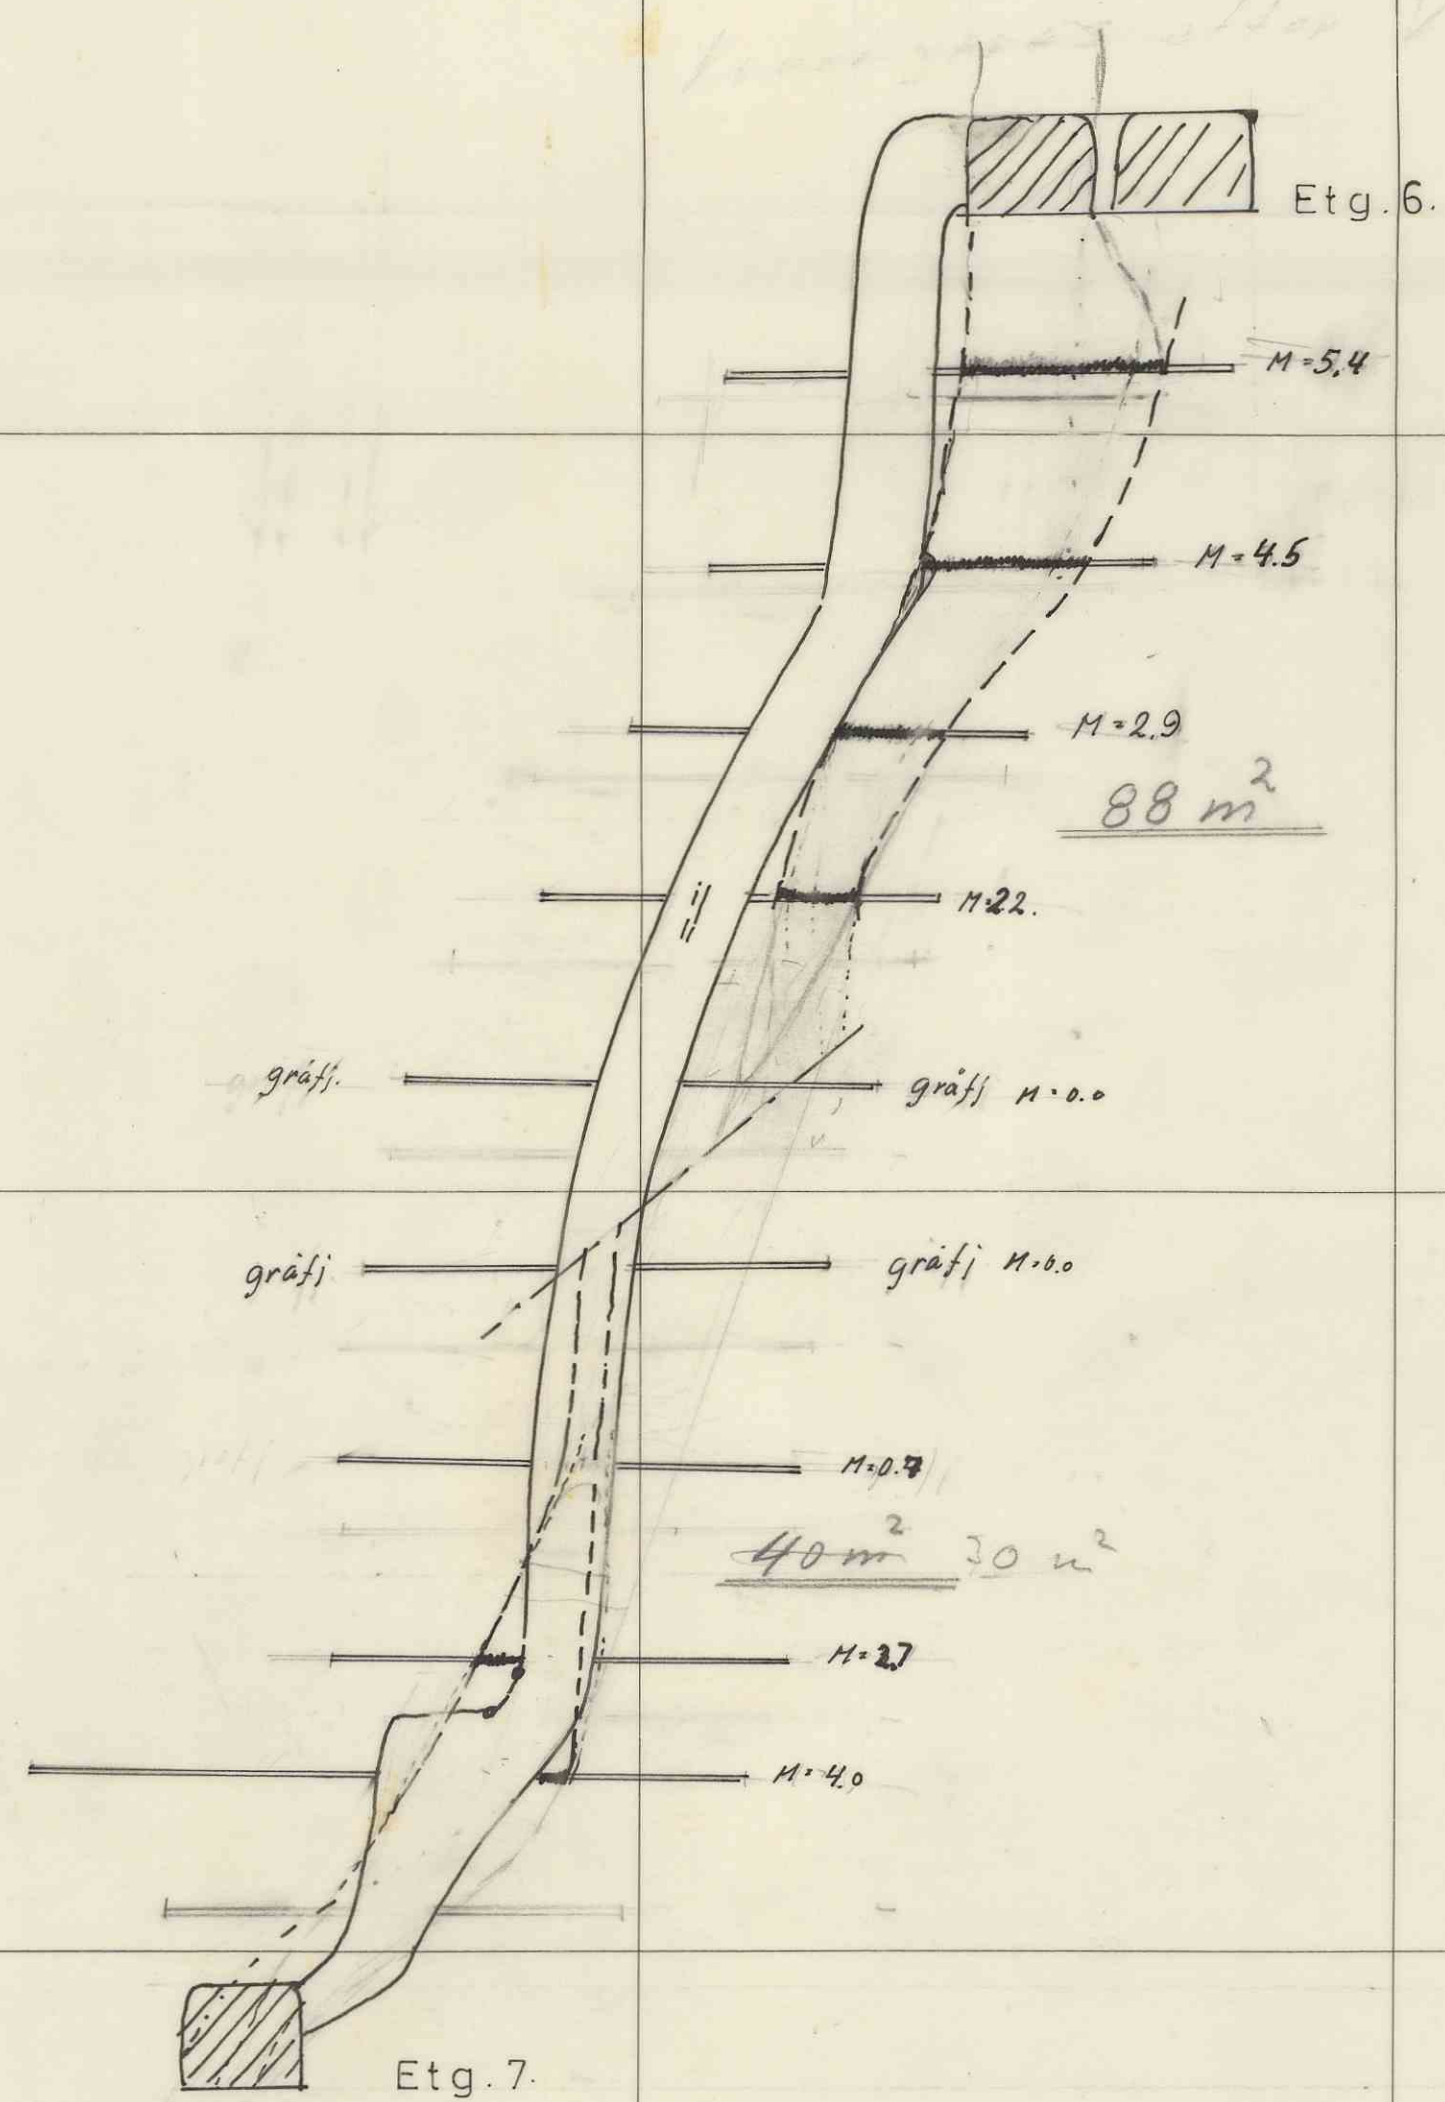

Stigort 14 m. vest prf. 21

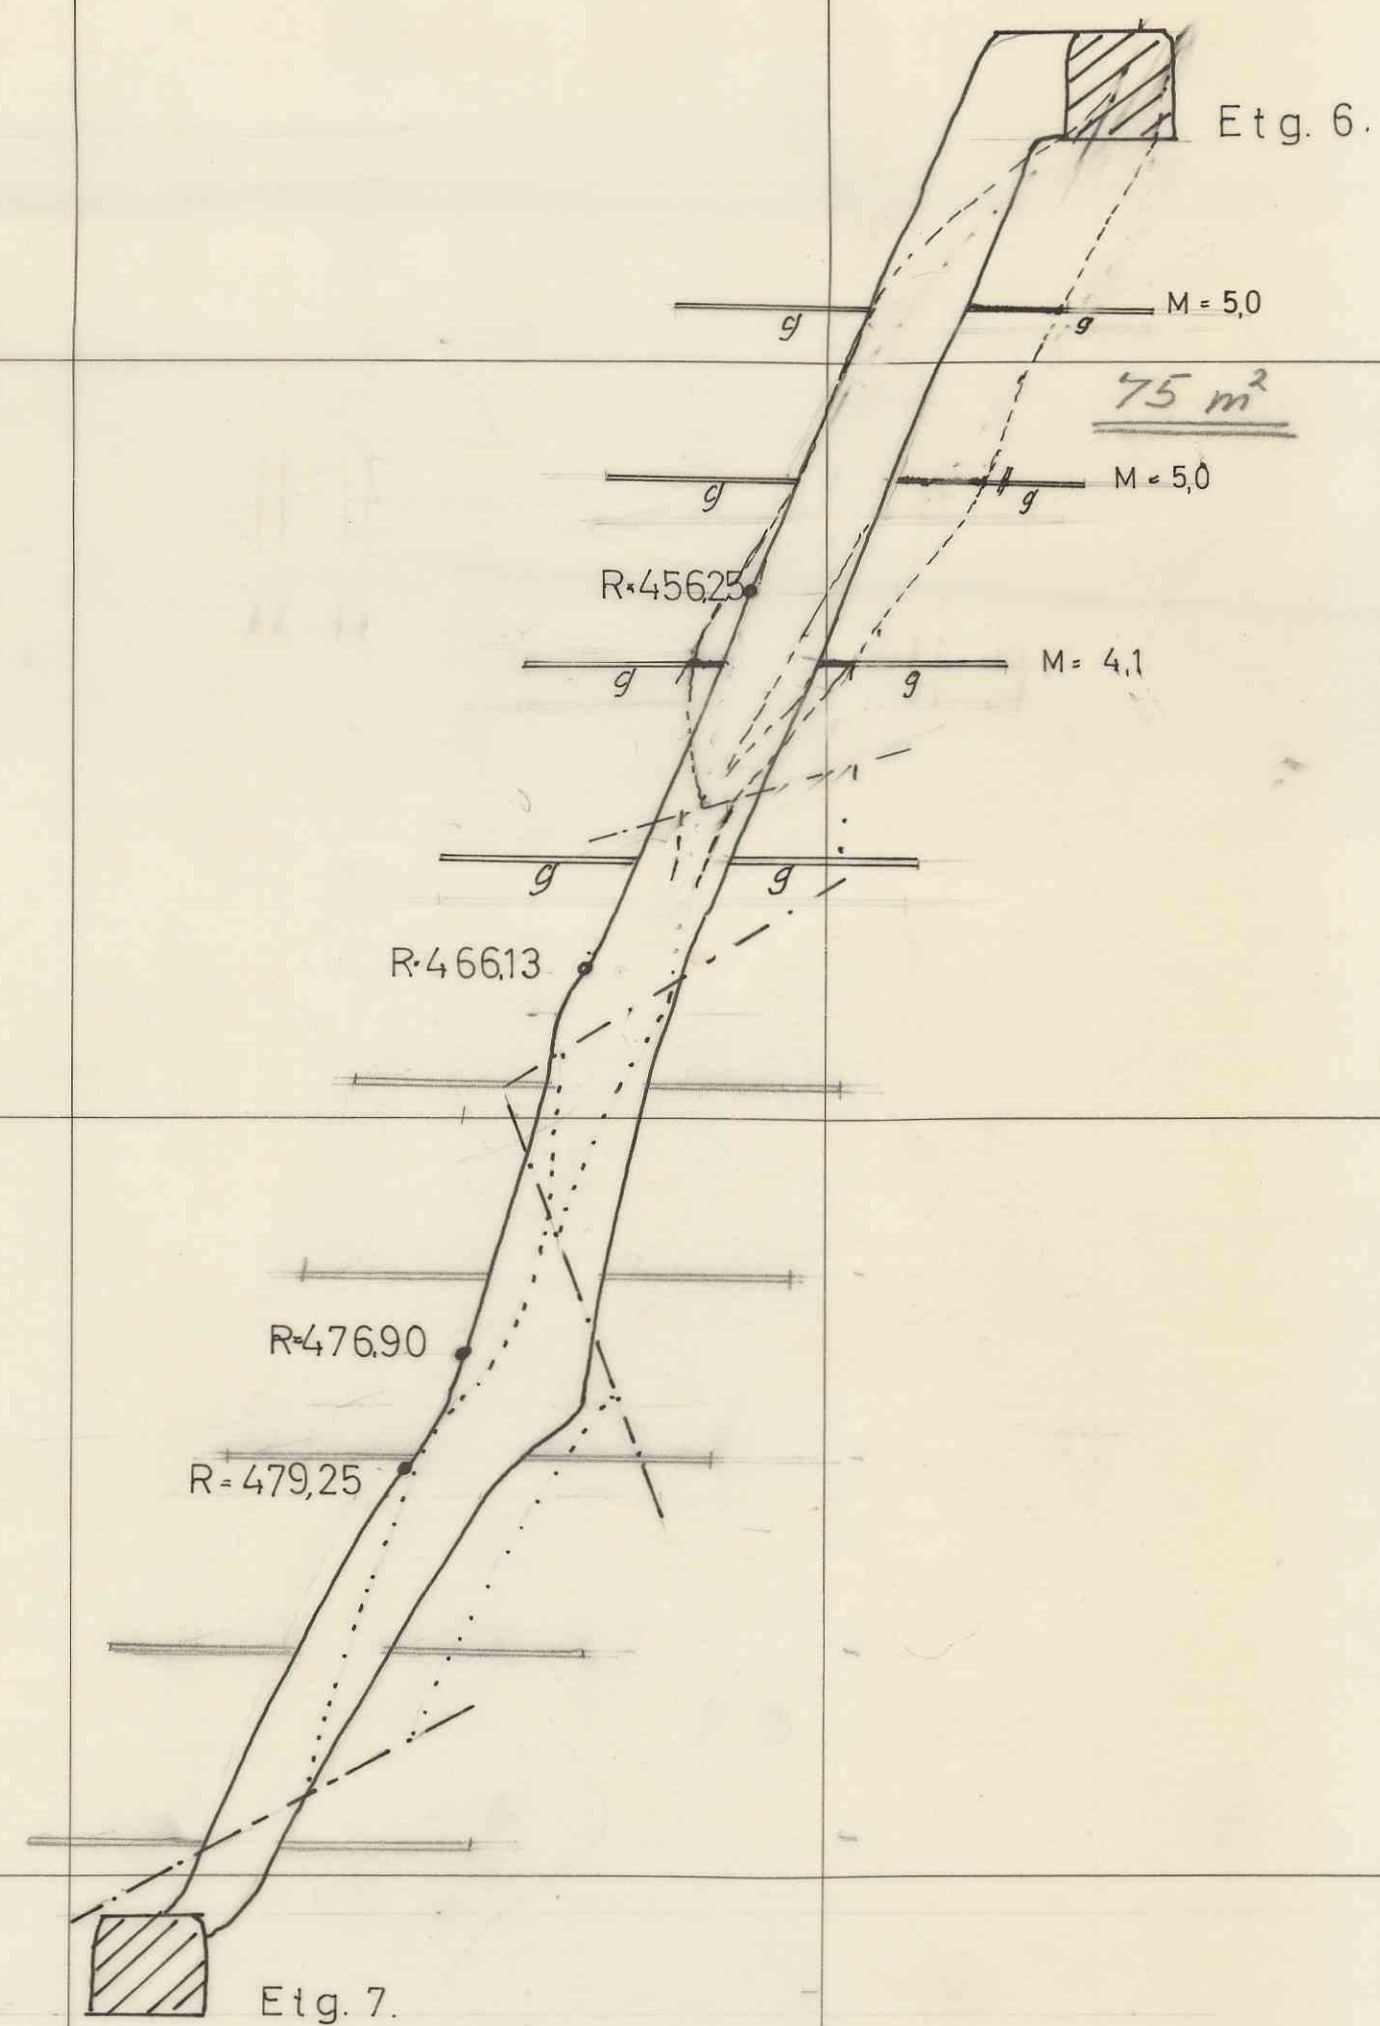

Stigort 7 m. vest prf. 20

Prf 20 og 21 Prøveboringer i stigorter	Skala	Tegn. 26-3-63J.R.
	1:200	Trac. Kfr.
Fosdalens Bergverks A/S MALM	Erstatning for:	
	183-2	
	Erstattet av:	