


Pt. 23

Etg. 7


R=493.20

500

R=502.89

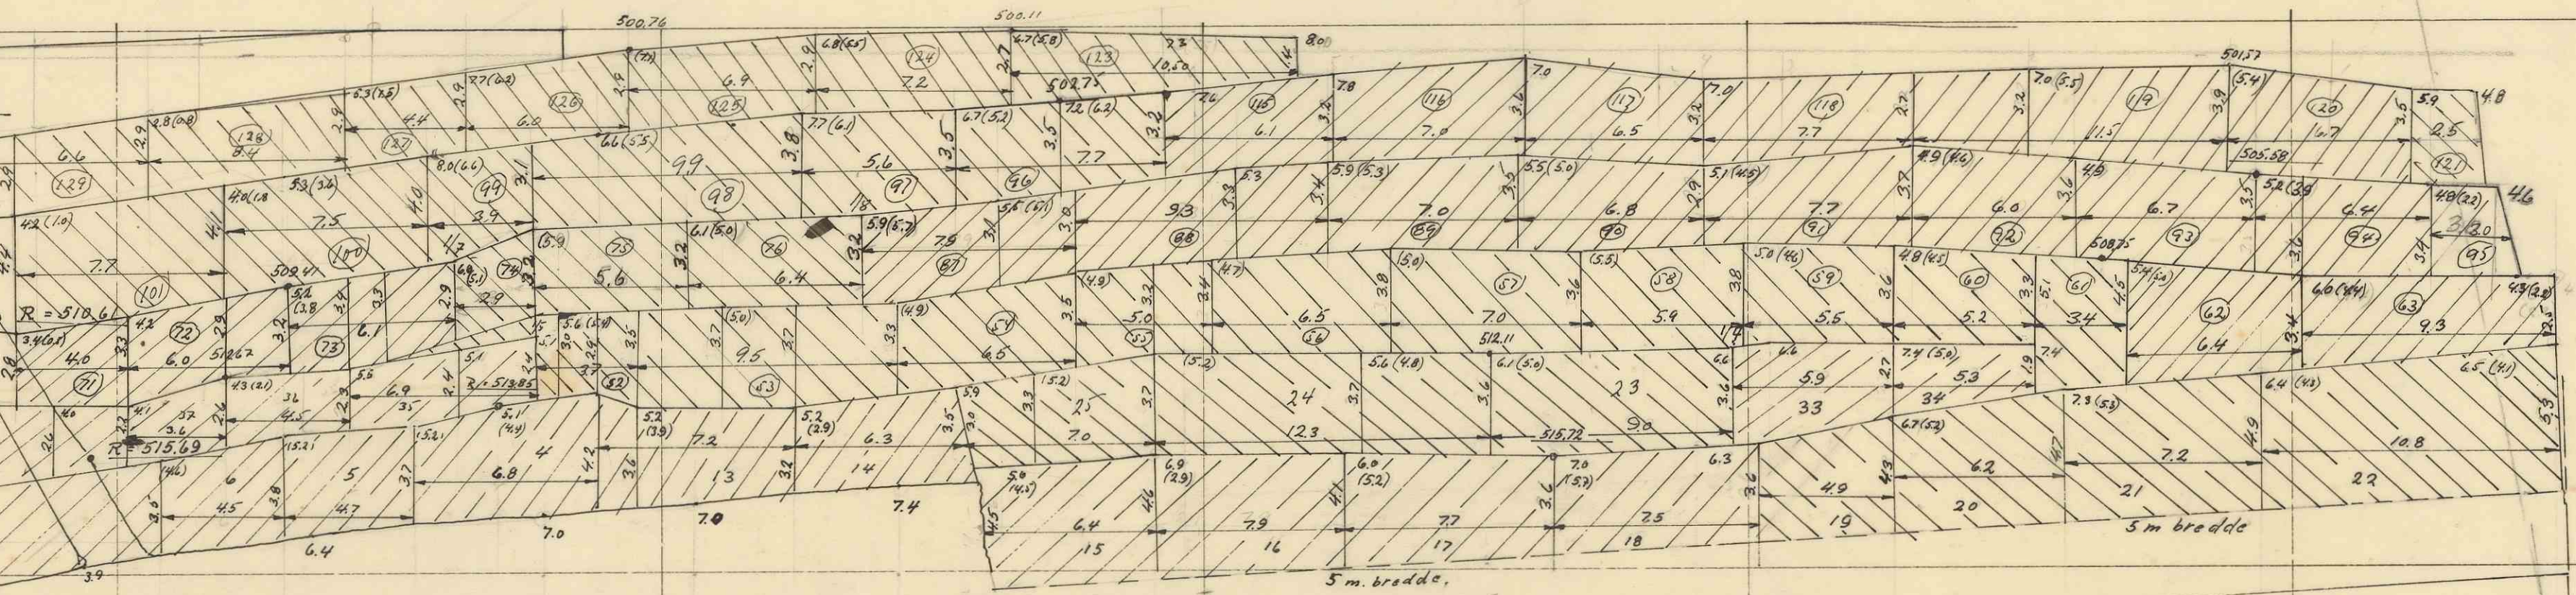

520

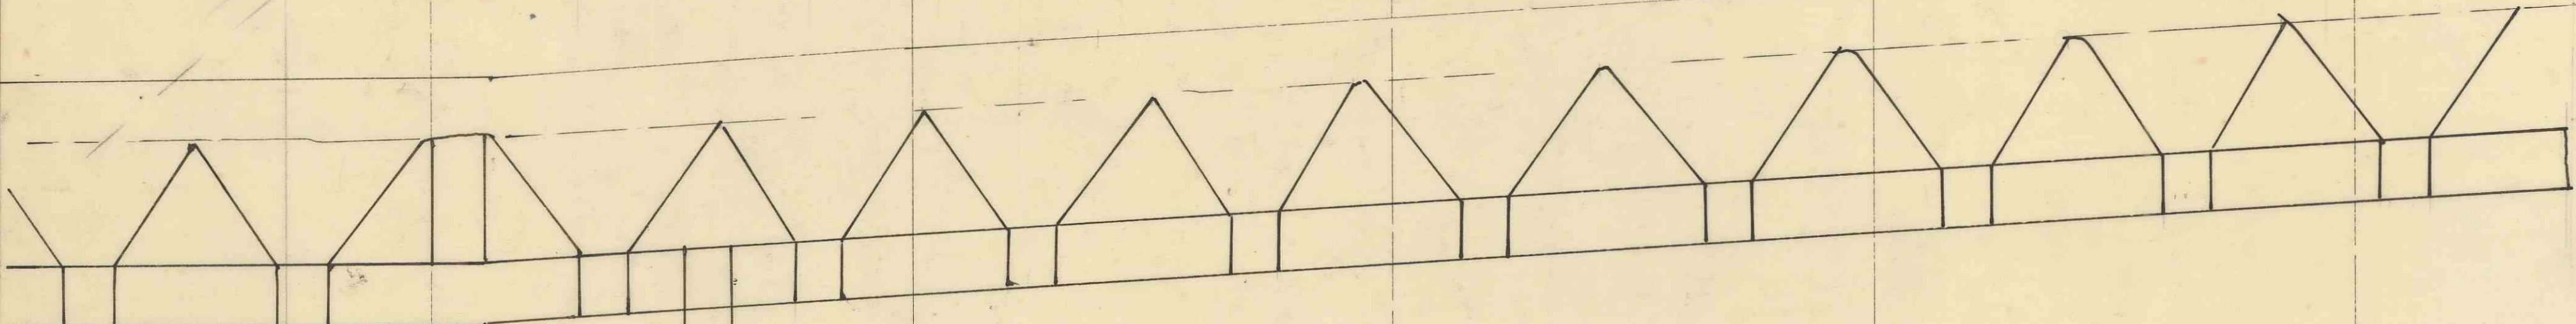

540

Etg. 8

2980 x

2960 x

2940 x

2920 x

2900 x

Magasin 23-8a ost Fosdalens Bergverks A/S Malm	Skala	1:200
	Tegn. JR	
	Trac.	
	nr. 84	