


$$\begin{array}{r} 384 \text{ m}^2 \\ + 331 \text{ m}^2 \\ \hline 715 \text{ m}^2 \end{array}$$

Estimated bundle = 5.8 m
 $5.8 \text{ m} \cdot 715 \text{ m}^2 = 4146 \text{ m}^3$
 estimating midstage 24 m
 $\text{walk} = 4170 \text{ m}^3$

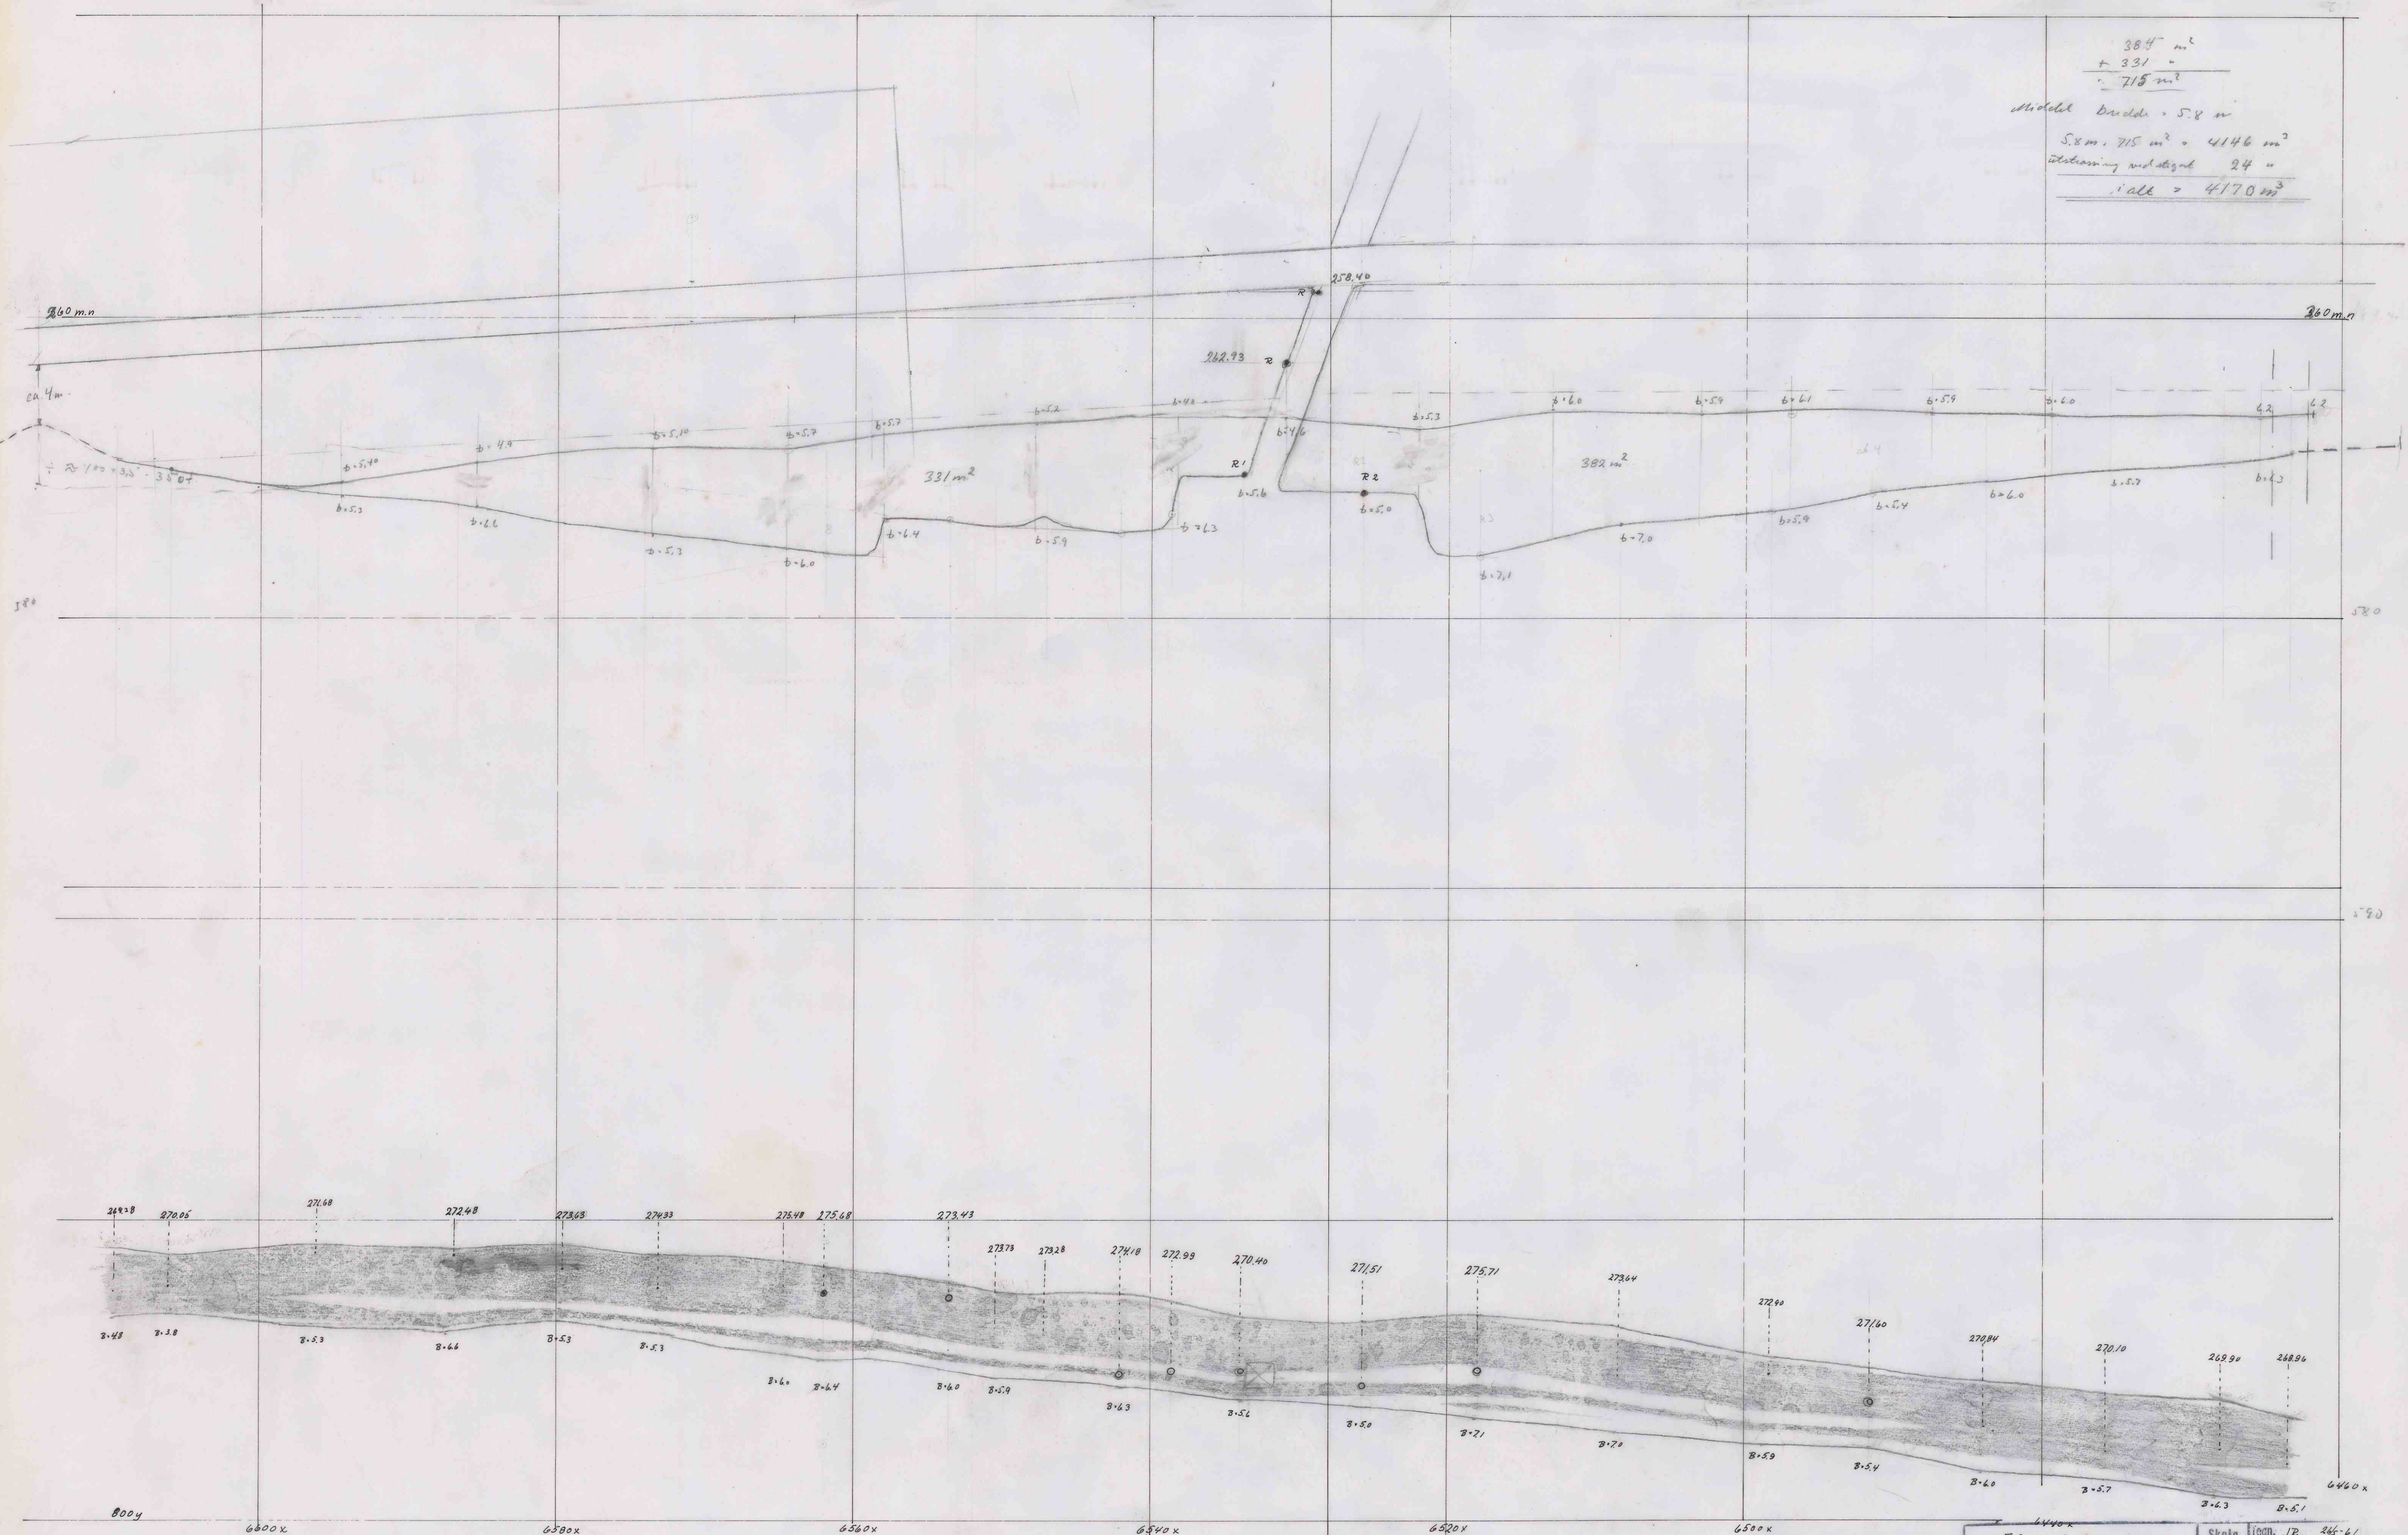

58-4a Magasin	Skala 1:200	Yogen. JP. 245-6 Trec. Nr.
Fosdalens Bergverks A/S Malm	Profilering 101	Nr. 274
	Erstetlet av:	