


32

Lengdesnitt.

Etg. 5.

Tverrprofiler.

Plan

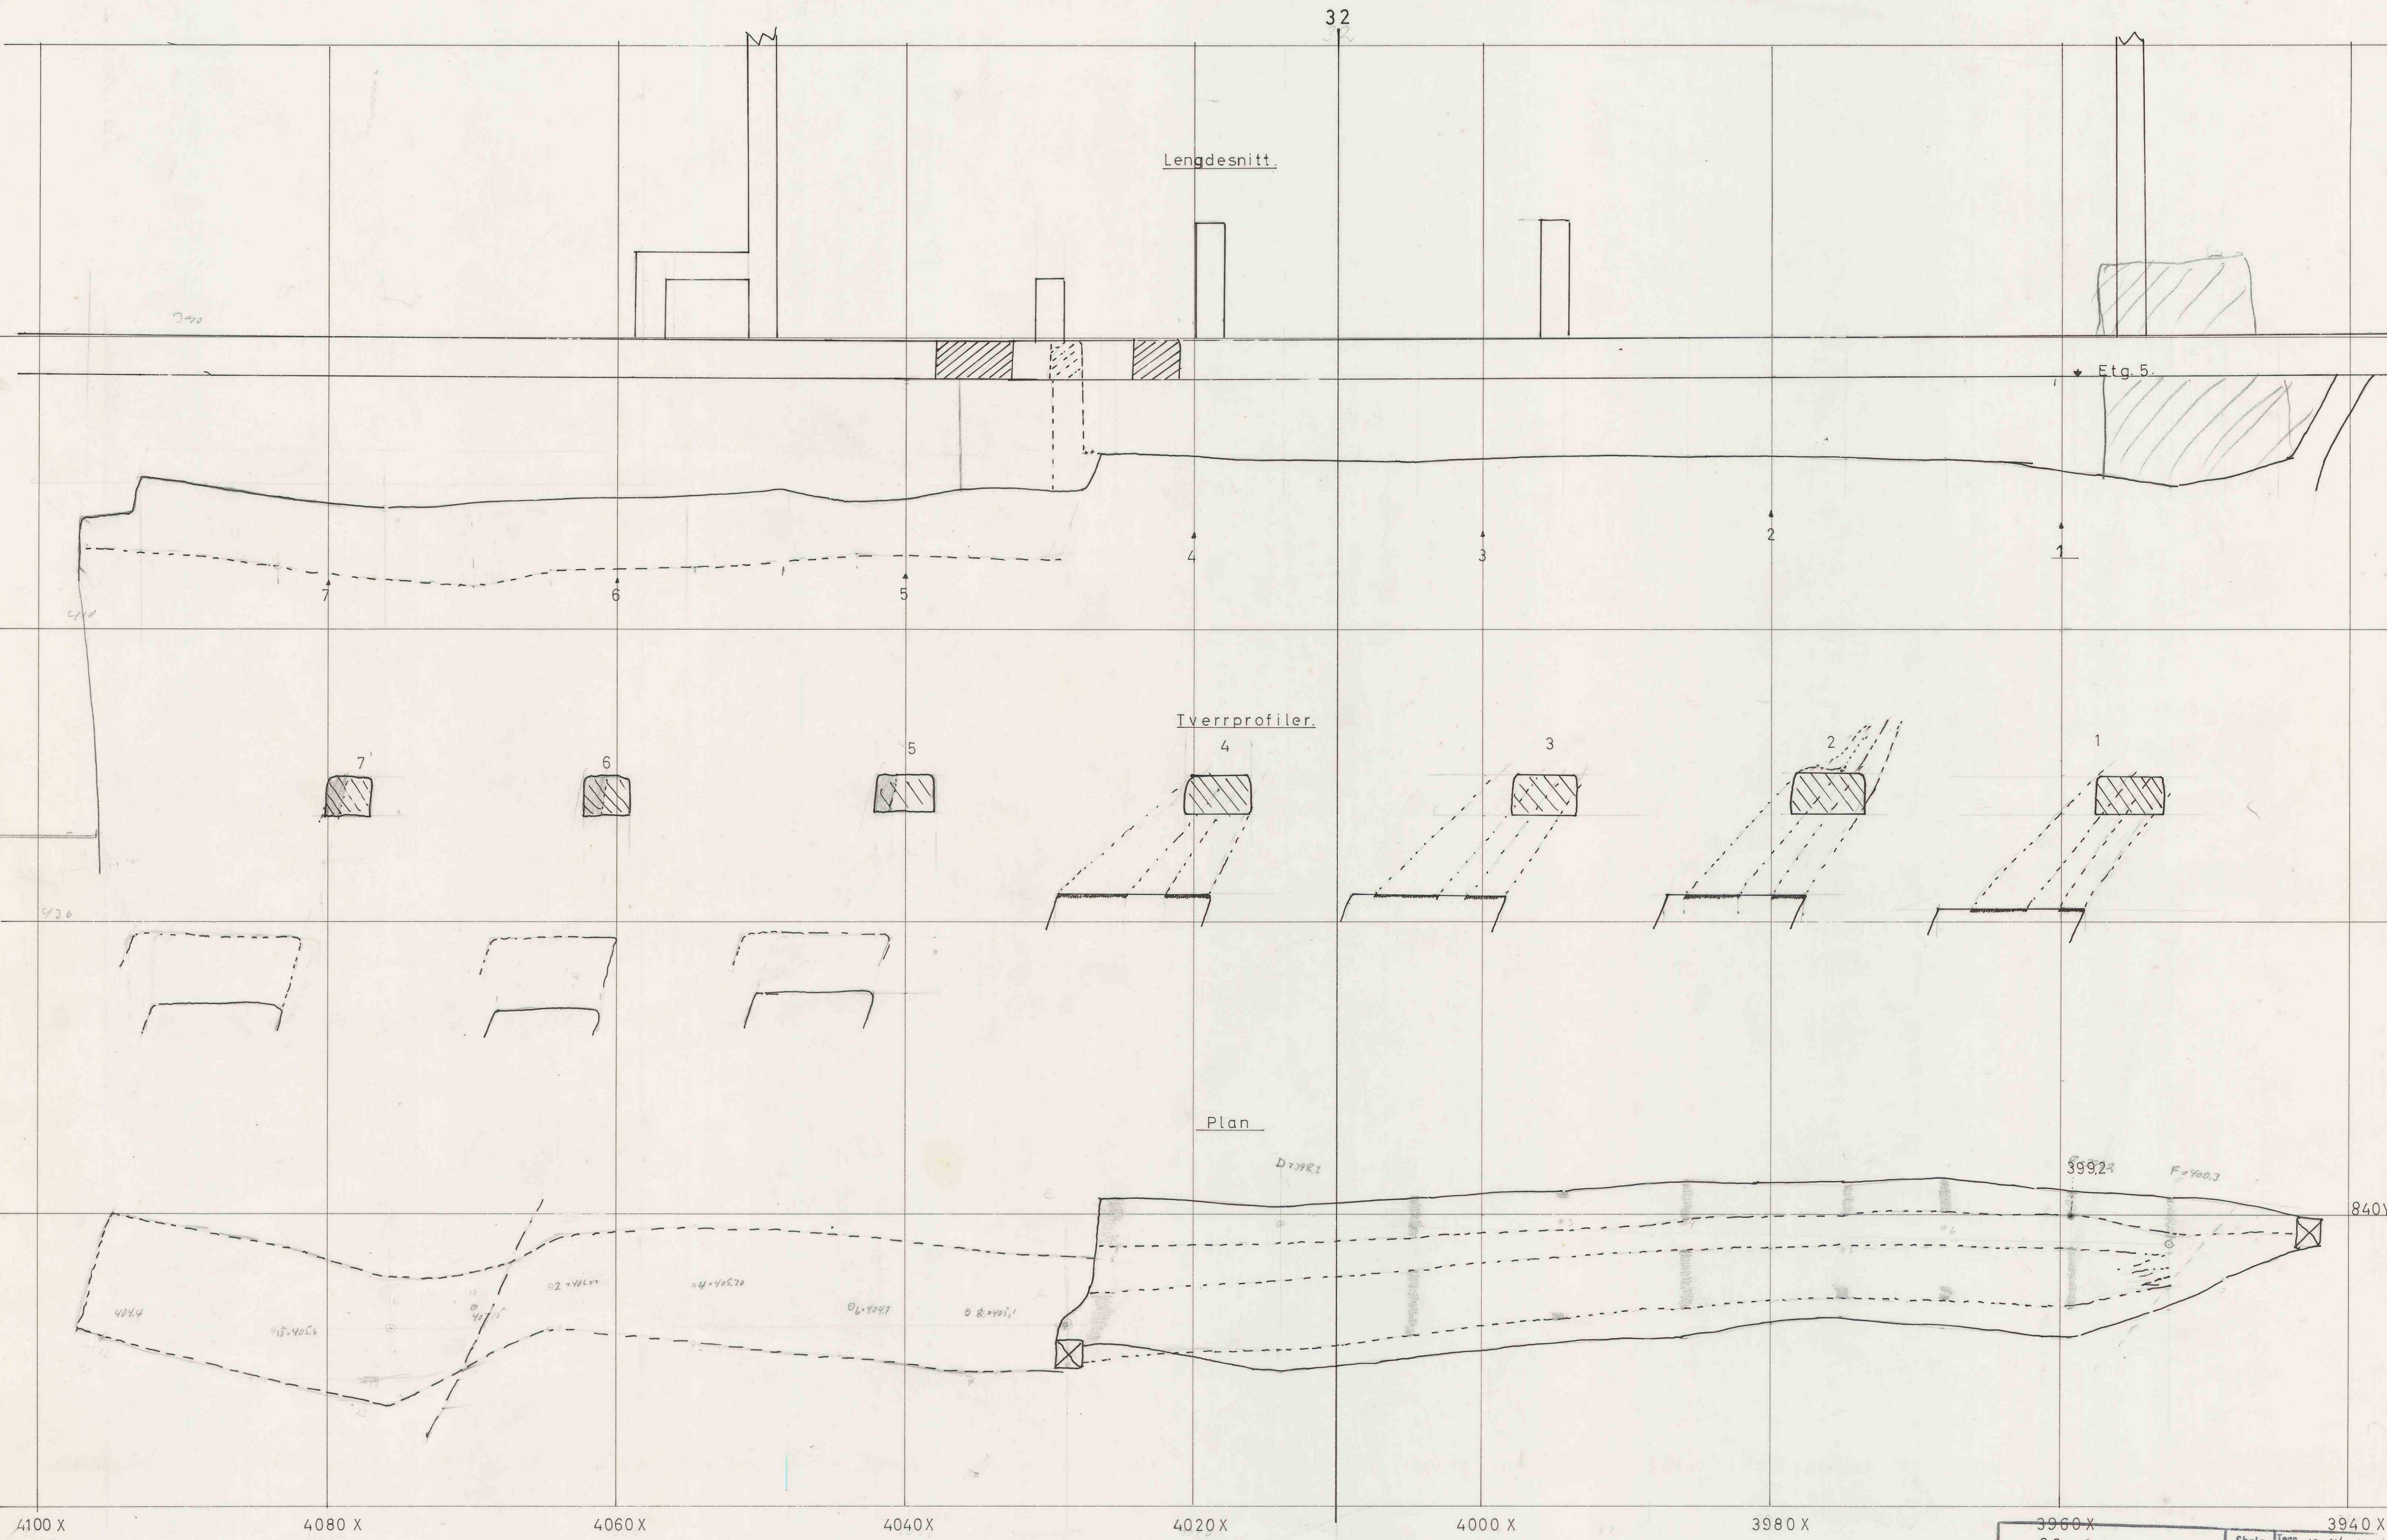

3960 X	3940 X
32 - 6a	Skala
Magasin.	1:200
Fosdalens Bergverks A/S	469 - 1
Malm	