


Tverrprofil

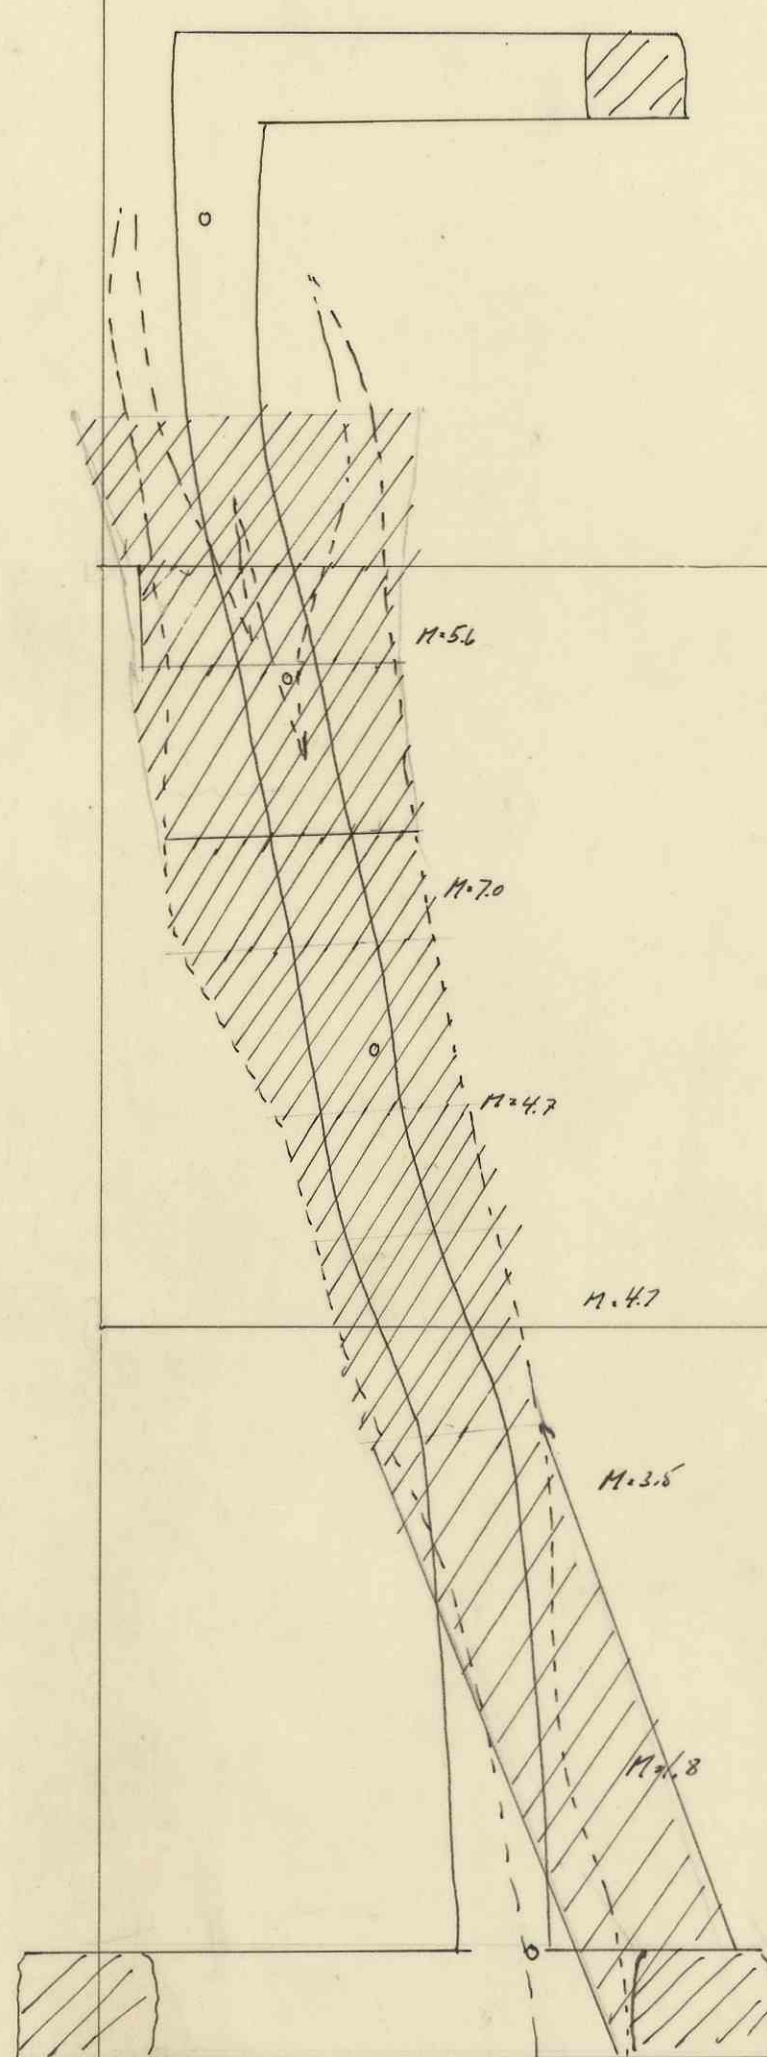


Är.	Mnd.	m ³	B	
1964	Mai	956	4,0	
"	Juni	1781	4,1	
"	Juli	678	4,3	
"	Aug.	1878	4,1	
"	Sept.	2060	4,6	
"	Okt	1860	5,1	+40 m ²
"	Nov.	2220	5,7	
"	Des.	1690	6,0	
1965	Jan.	2194	6,6	
"	Febr.	2083	7,4	
"	Mars	2356	6,6	
"	April	1771	7,4	
"	Mai	287	7,6	Ferdig.

Sjön utskütt 21814 m³

21814 - 4 - 87256 Conn

utfordret

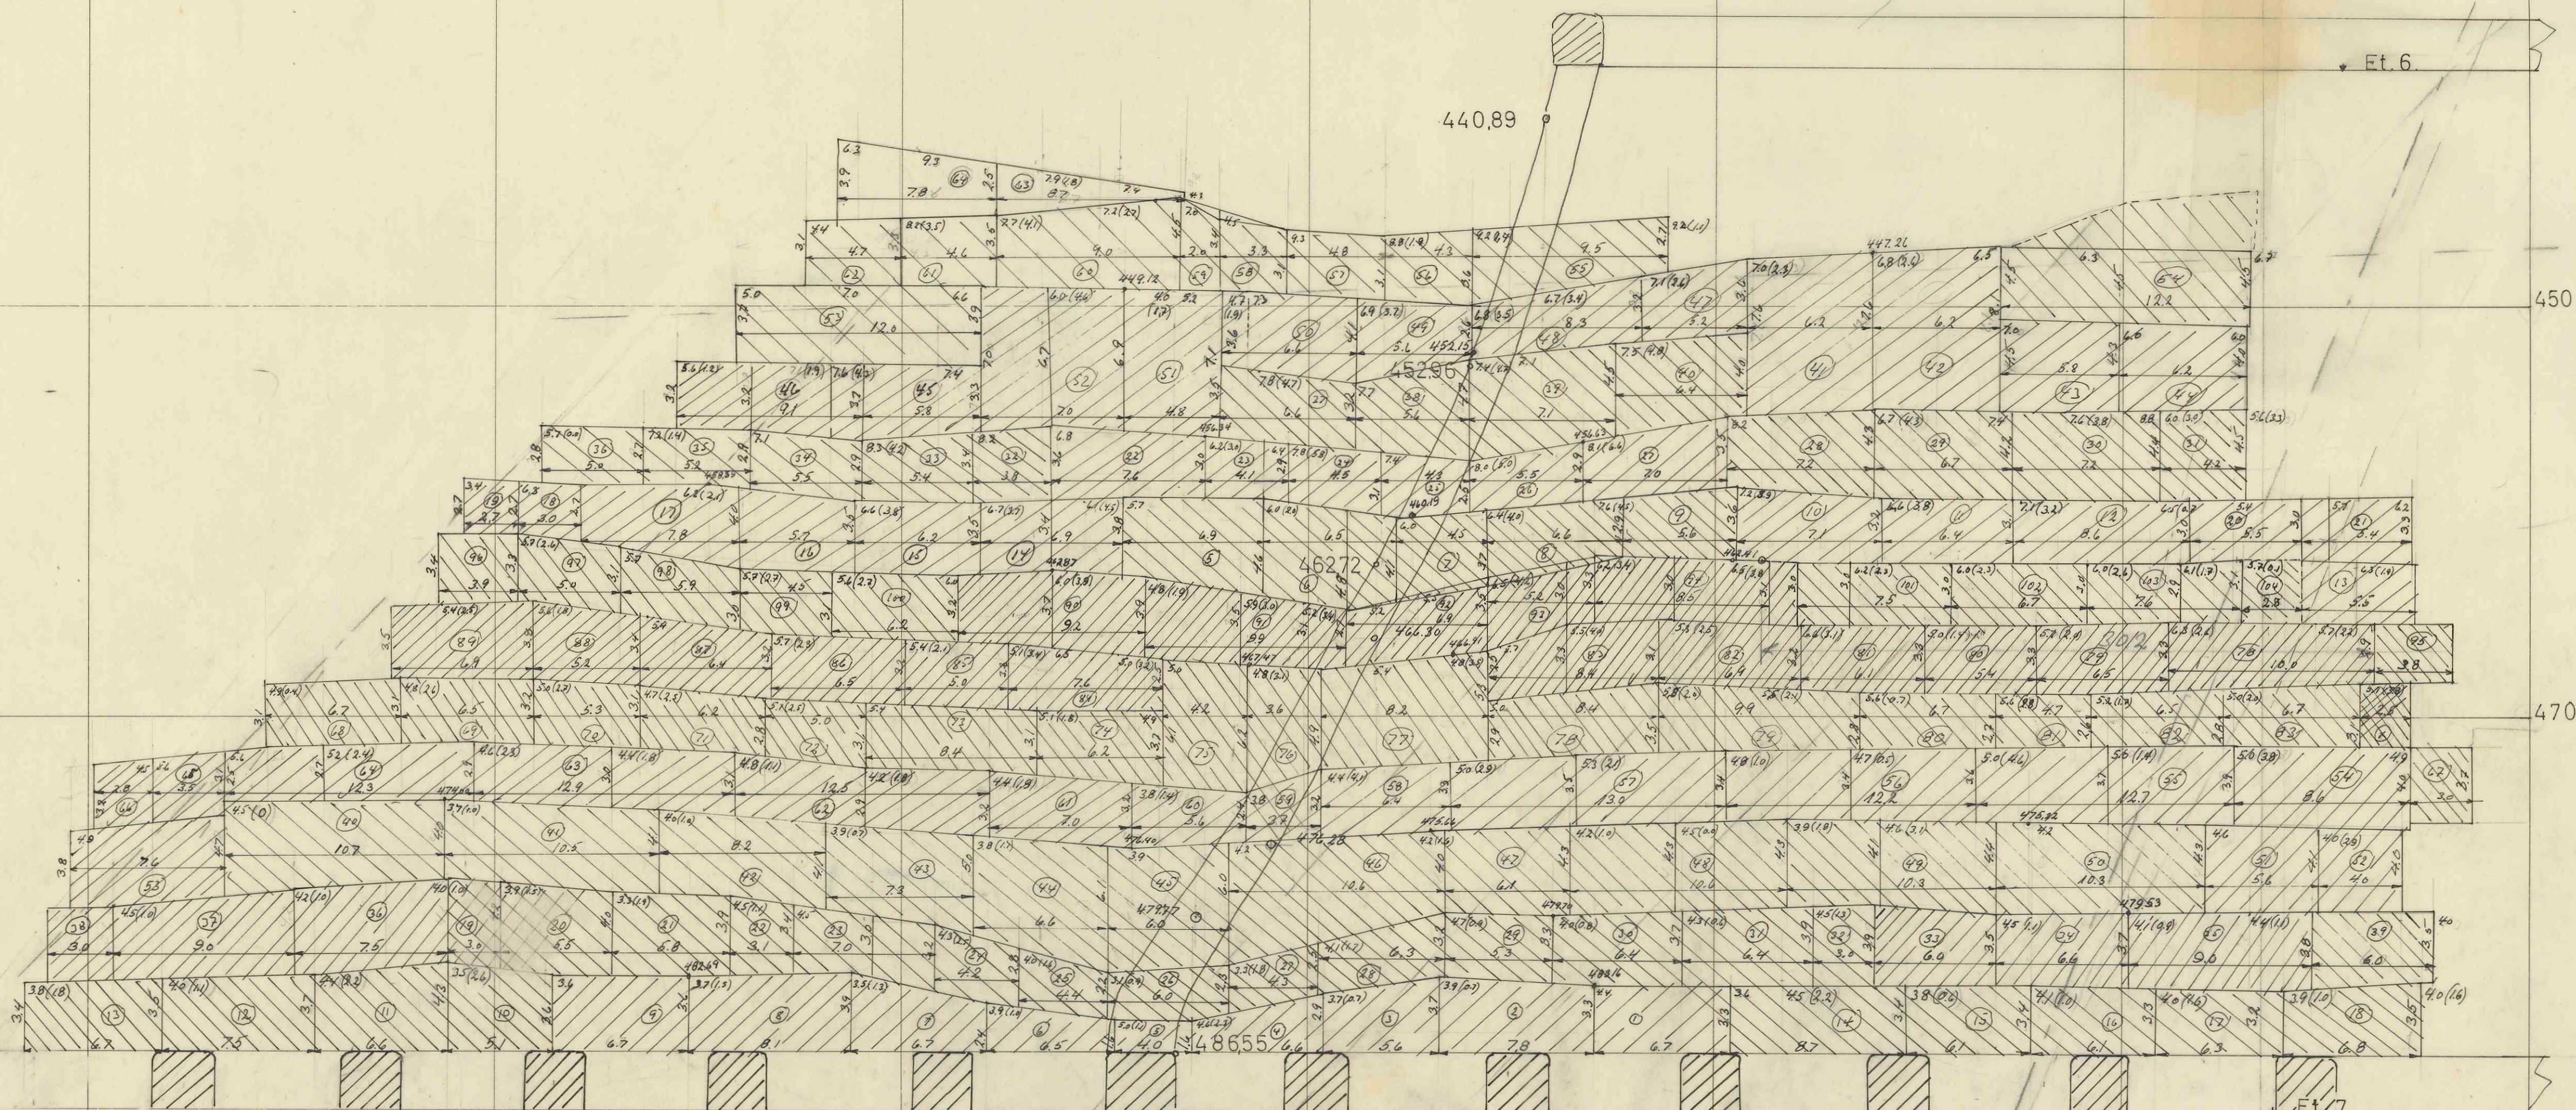
$$\begin{array}{r} 5720 \times \end{array}$$

PRF. 50 - 7
Magasin

Fosdalens Bergverks A/S
M a l m

Skala	Tegn.	
1:200	Trac.	
	Str.	
Festligning for:		
485-1		
Erstattet av:		