


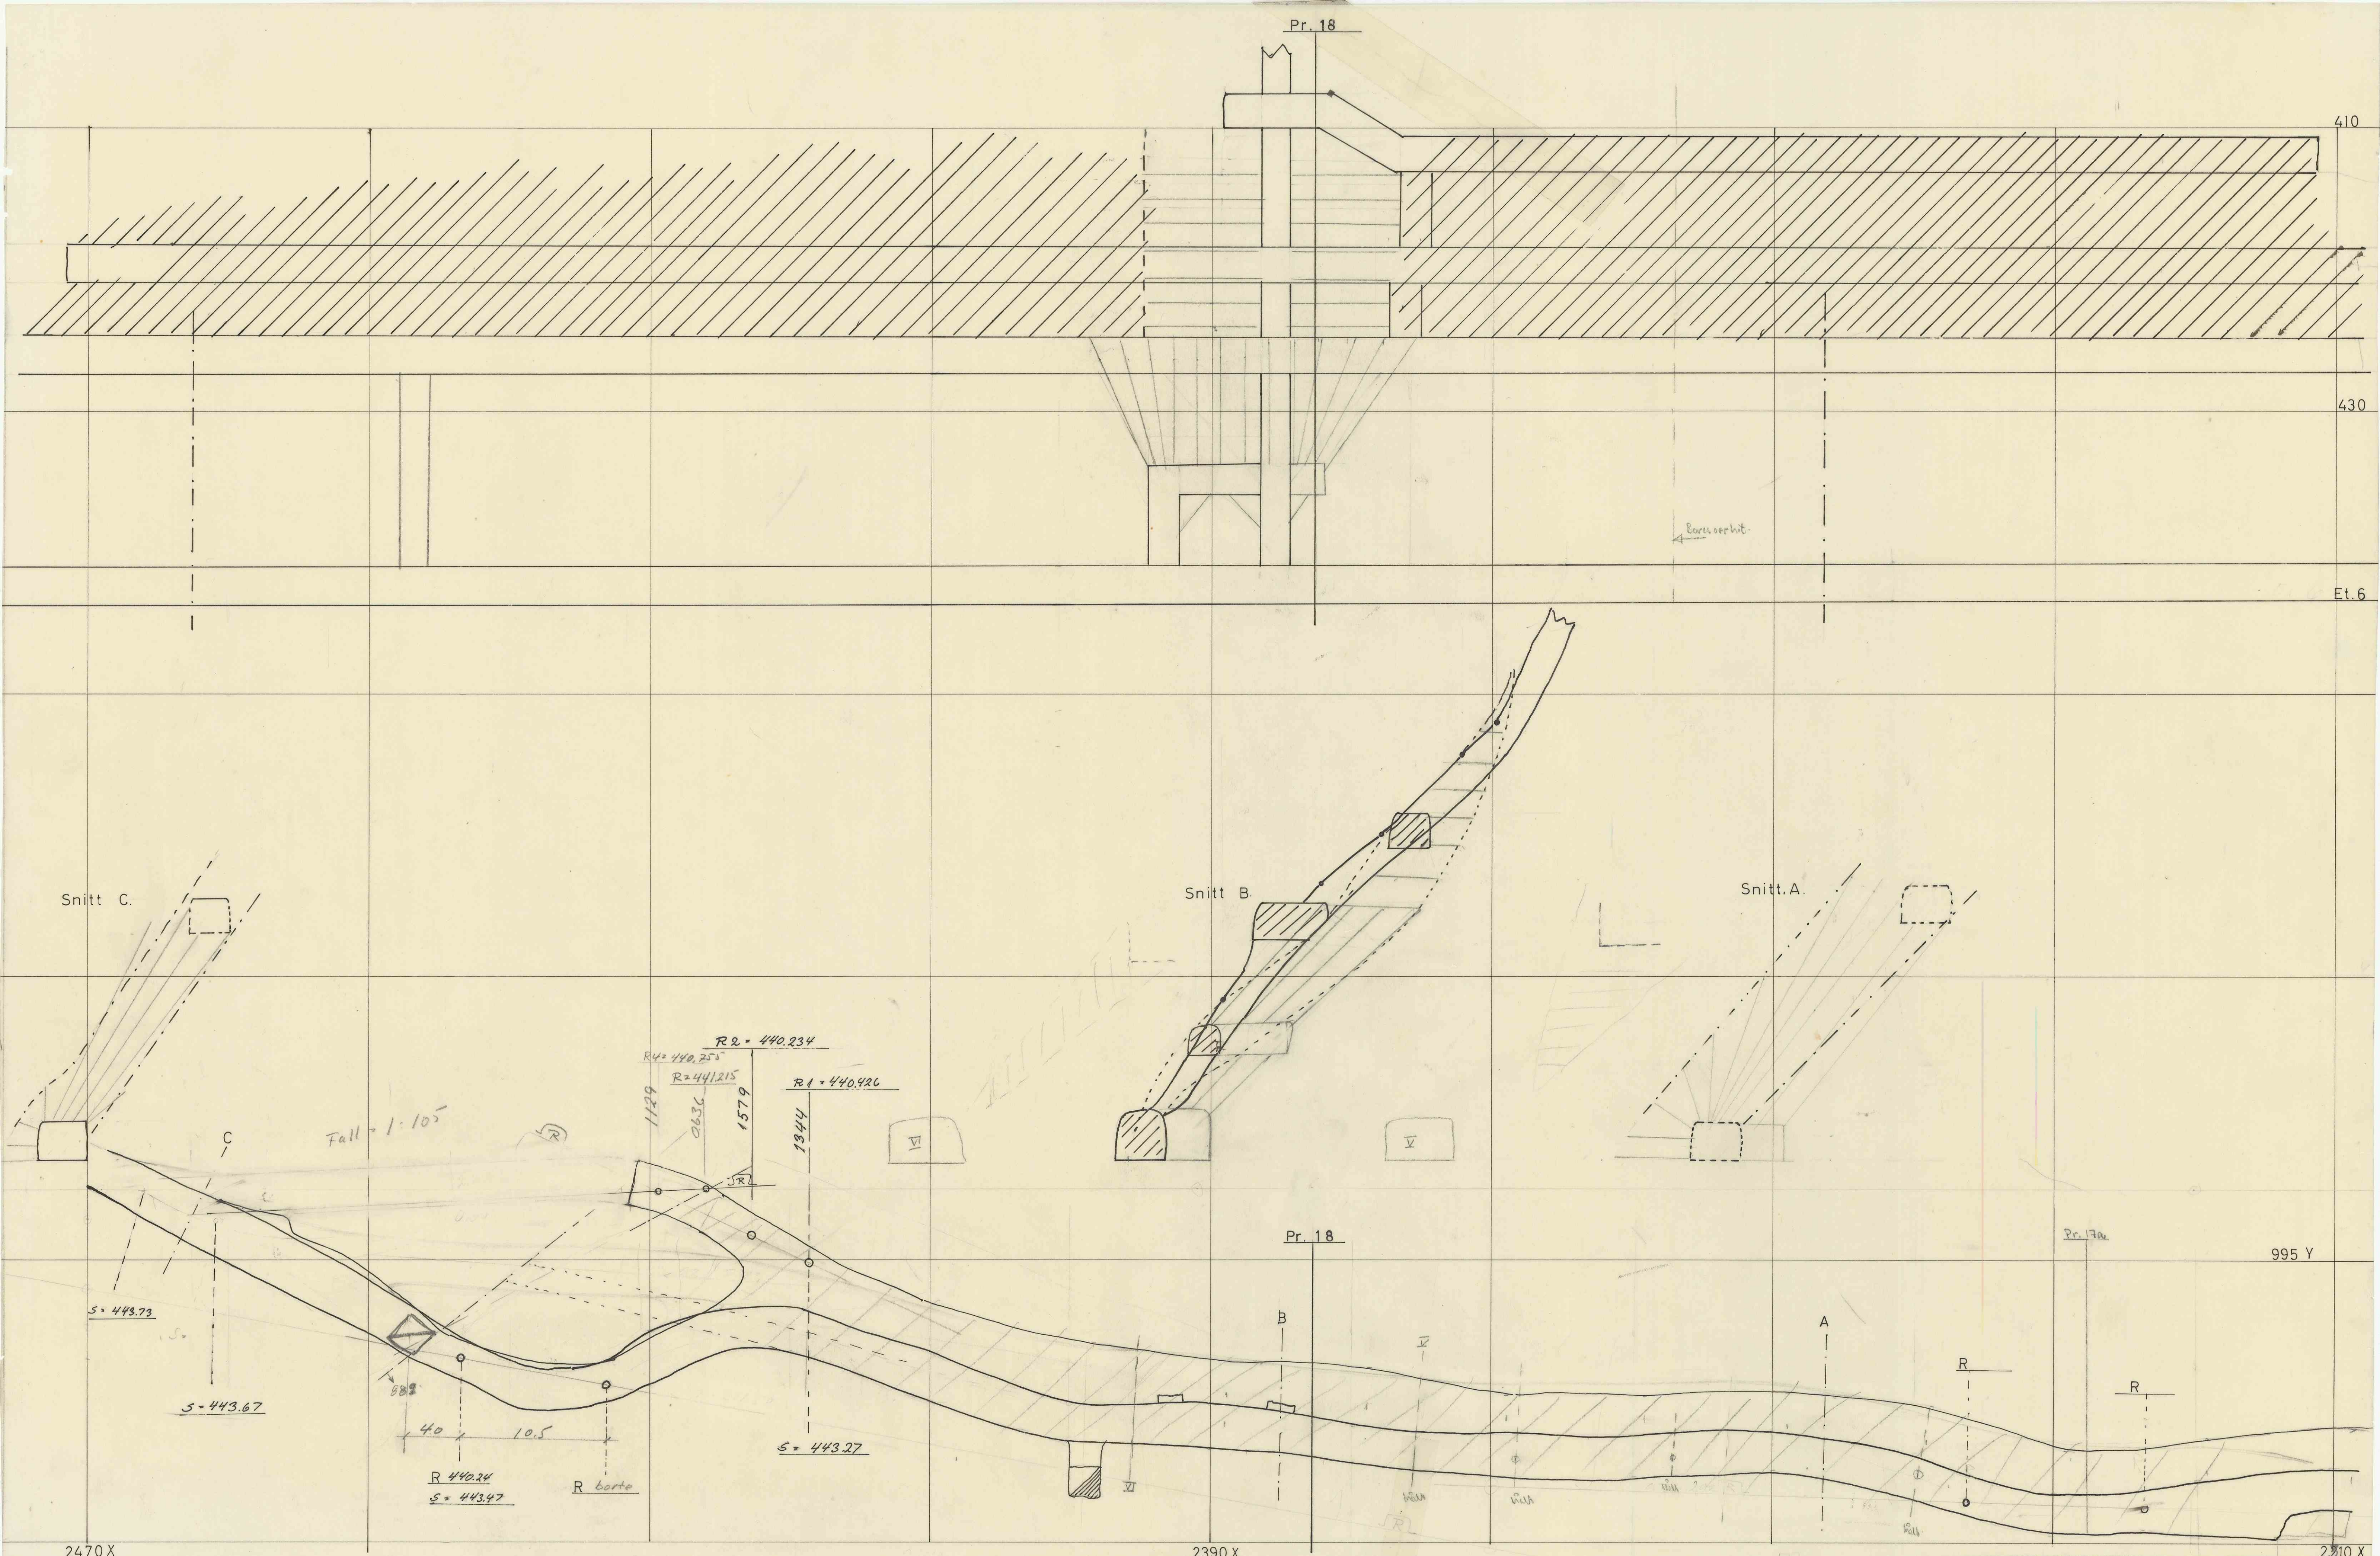

18-6 Påhugg stigeut
M = 1:200

18-6	Skala	Logn. J. R. 2/4-64
Skive og pillarbryting,	1:200	Trac.
Fosdalens Bergverks A/S		Retning for:
Malm		493-1
		Erstatet av: