


MEISINGSETS MALMFELT.


Lengdeprofil av:

M. 1:200

Røsk nr. 9.

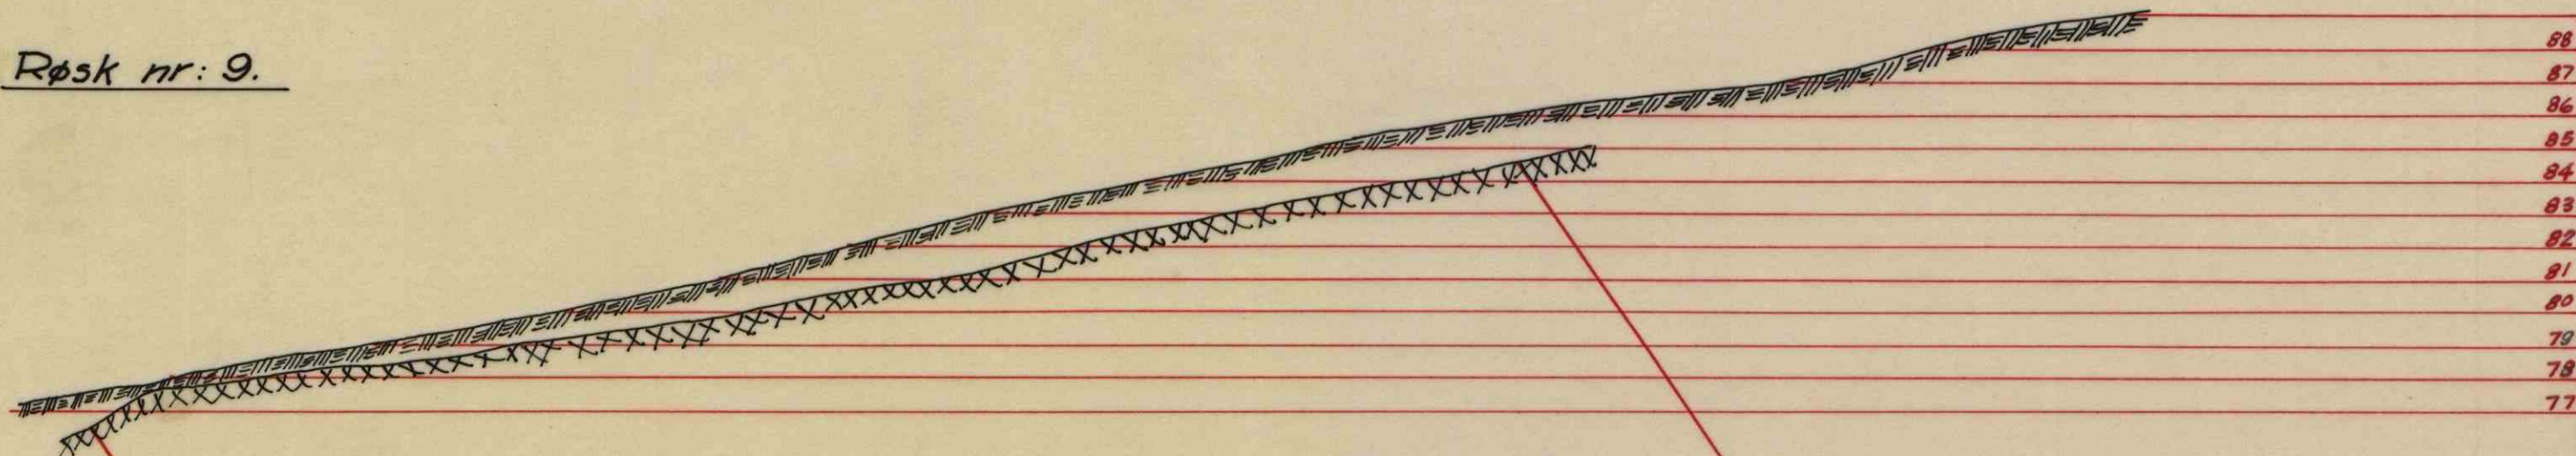

Røsk nr. 12.

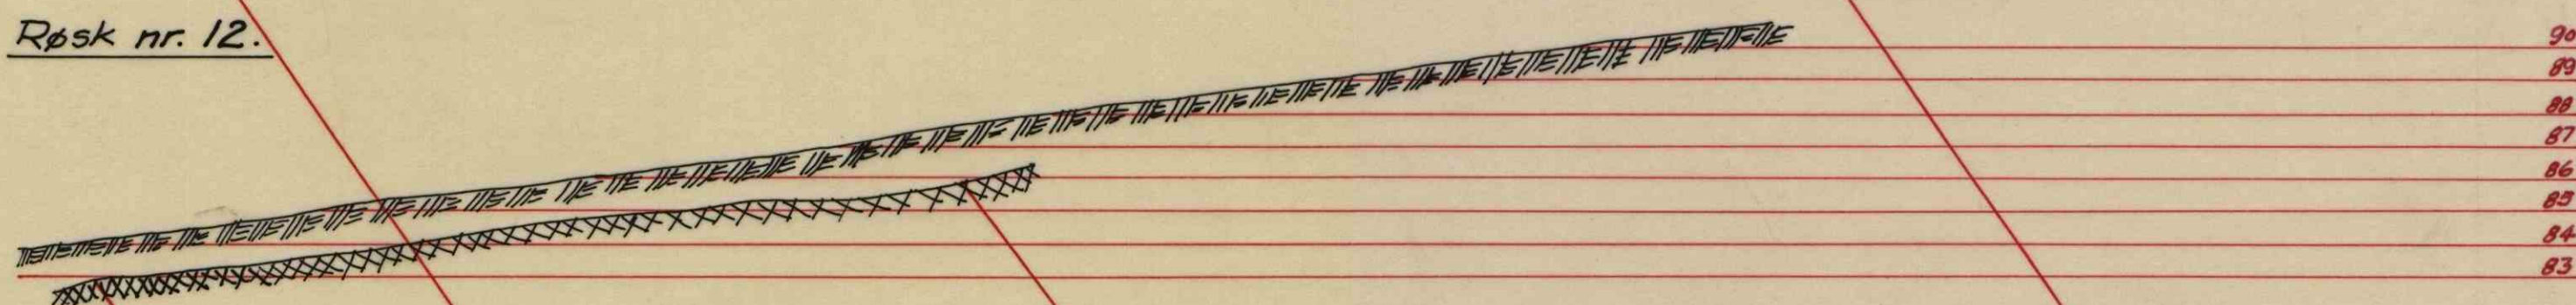

Fallvinkel 55°

Fallvinkel 53°

Fallvinkel 55°

Fallvinkel 53°

2728

Meisingset 18-10-1935.

Rene Heimsværk

M.H.I.F.

Kopiert 24/11-41 k.e.g.