


PROFIL NØ-4 MONS PETTER - KOBBERTOPPEN 1:5.000 T.S.H. 404 582

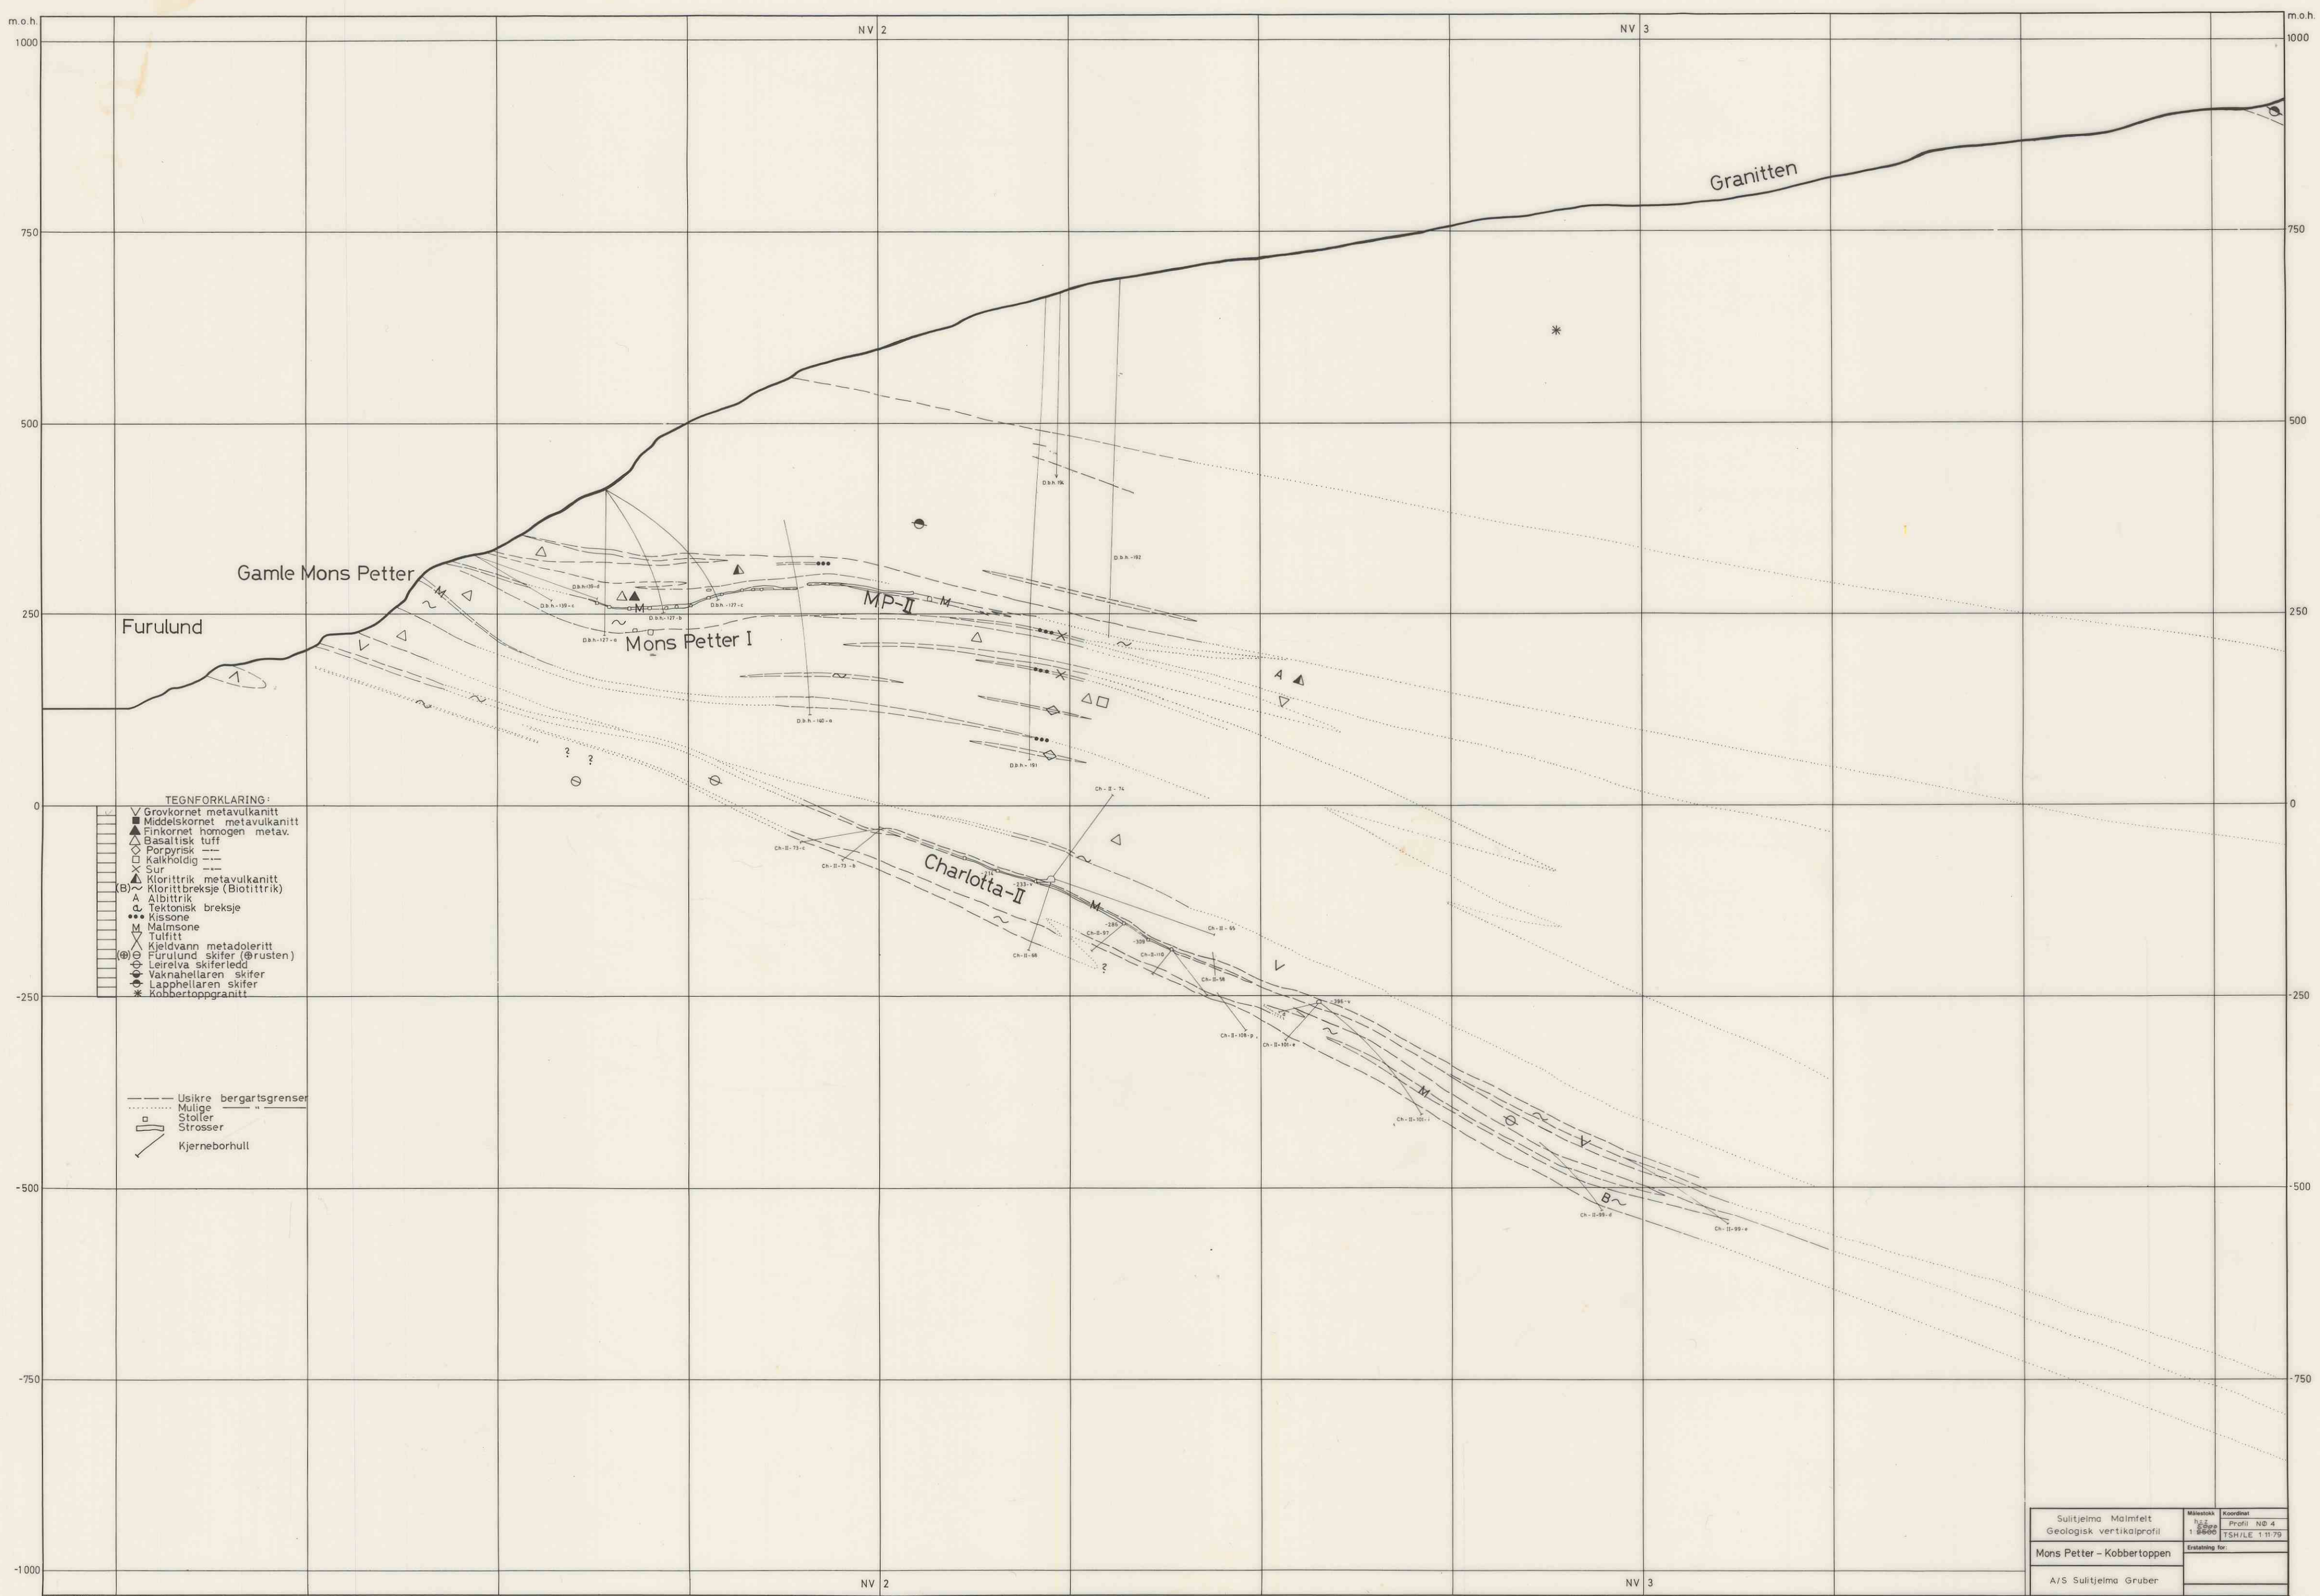

BVK 3157