


Kort Profil over Jakobsbakken

M=1:2500

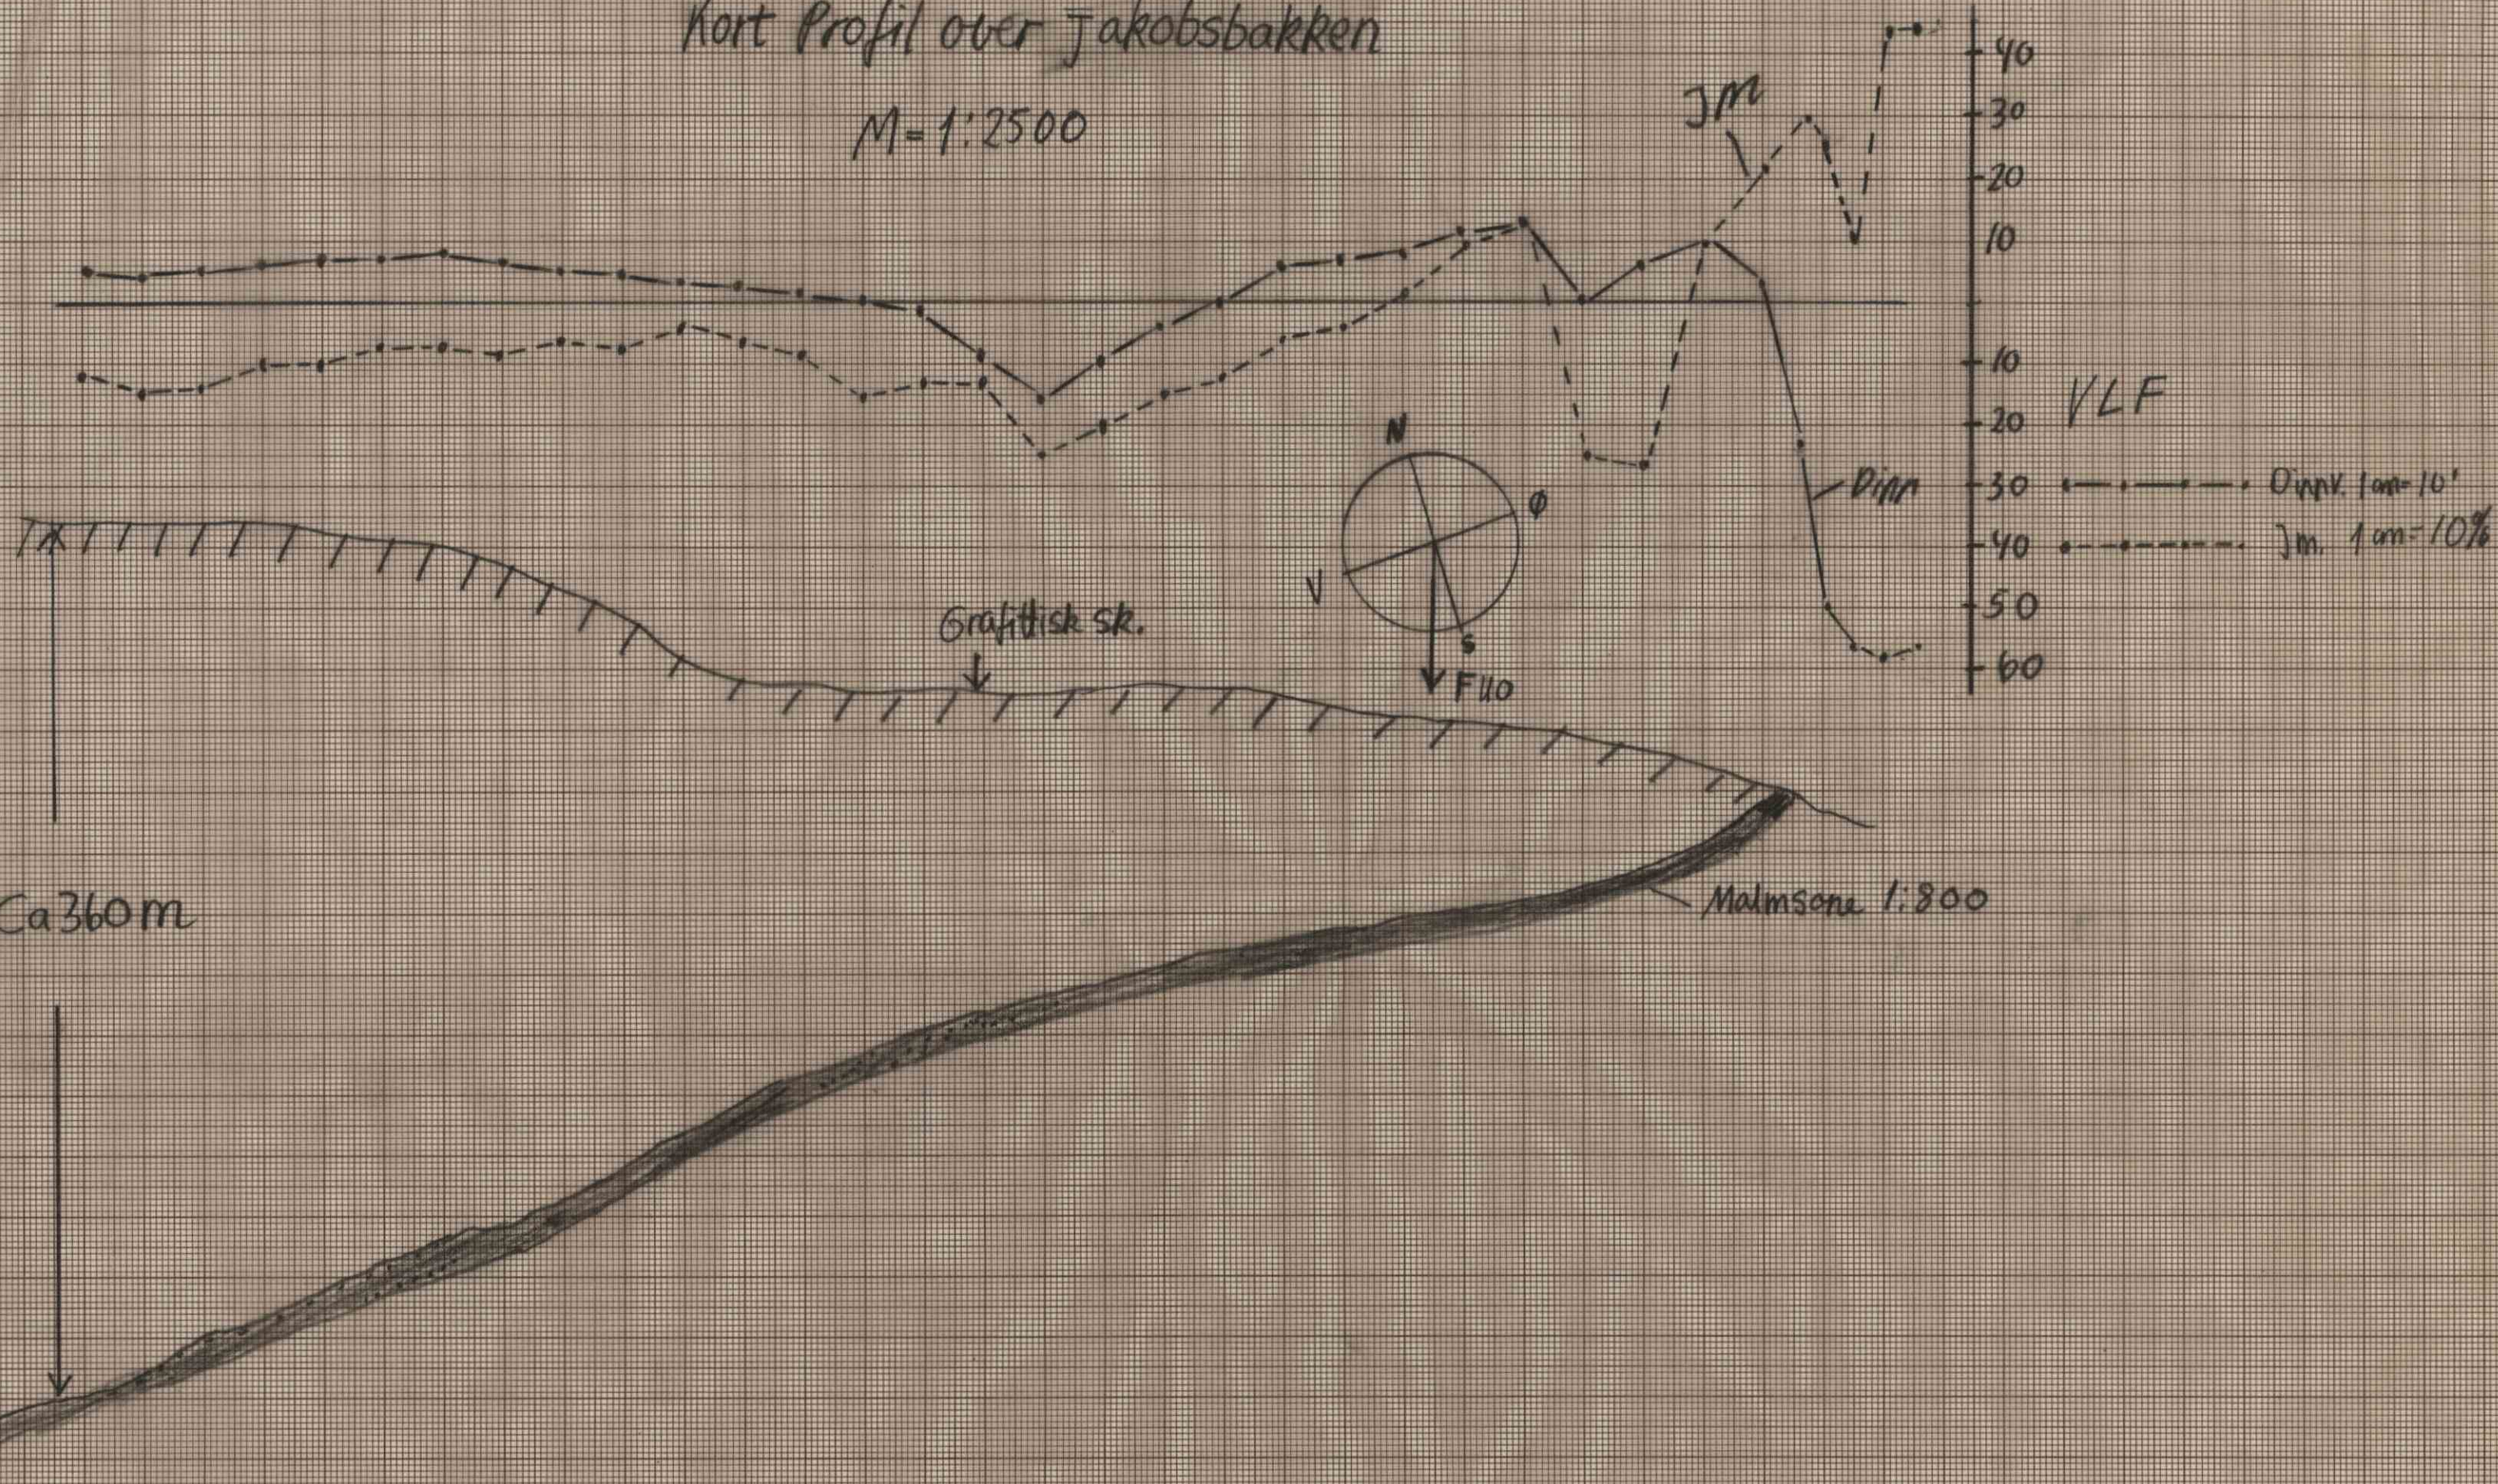

BVK 3660