


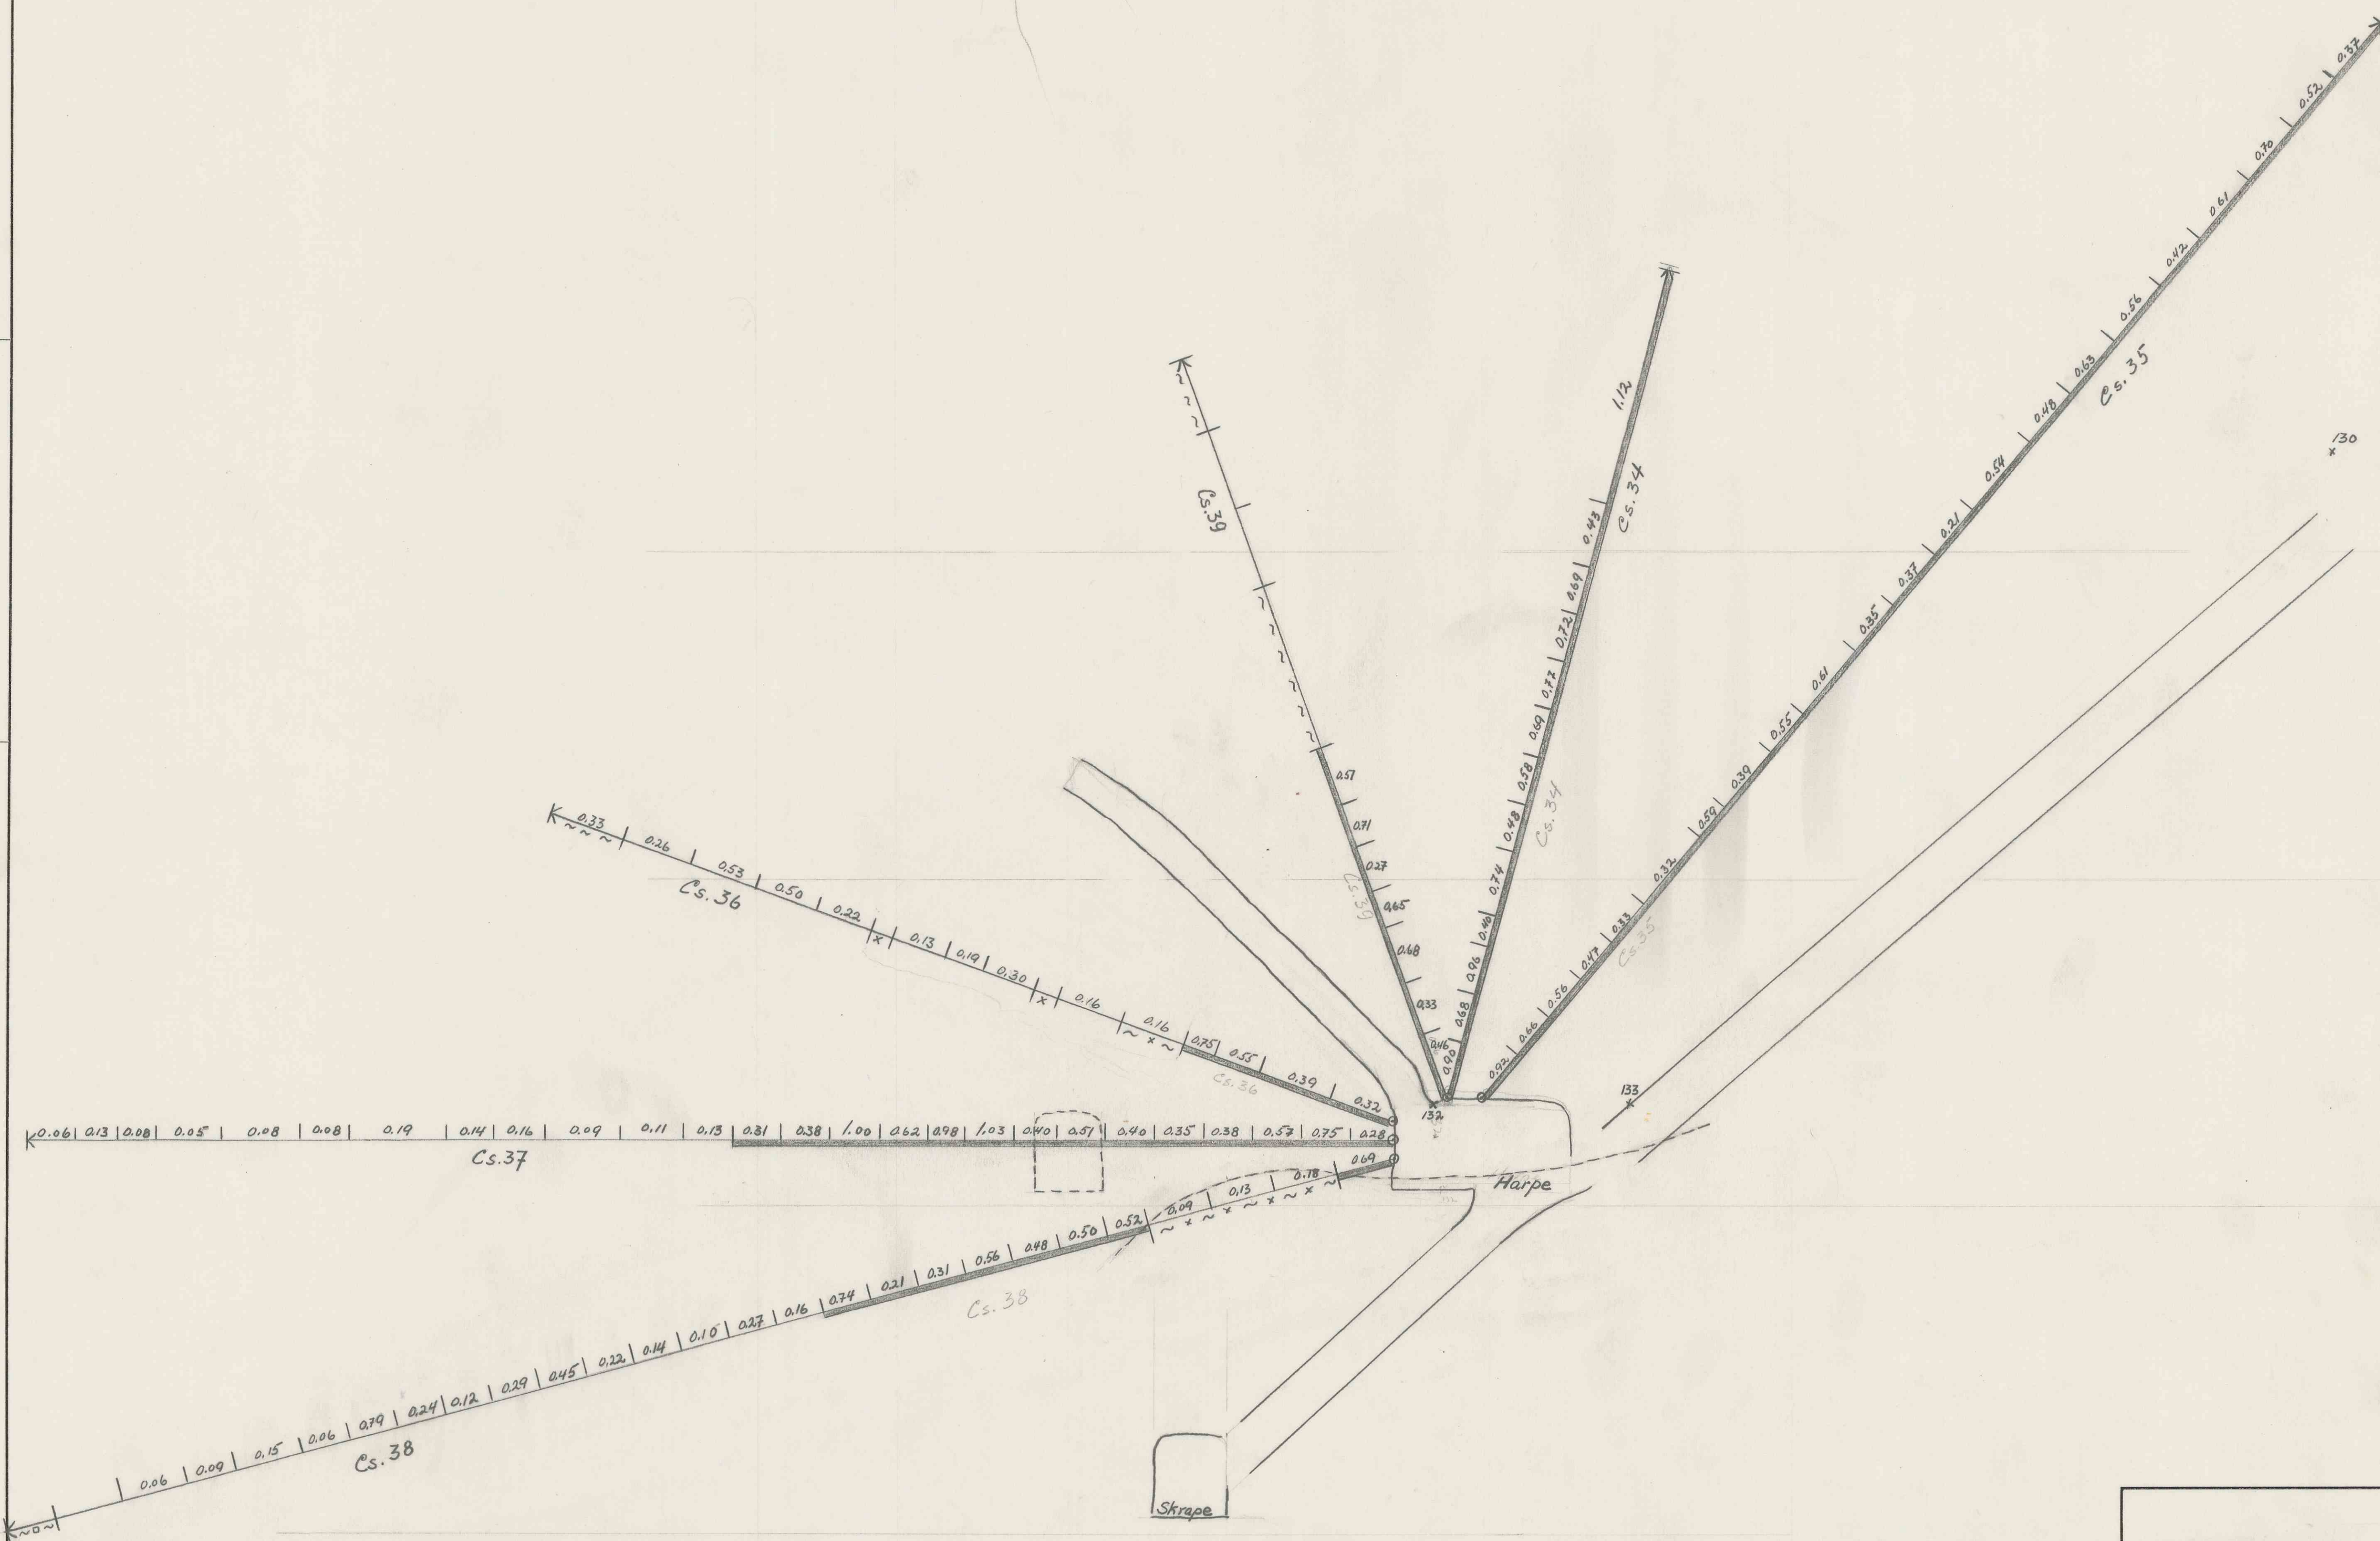

	Målestokk	Tegn.	Sw. Sv.
	1:100	Trac. 4/1.59	
	Kfr.		
Erstatning for:			
Cappelen II			
Strosse 3, profil 0			
Erstattet av:			
5115		BILAG 546	