


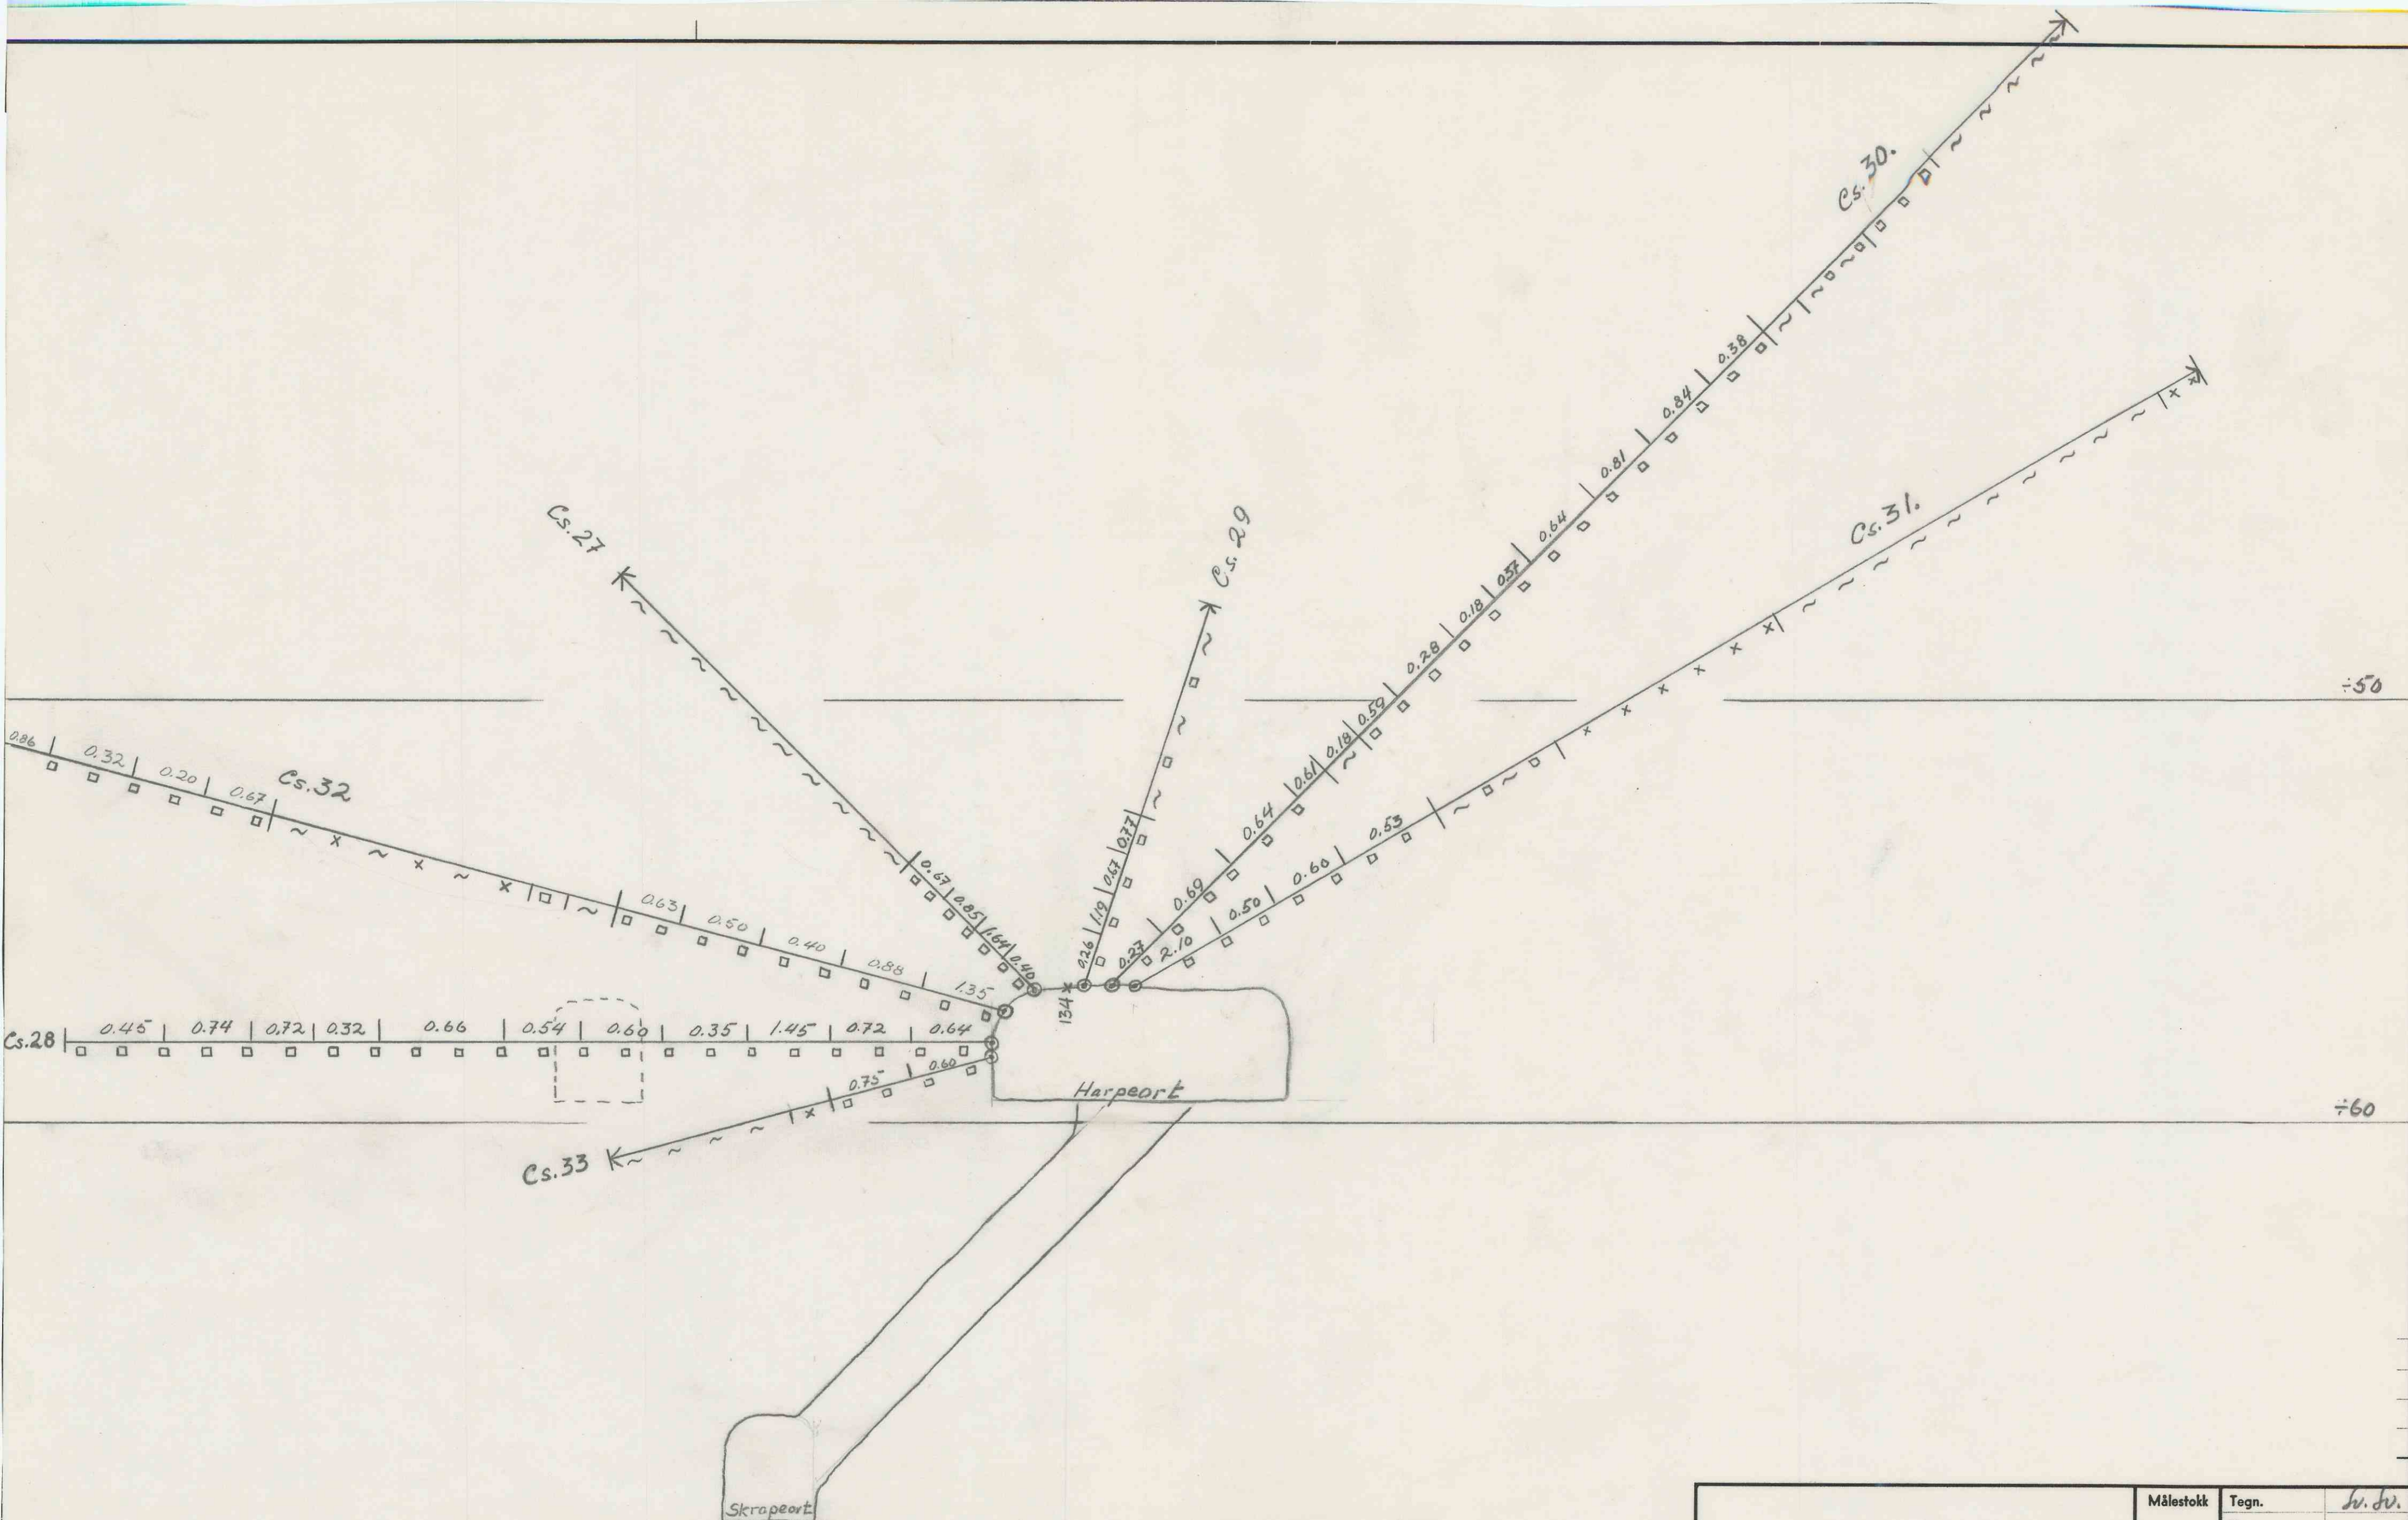

	Målestokk	Tegn.	h. h.
		Trac.	
		Kfr.	
Erstatning for:			
Cappelen II	5120		
Strosse 3 , profil ϕ			
Erstattet av:			