


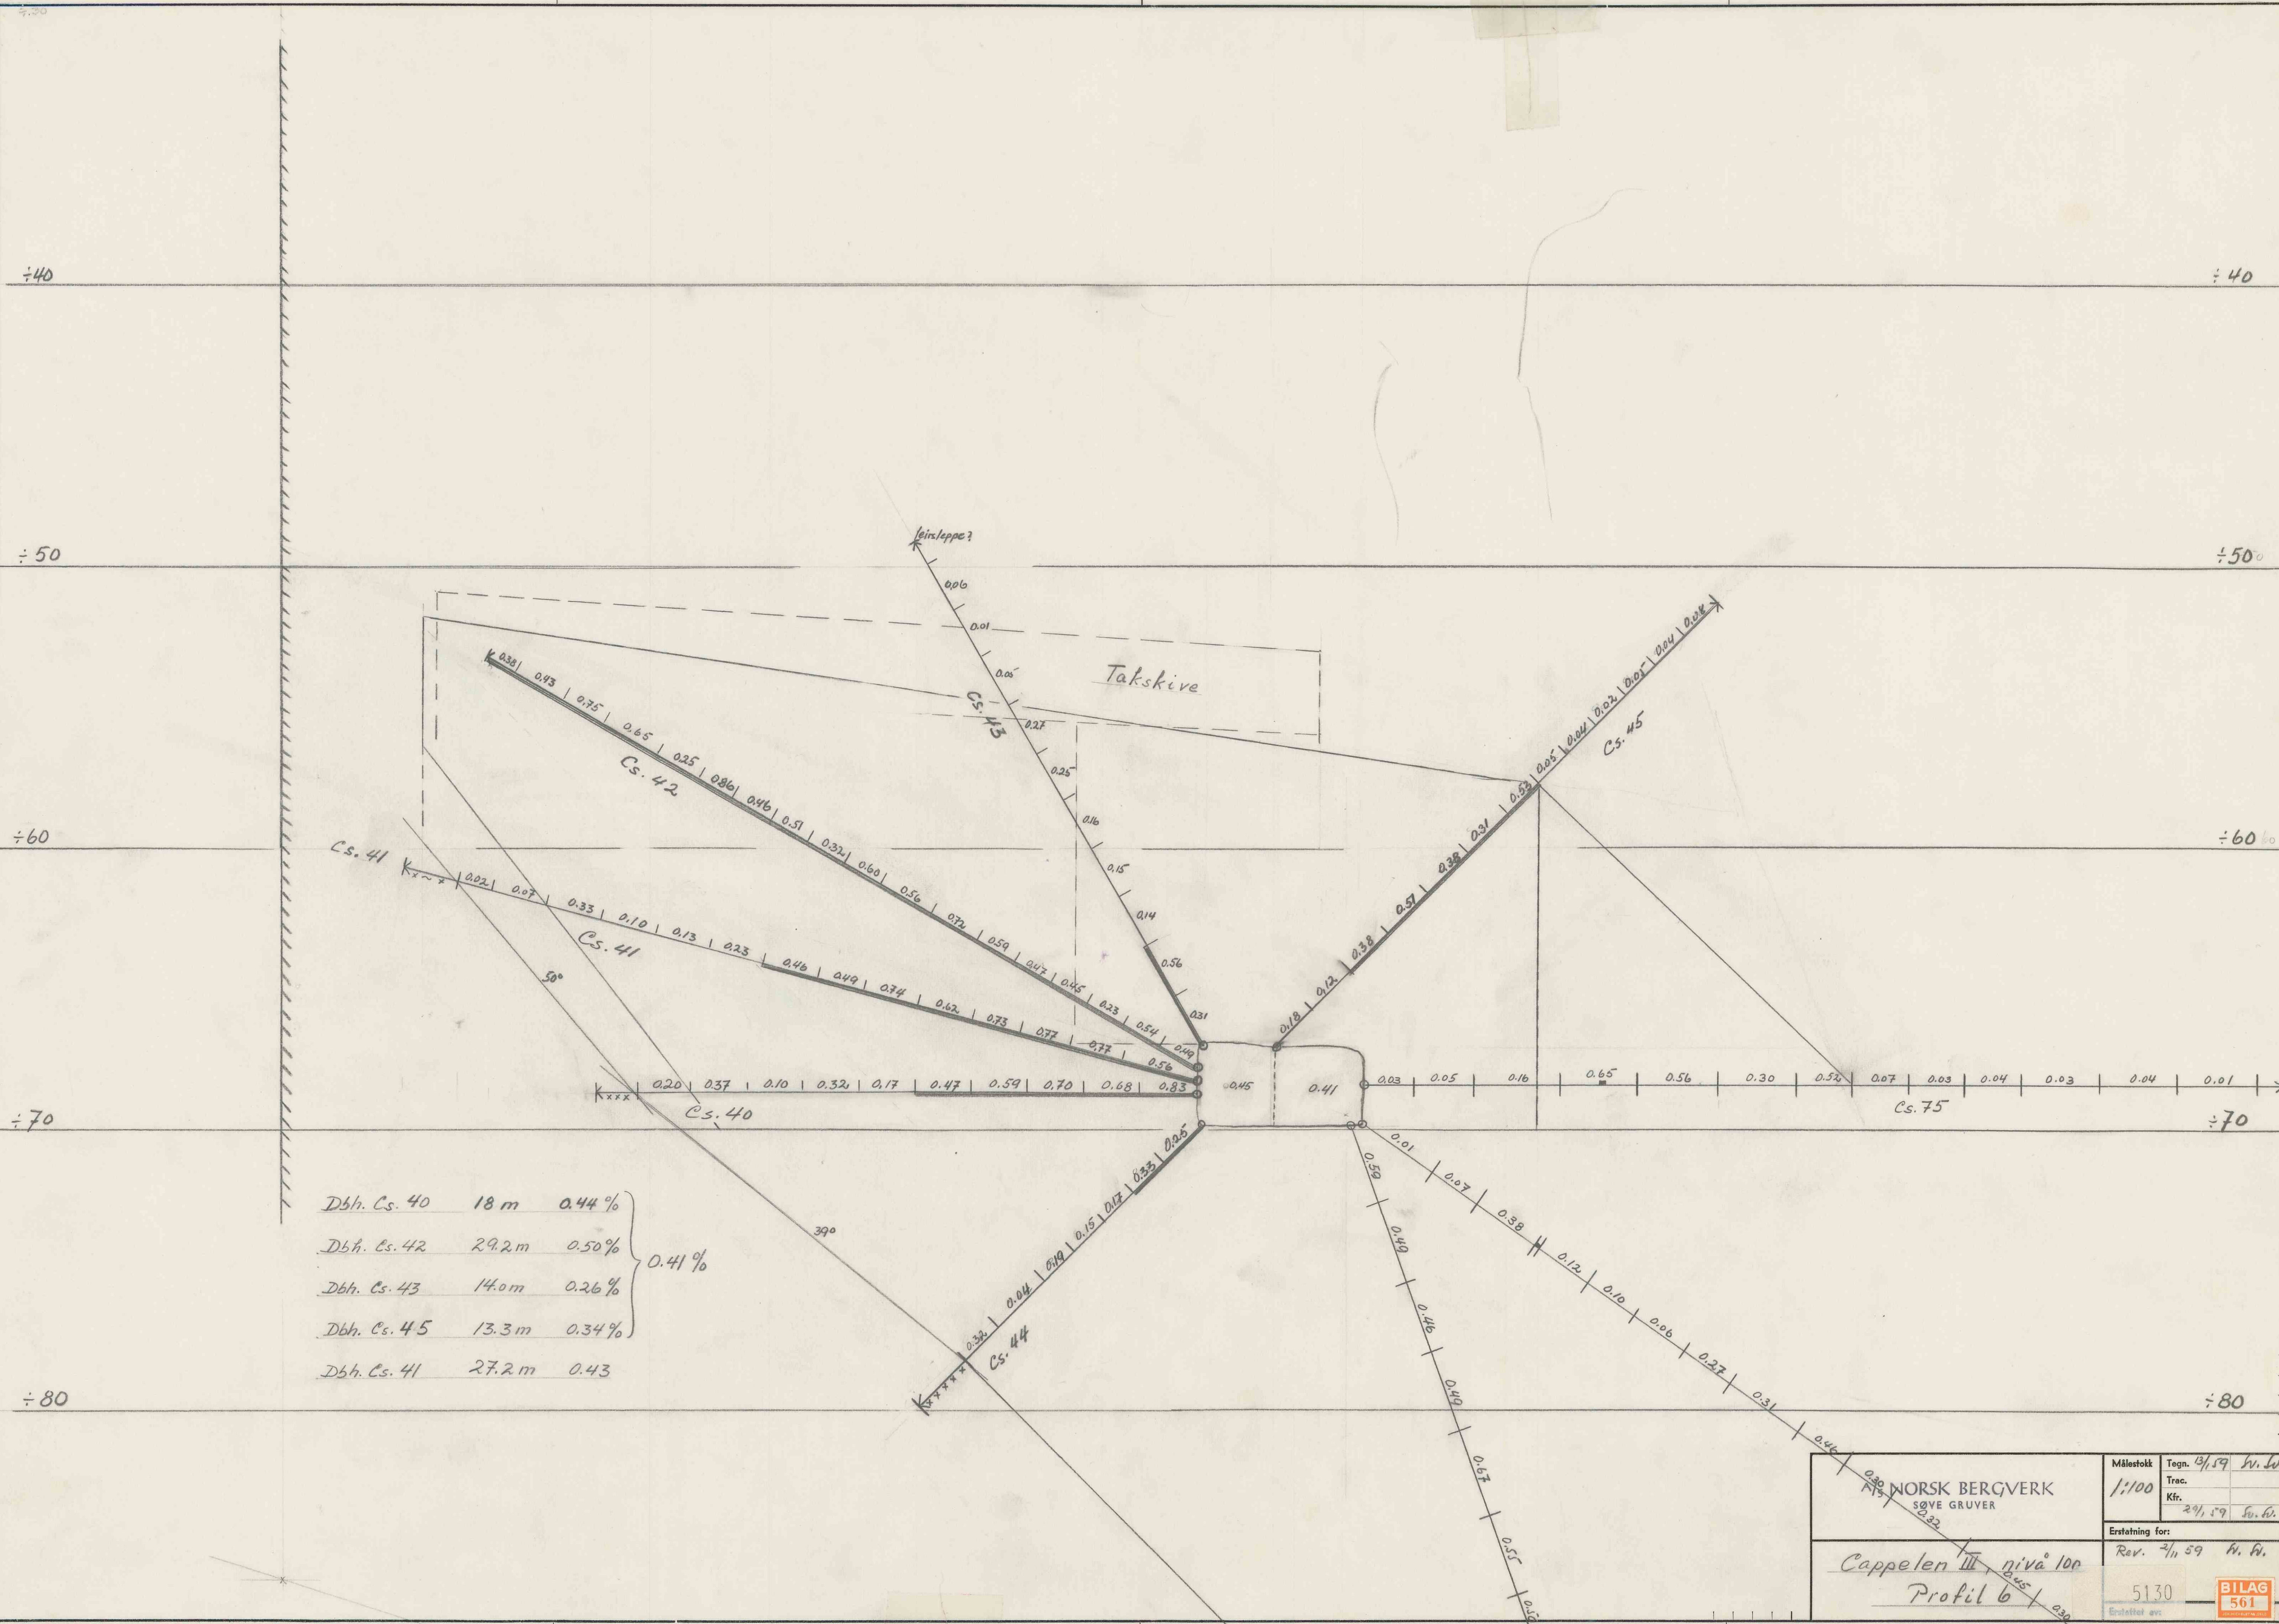

NORSK BERGVERK SØVE GRUVER	Målestokk	Tegn.	3/159	W. W.
	1:100	Trec.		
		Kfr.	29/159	W. W.
Erfattning for:		Rev.	2/159	W. W.
Cappelen III nivå 100		5130		
Profil 6				
Bilag 561				