


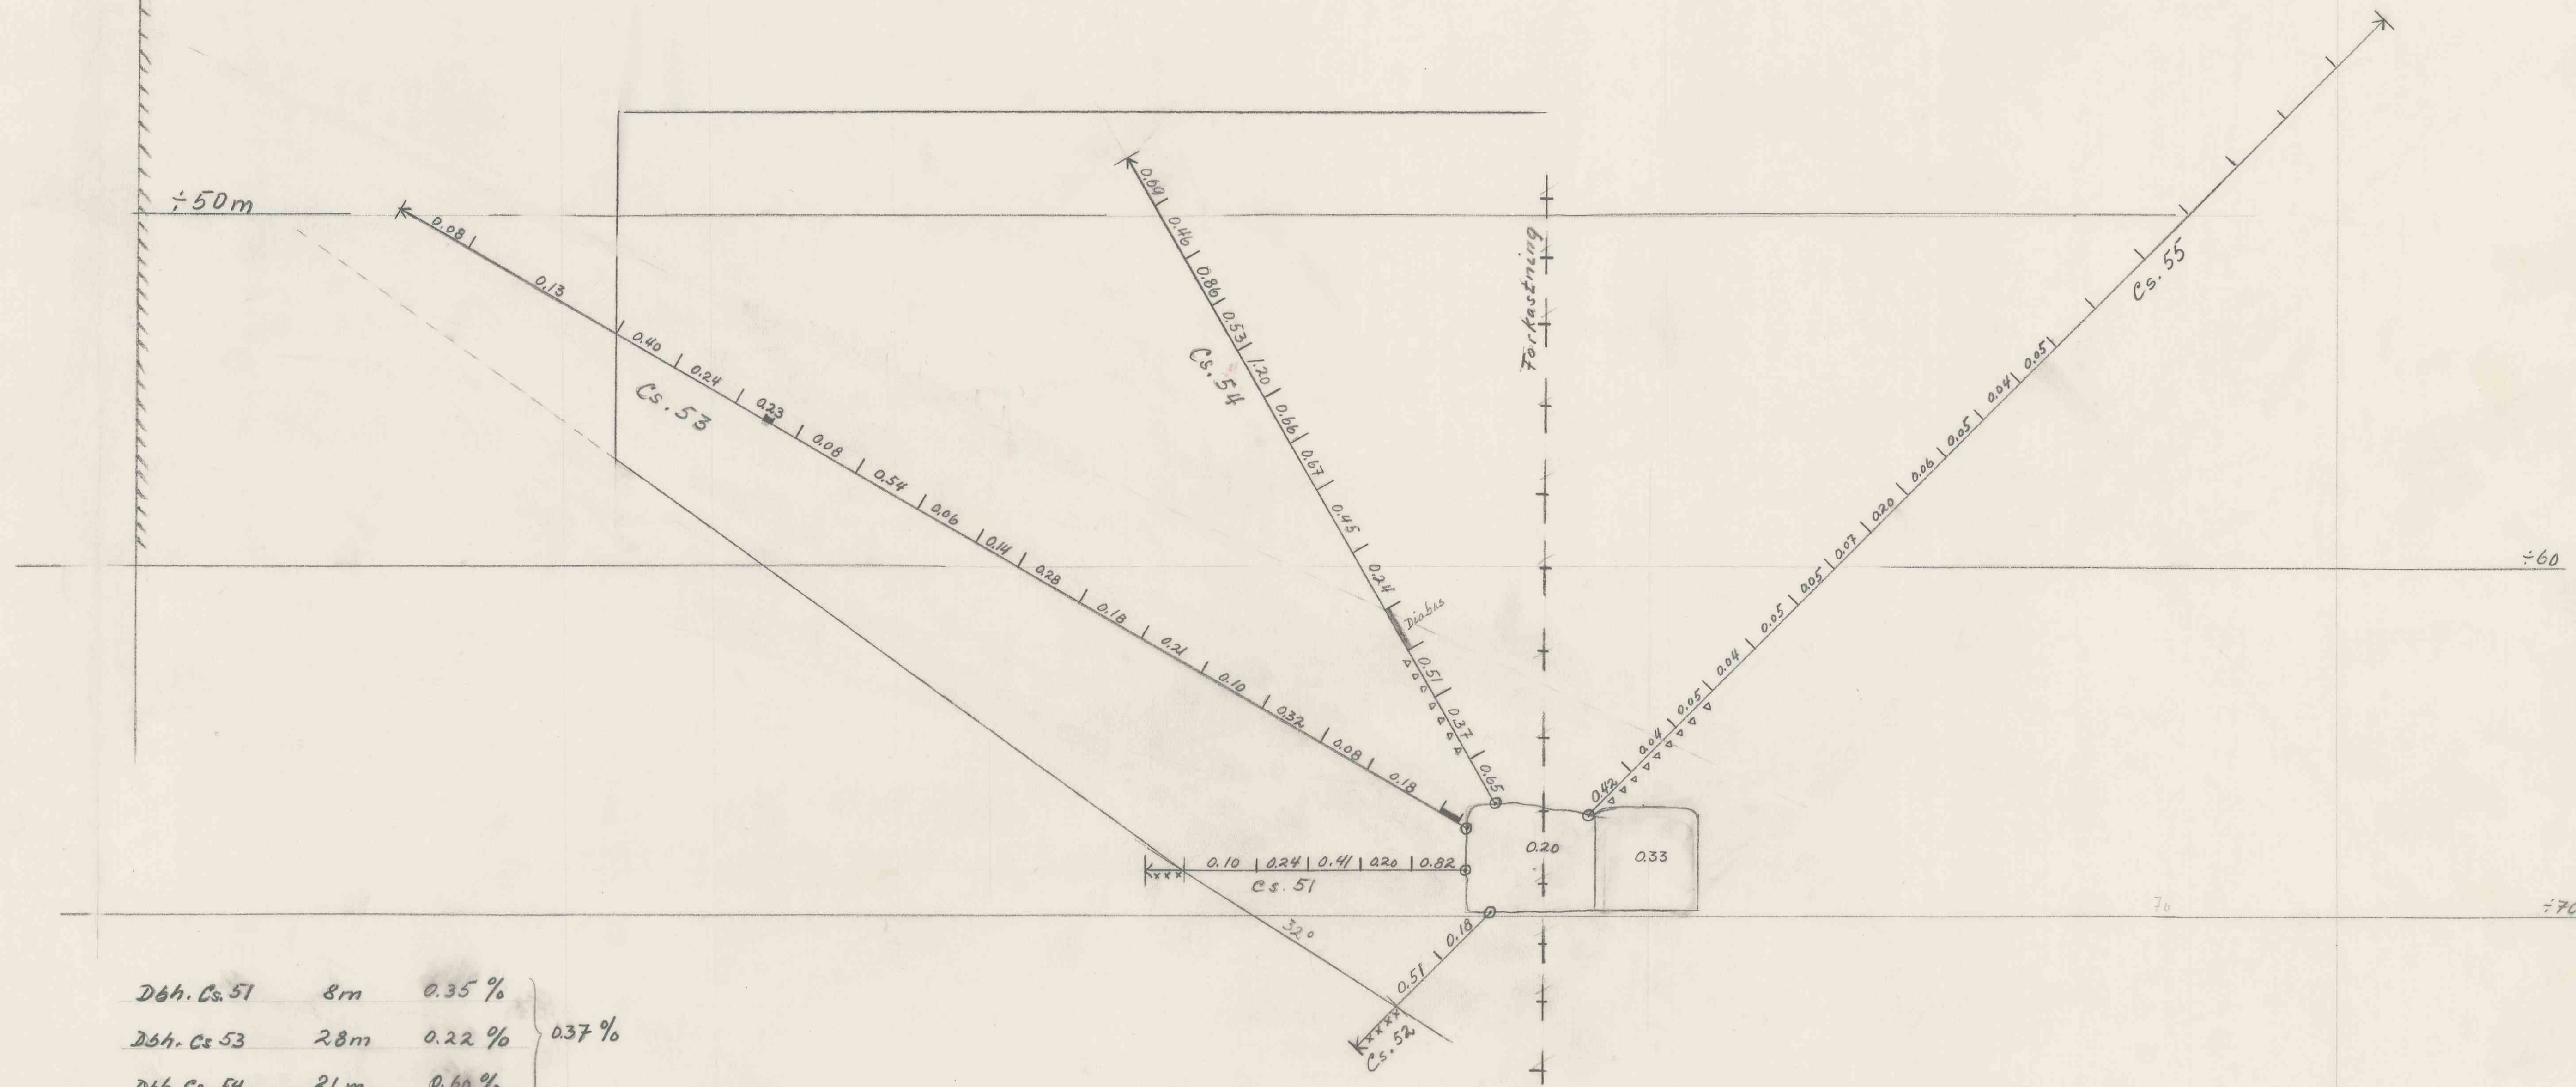

D6h. Cs. 51	8m	0.35 %	} 0.37 %
D6h. Cs. 53	28m	0.22 %	
D6h. Cs. 54	21m	0.60 %	

A/S NORSK BERGVERK
SØVE GRUVER

Cappelen III
Profik 7, nivå 100

Målestokk 1:100
Tegn. 19/59 G. W.
Trac. 27/59 Sv. P.
Kfr.

Erstatning for:

5135

BILAG
566

Erstattet av: