
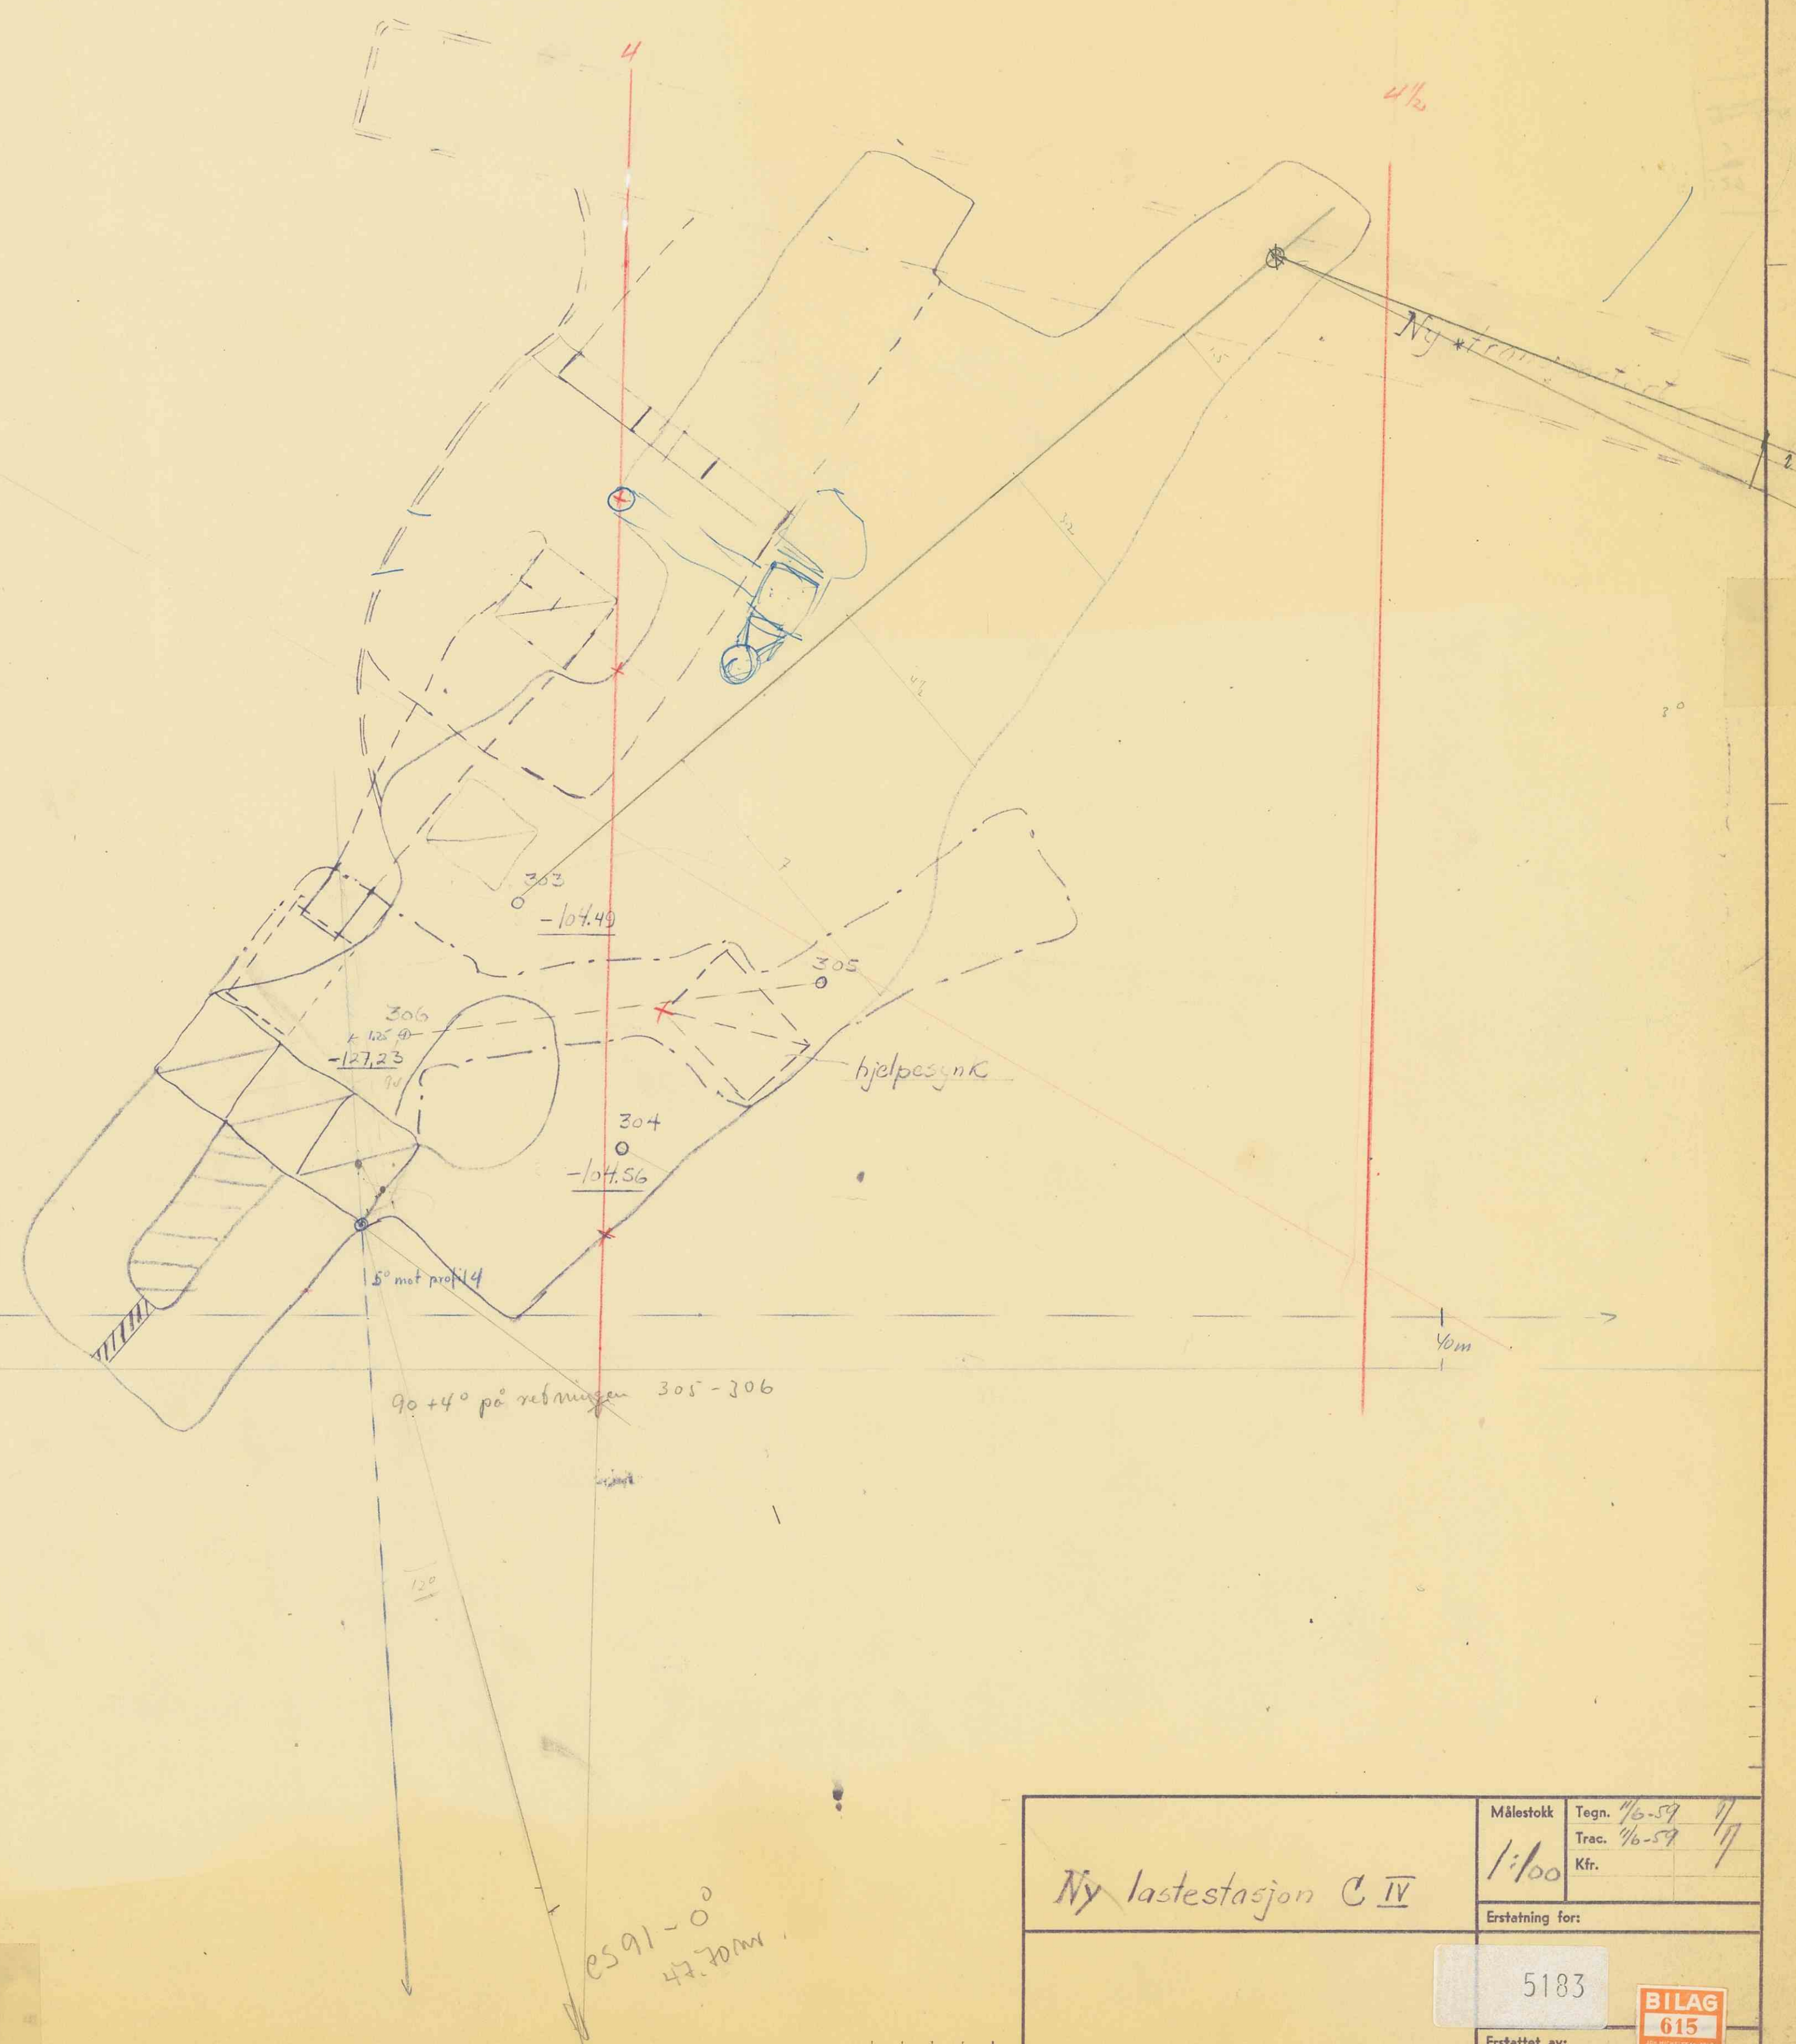


Wimdal

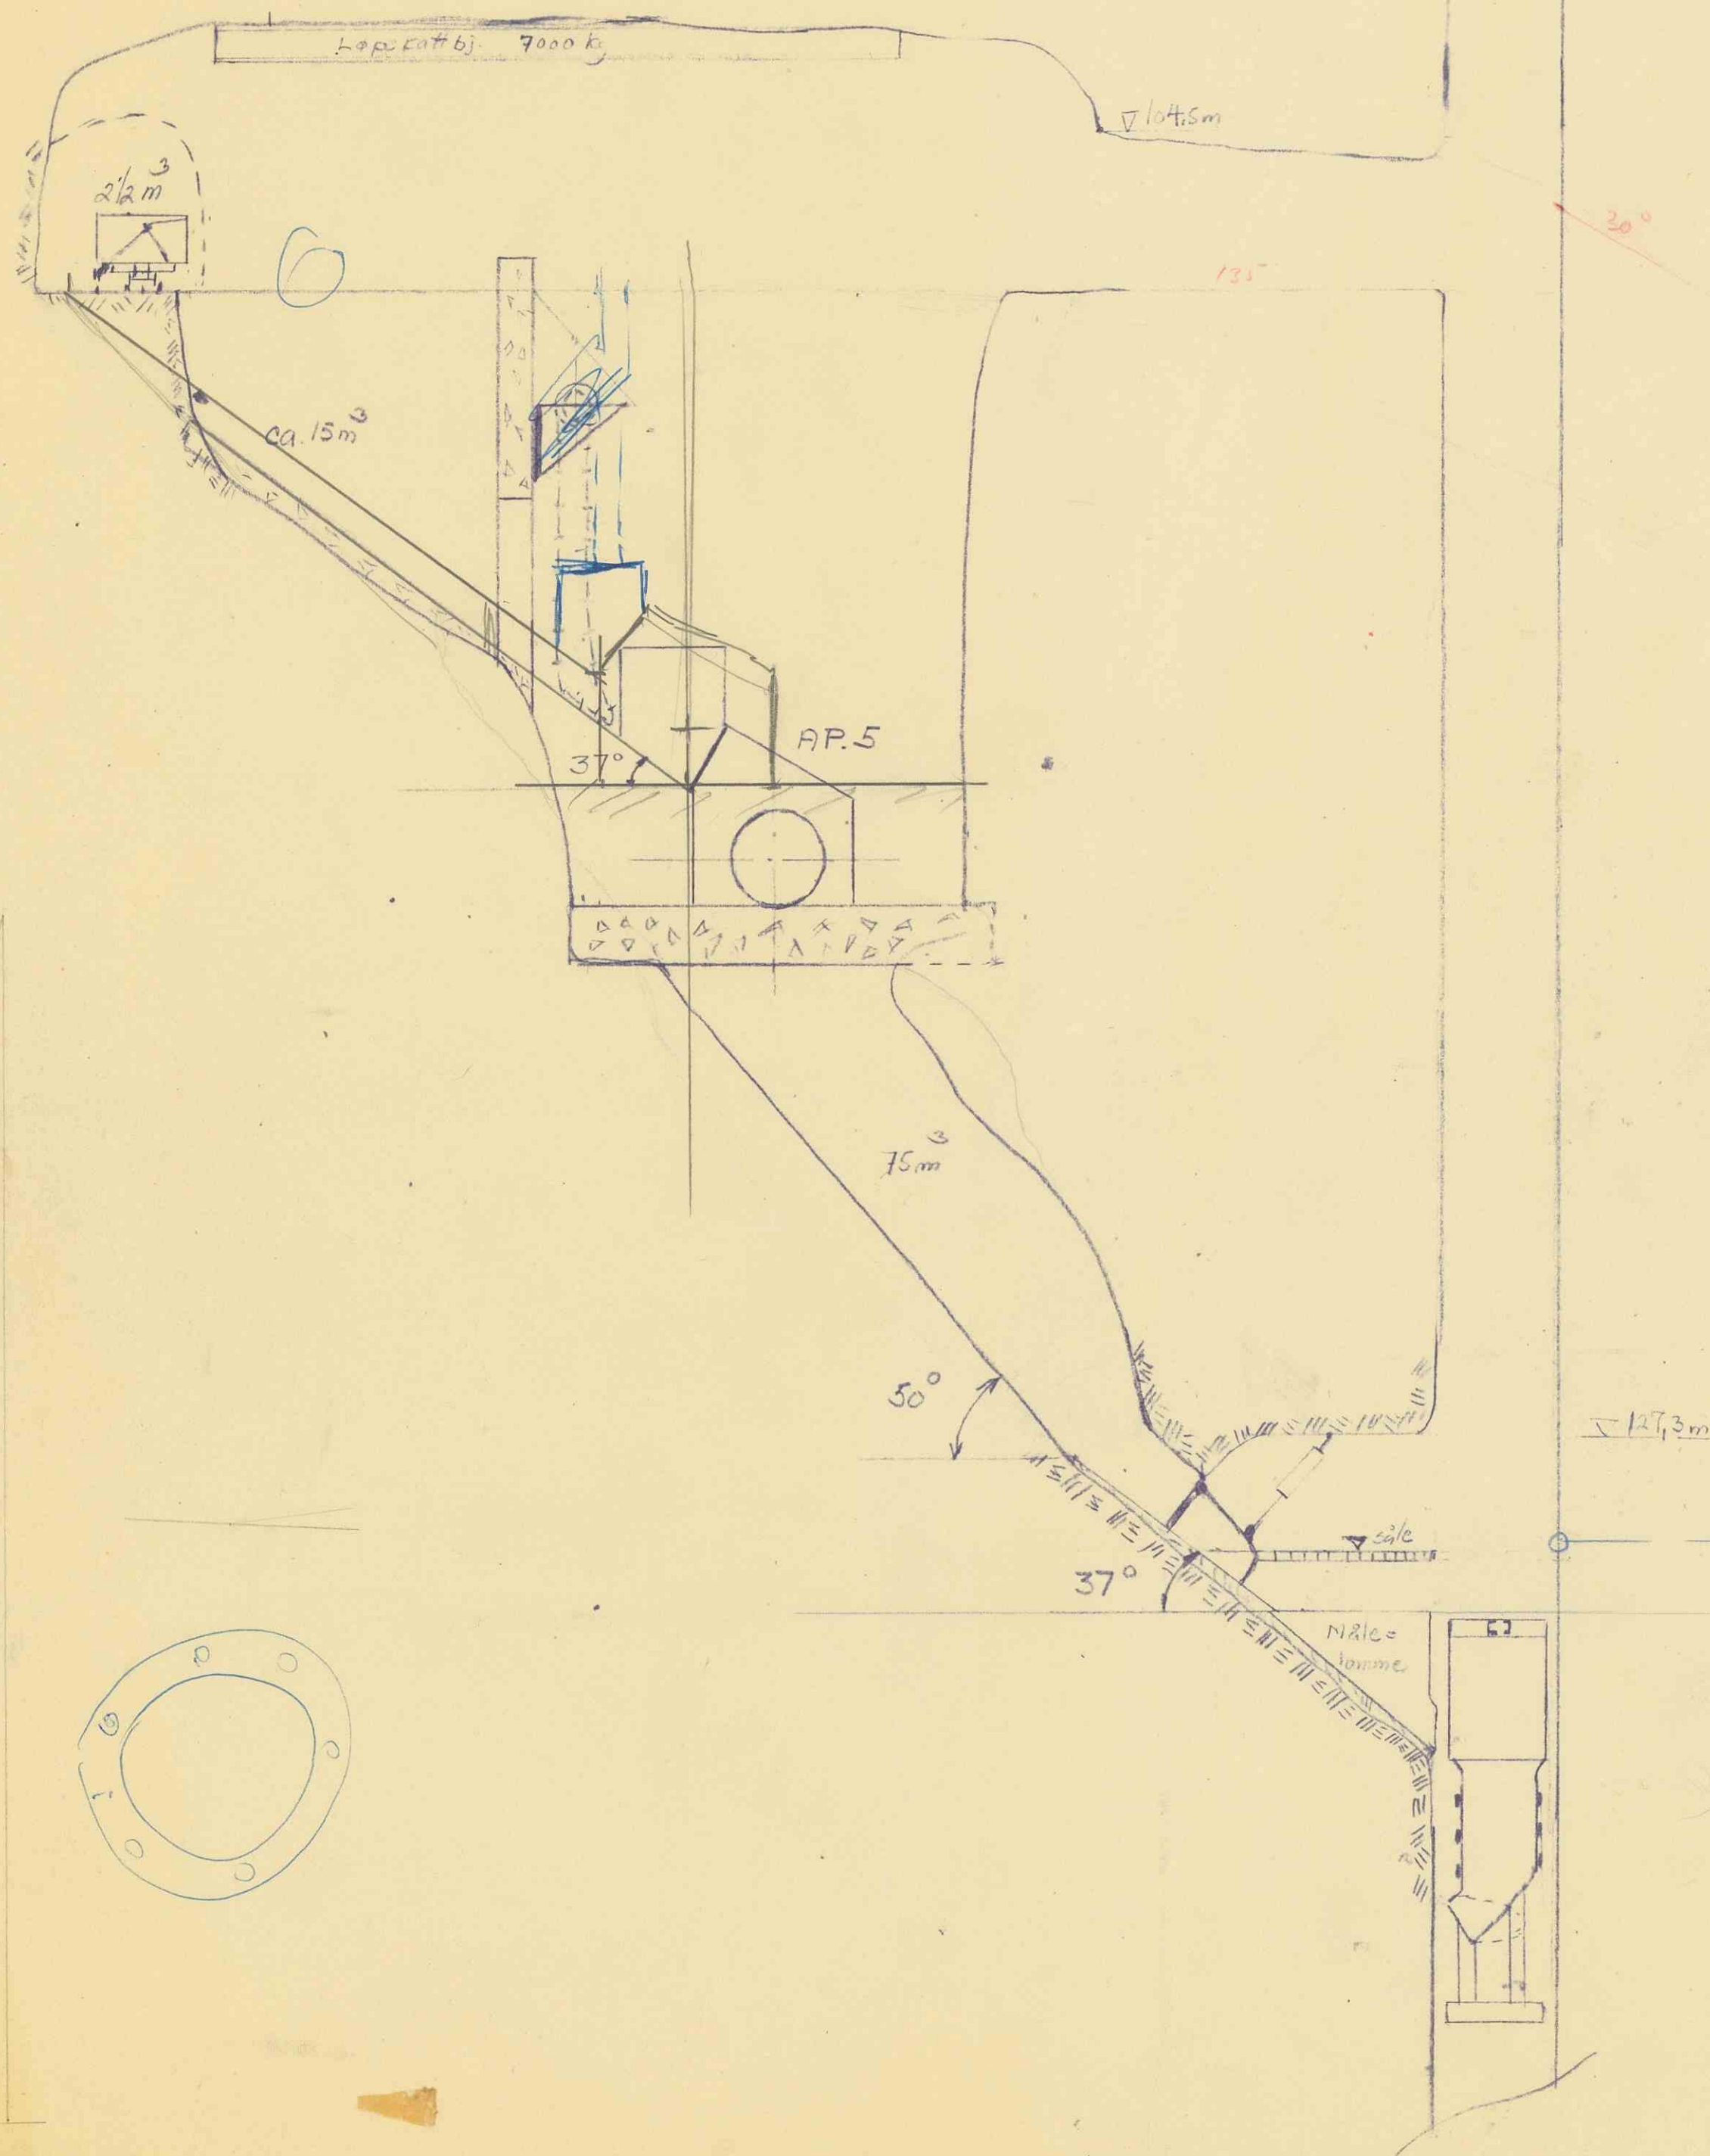

Ny lastestasjon C IV		Målestokk	Tegn. 1/50	1/1
		Trac. 1/100	Kfr. 1/50	1/1
Erstatning for:		5183		
Erstattet av:		BILAG 615		