


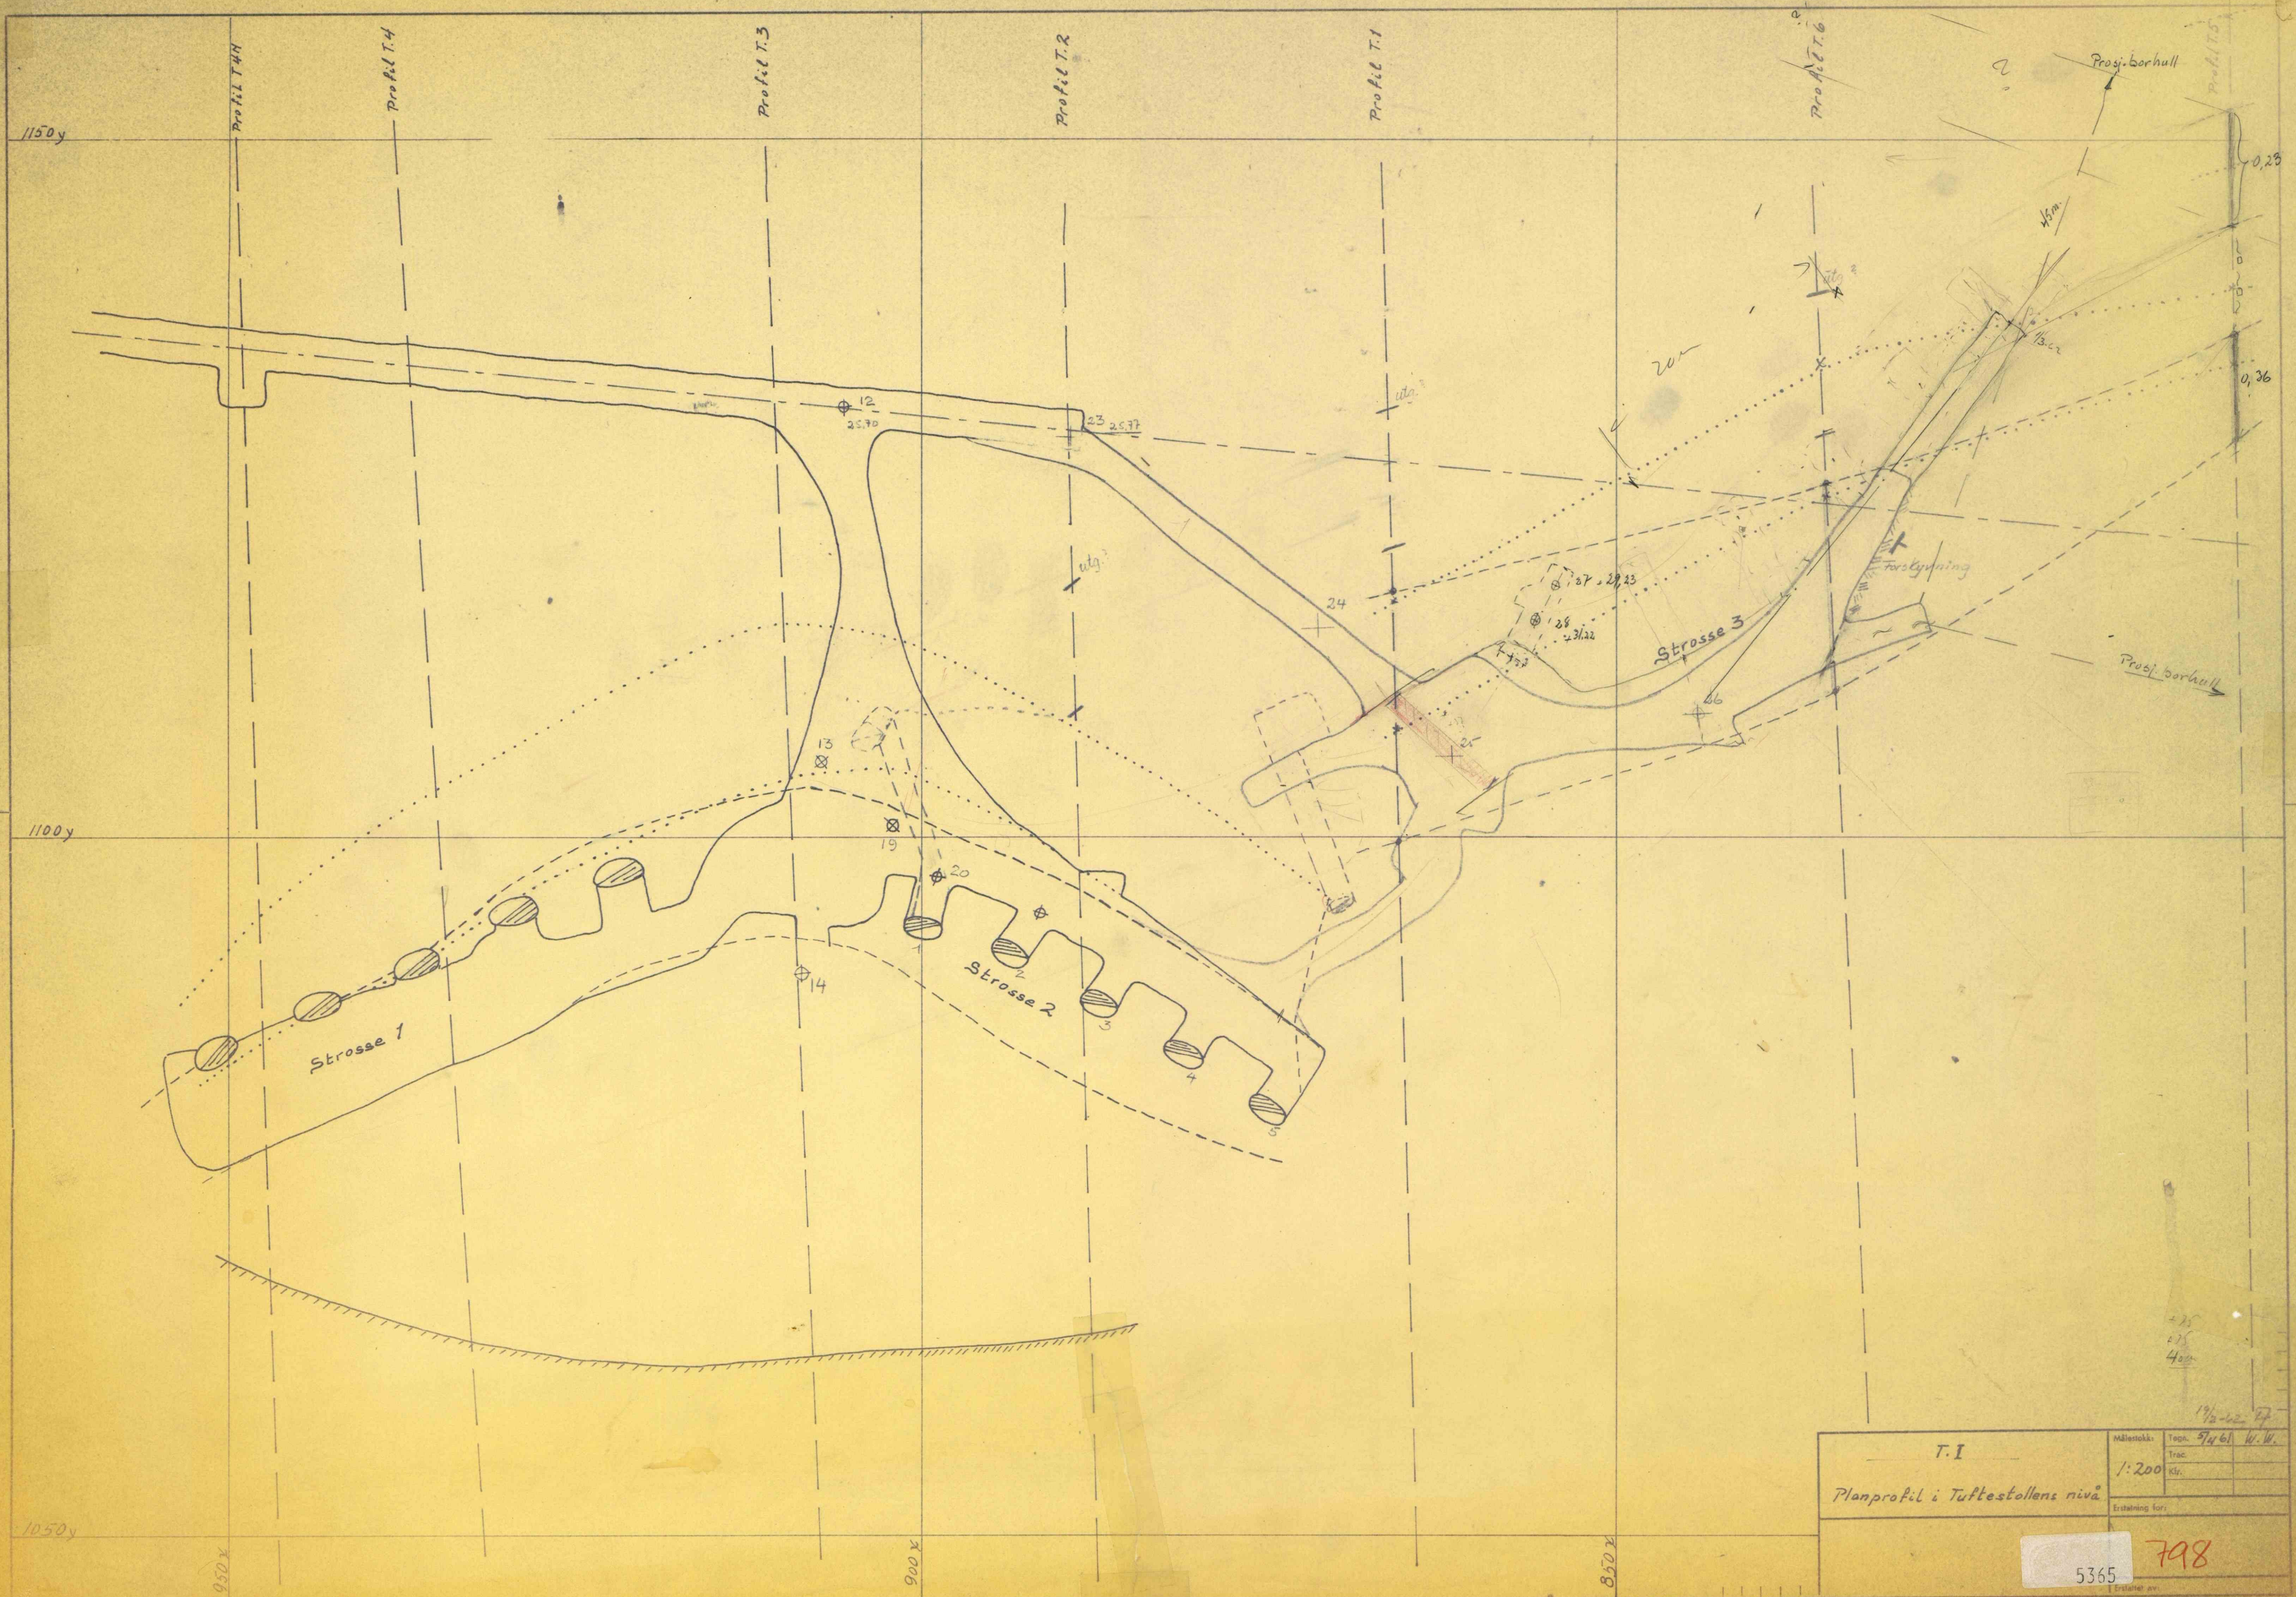

T.I		Målestokk:	Topo. 5/4 61	W.W.
Planprofil i Tufestollens nivå		Trac.		
		Erstatning for:		
		5365	798	