


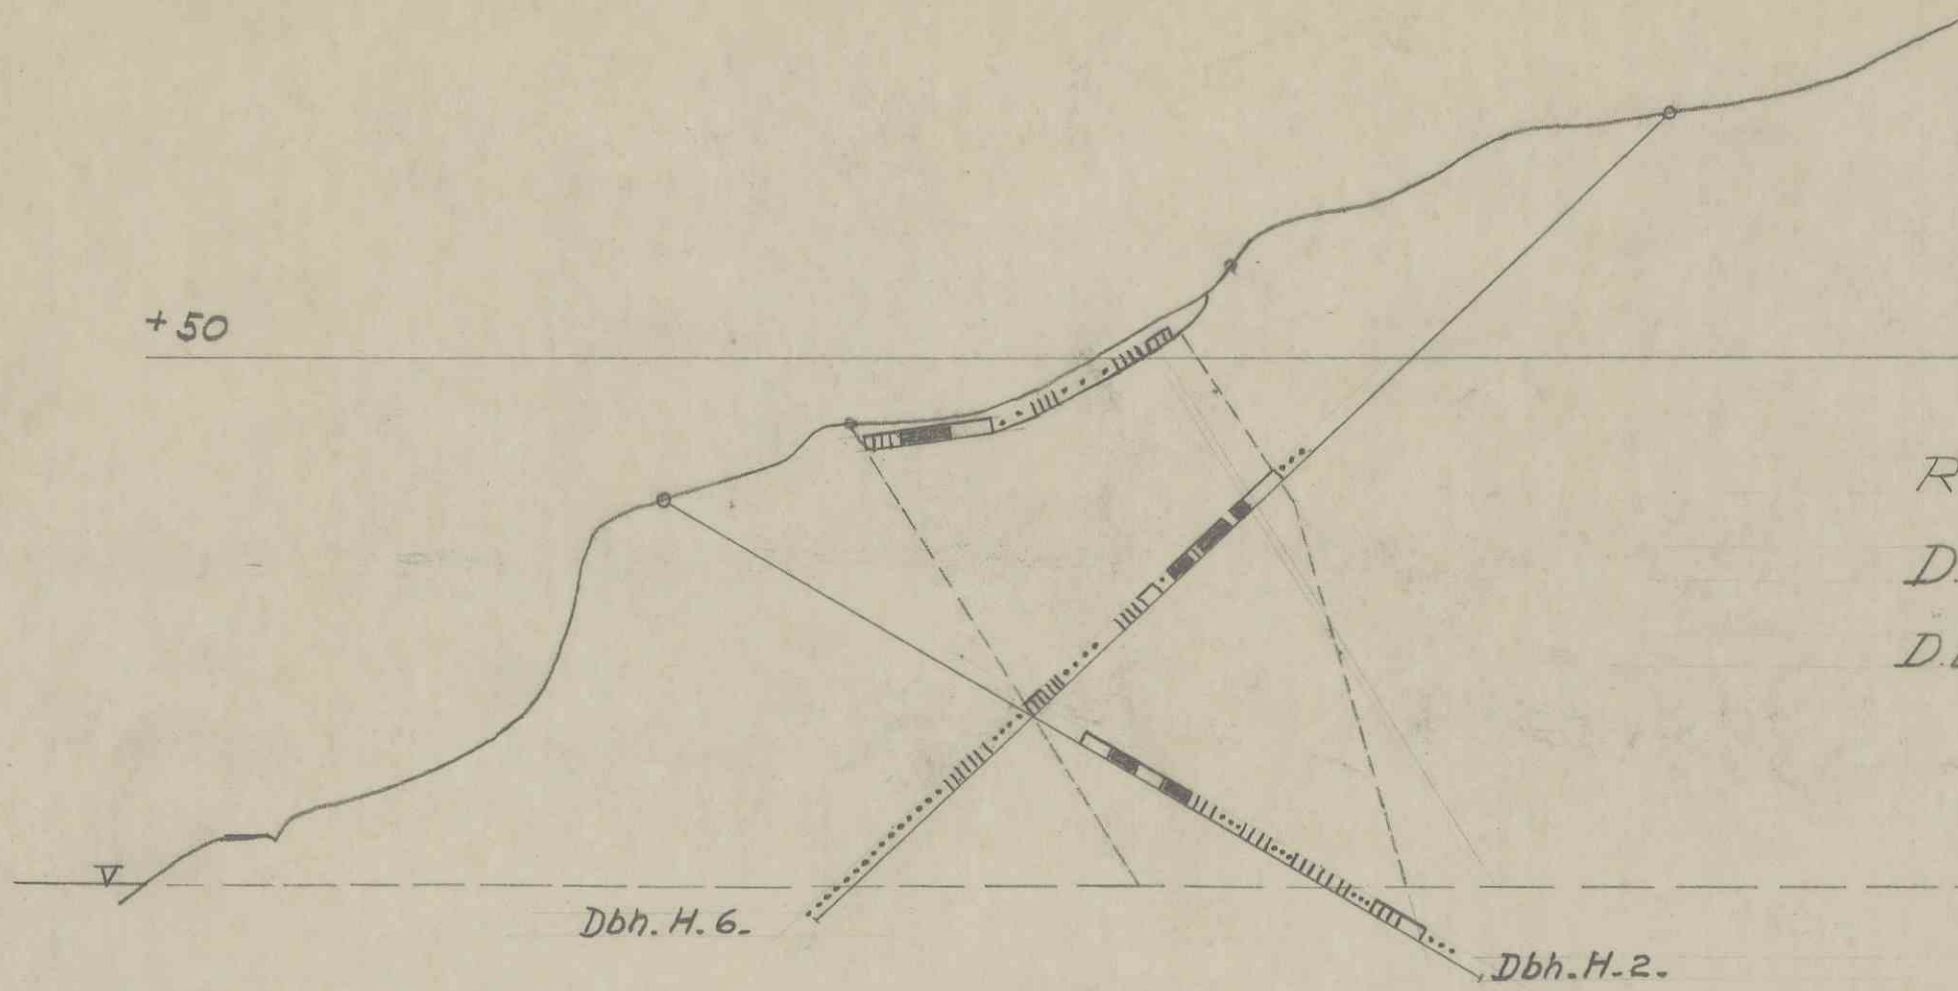

Röskegröft H.4. L = 22,5m Midl. Nb_2O_5 = 0,149%

D.b.h. H. 6. L = 22,4 " " " = 0,167%

D.b.h. H. 2. L = 26,0 " " " = 0,128%

Dbh. H. 6.

Dbh. H. 2.

±0 m.a.h.

-50

-100

-150

²/₃ norsk BERGVERK

SØVE- HYDROGANGEN
PROFIL H 4.

5406

M 1/500

BILAG
839

2.10.51.
A.