


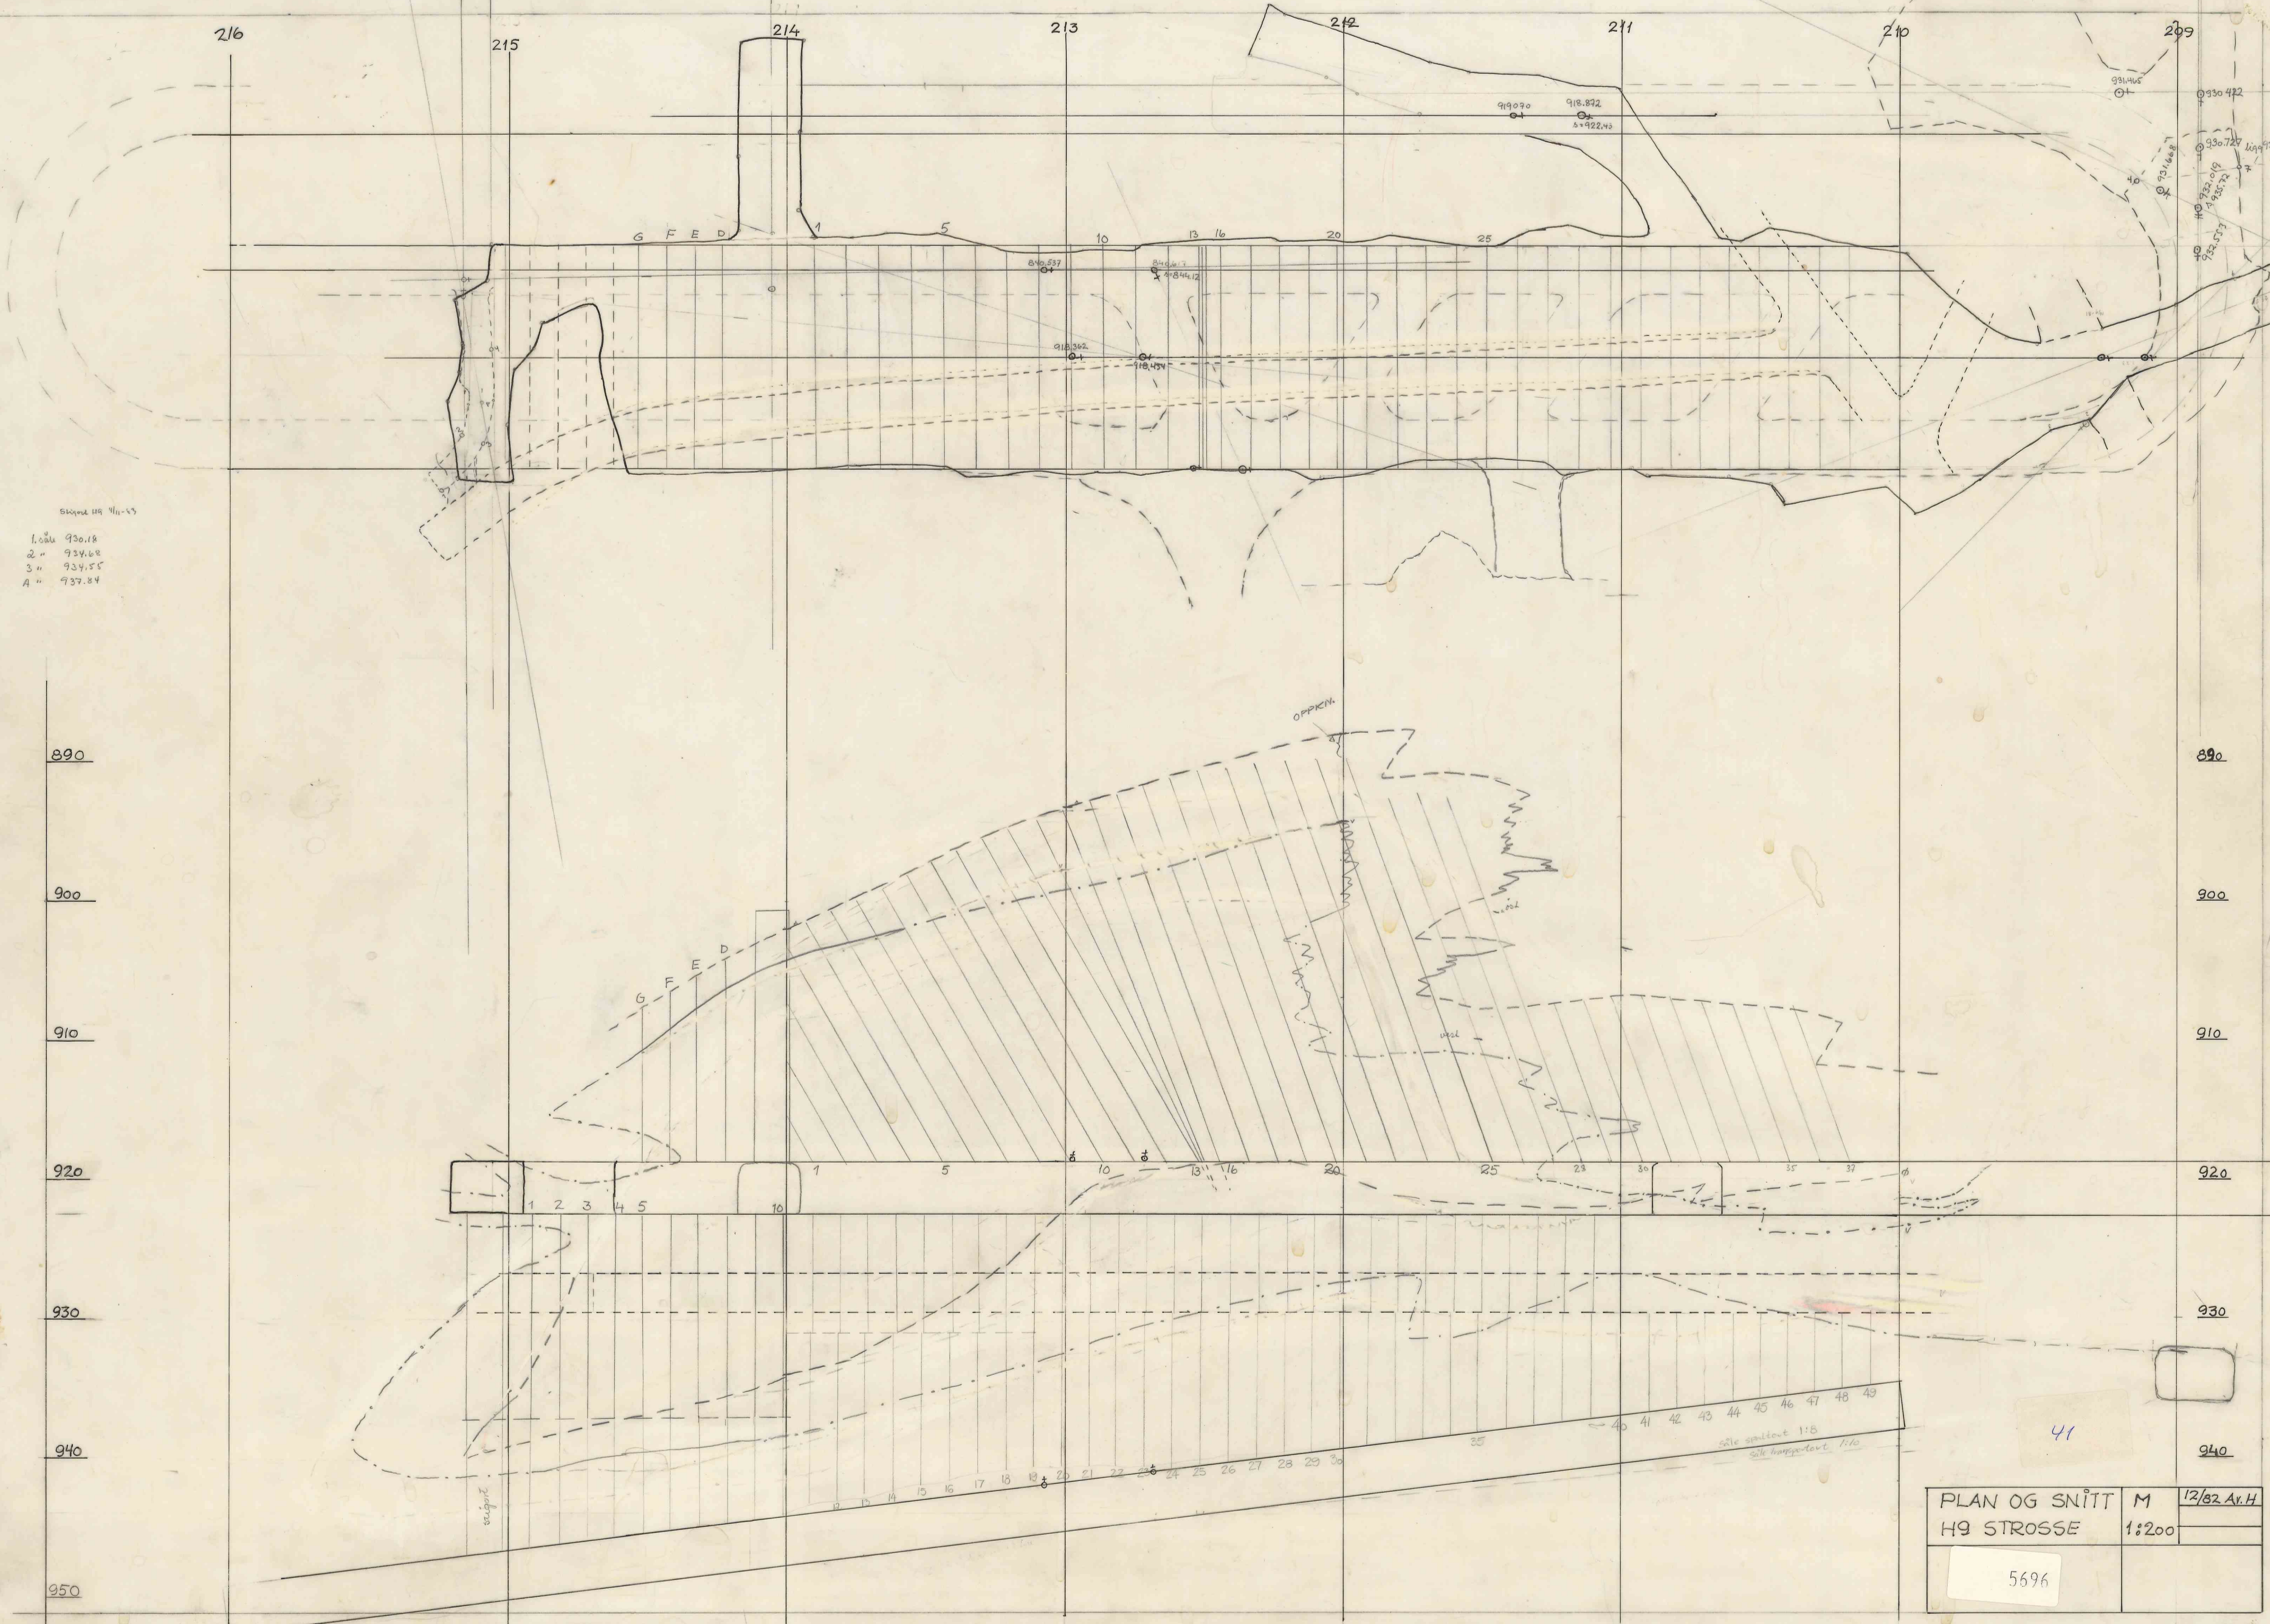

Strosse H9 1/11-13
1.000 930.18
2.000 934.68
3.000 934.55
4.000 937.84

PLAN OG SNITT	M	12/82 A.H.
H9 STROSSE	1:200	
5696		